



01 Building Plan Layout
Scale 1:1000 @ A3

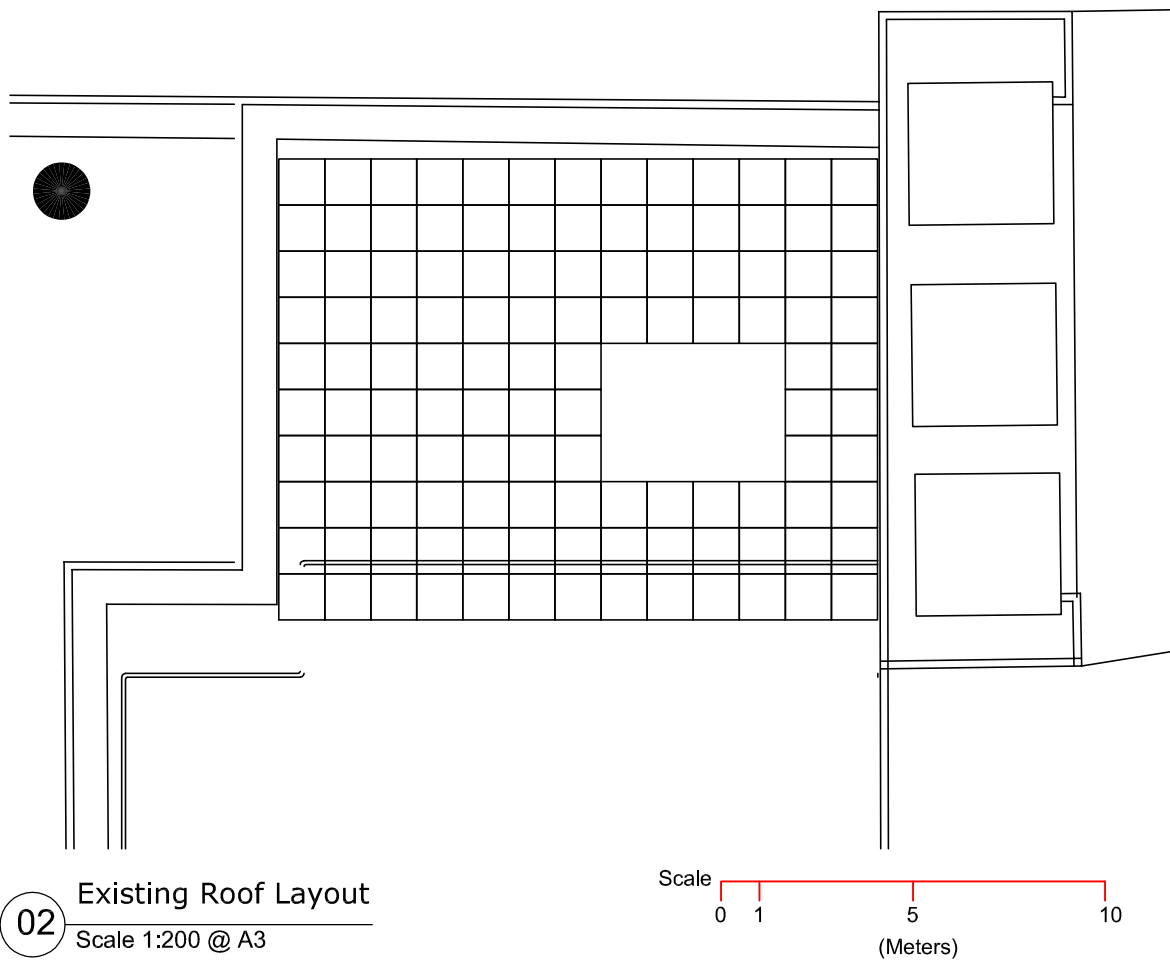

02 Existing Roof Layout
Scale 1:200 @ A3

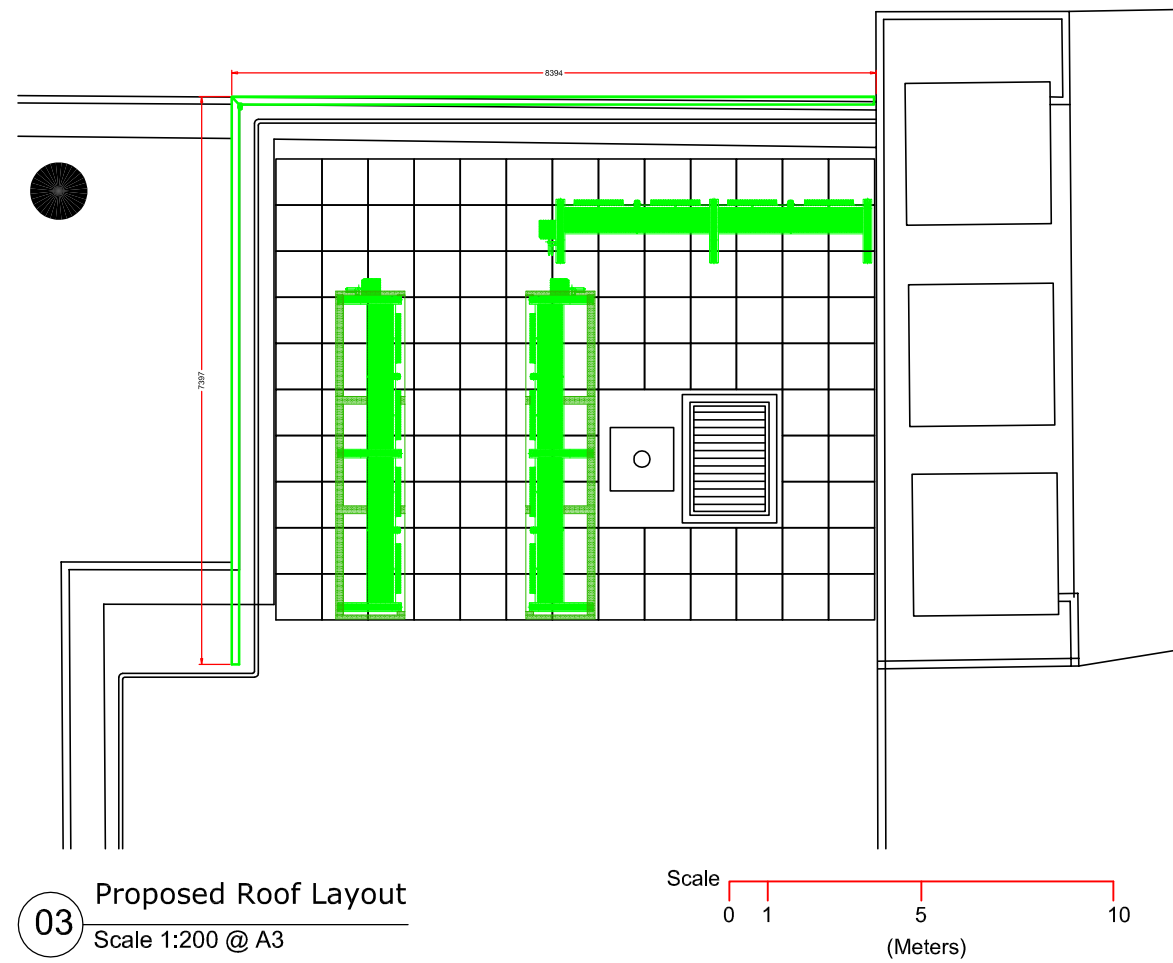

03 Proposed Roof Layout
Scale 1:200 @ A3

Rev	Date	Description
A	18.09.14	First Issue

© Copyright
This drawing is the property of FUTURE-TECH and should not be used, copied or reproduced by a third party unless written consent be first obtained.

Client Emerson (Globecast)	
Project New Data Centre	
Drawing Title General Arrangement Existing Roof Layout & Proposed Condenser Layout	Scale as shown
Drawn <i>N Cooper</i>	Drawing No 8271 -010
	Rev A

Future-Tech
DATA CENTRE DESIGN & CONSTRUCTION

Eastheath House
Eastheath Avenue
Wokingham
RG41 2PR

tel: 0845 9000 127
fax: 0118 9795 480
e-mail: info@future-tech.co.uk