


8 PERSONS SEATED EXTERNALLY

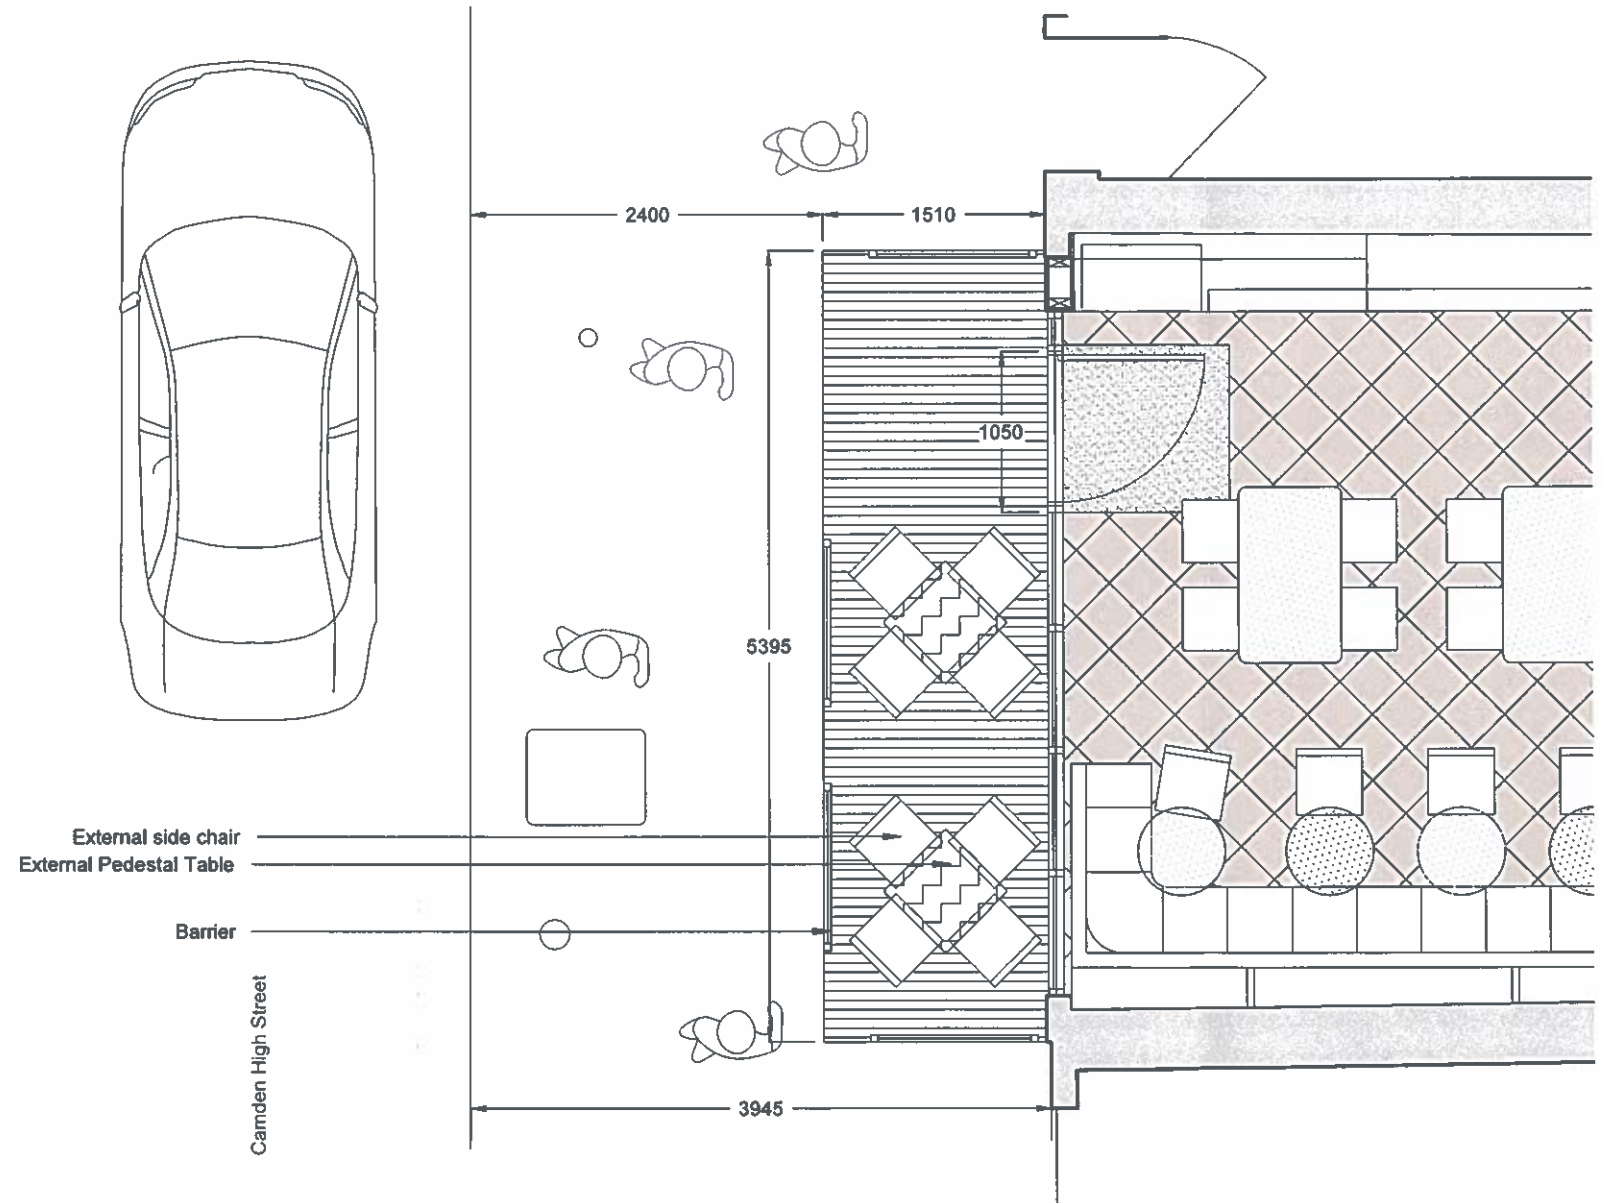

PROPOSED EXTERNAL PLAN
SCALE 1:50

FURNITURE SPECIFICATION



EXTERNAL SIDE CHAIR

- Materials: Polypropylene shell and powder coated aluminium frame
- Finishes: Red
- Height: 800mm
- Width: 530mm
- Depth: 520mm
- Seat Height: 480mm



EXTERNAL PEDESTAL TABLE

- Materials: Composite table top and powder coated aluminium frame
- Finishes: Grey
- Height: 750mm
- Width: 600mm
- Depth: 600mm



BARRIER

- Material: Metal frame
- Height: 900mm
- Width: 1200mm
- Depth: 50mm



REV	DATE	NOTES
1	13.08.14	First Issue
1	19.08.14	Furniture amended

INT	Project title	Scale @ A3
MG	Chilango Camden High Street	1:50
MG	Drawing title	Drawn
	Proposed External Plan	MG
		Checked
		BM
	Drawing no.	
	14010_GA_010	

