


In the first 12 months post installation maintenance shall be consist of 4 visits followed by, at a minimum, 2 maintenance visit per year. The procedure carried during maintenance shall include:

1. Removal of unwanted plant material i.e. Invasive species (if required).
2. Correction of any localized plant system problems that may have occurred post installation. This comprises picking out the effected plants and replant with plug plants.
3. Application of nutrient source. In spring 30g per m<sup>2</sup> of a slow release fertilizer shall be spread on the roof.
4. Removal of dead flower heads (if required).
5. Inspection of rainwater outlet chambers and surrounding vegetation breaks: In particular drainage areas.
6. Replenishment of any areas of settled substrate. If some area settle more substrate shall be added.

**3 POST INSTALLATION MAINTENANCE**

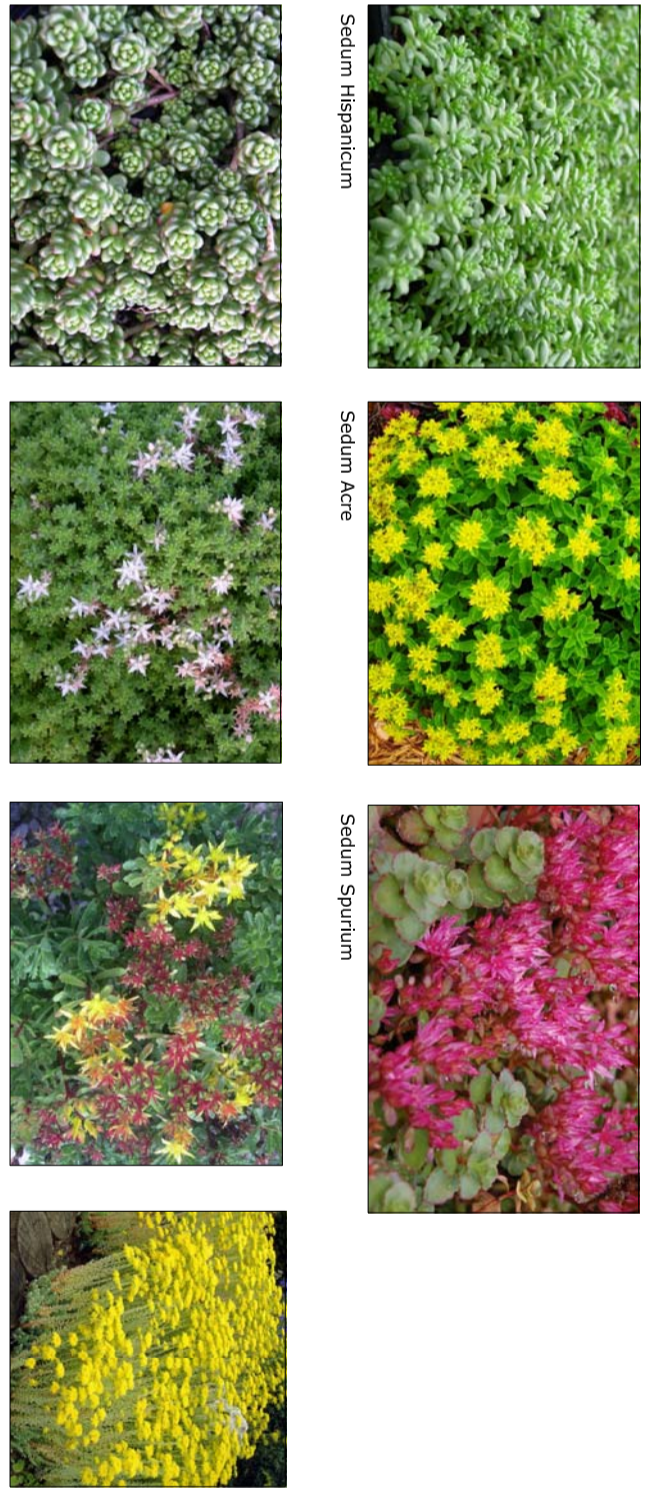

**4 PROPOSED PLANT SPECIES**

Project	44a IVERSON ROAD LONDON NW6 2HE
Drawing Title	PROPOSED SEDUM ROOF SECTION, DETAIL & SPECIFICATION
Scale	Varries
Status	Planning
First Issued	SEPTEMBER 2014
Dwg. No.	P-008
Rev.	A