


+7.51  
+4.87  
+4.15  
+2.14  
-0.74  
-3.04

New boiler flue  
New RWP  
New white painted timber frame window, lintel & sill to match surrounding windows  
New buff stock brickwork to match existing  
Line of new brickwork above  
Existing buff stock brickwork  
Existing white painted timber frame window  
New SWP  
New iron "Juliet Type" balustrade formed of 12mm diam rods finished in matt black  
Existing SWP

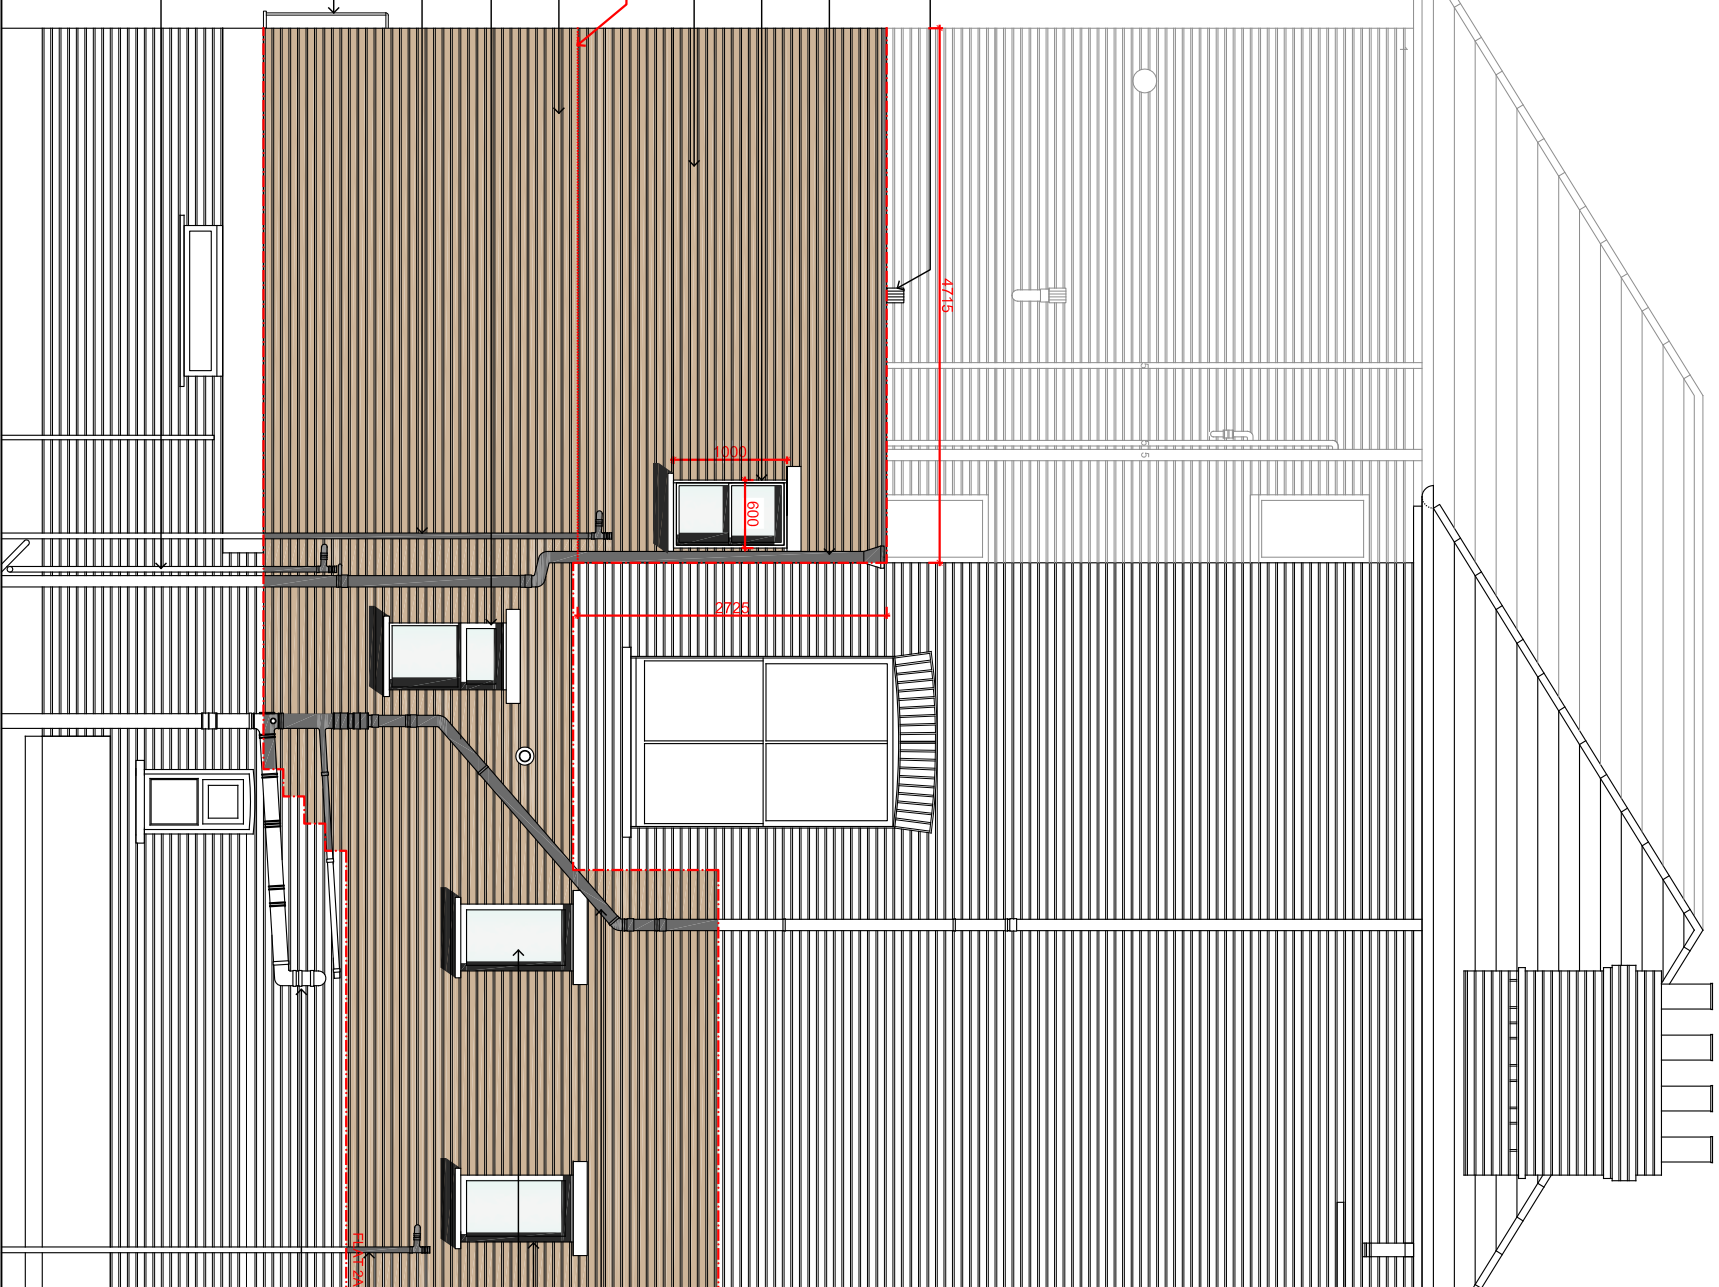

+12.21  
+9.41  
Existing RWP  
Existing white painted timber frame window  
New SWP  
Existing SWP

0.00  
-0.74  
-1.45