


FLANK ELEVATION

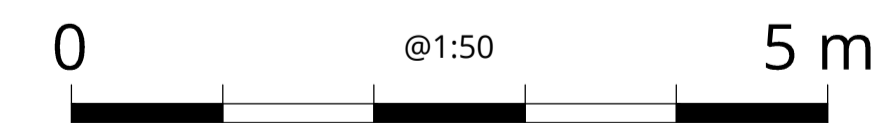

london office
 16 lambton place, notting hill,
 london, w 1 1 2 s h
 t +44(0)207 229 3125
 oxford office
 chandos yard, 83 bicester road,
 long crenon, hp18 5ee
 t +44(0)184 420 3310
 e info@wolffarchitects.co.uk
 www.wolffarchitects.co.uk

This drawing is protected under Copyright and at no time should any portion of this drawing be reproduced or copied without the permission of the Architect (Design Copyright Act 1988).
 This drawing must not be used for purposes other than that for which it is provided. It is supplied without liability for any errors or omissions.
 Drawings only to be scaled for planning application purposes, all dimensions to be checked on site. All drawings subject to Statutory Authority Approval.

no:	revision:	by:	ckd:	date:
0	Planning Issue	RB	DW	25.03.14
A	Revised To Planners Comments	RB	DW	16.05.14
B	Revised To Planners Comments	RB	DW	21.03.14
C	Revised Elevations	SJS	RB	19.09.14

no:	revision:	by:	ckd:	date:

drawing status: PLANNING	project:	60 Avenue Road London, NW8		dwg title: South East Flank Elevation
	date:	MAR 2014	scale: 1:50 @A1	
				revision: C