


SITE SECTION A - A. 1:100

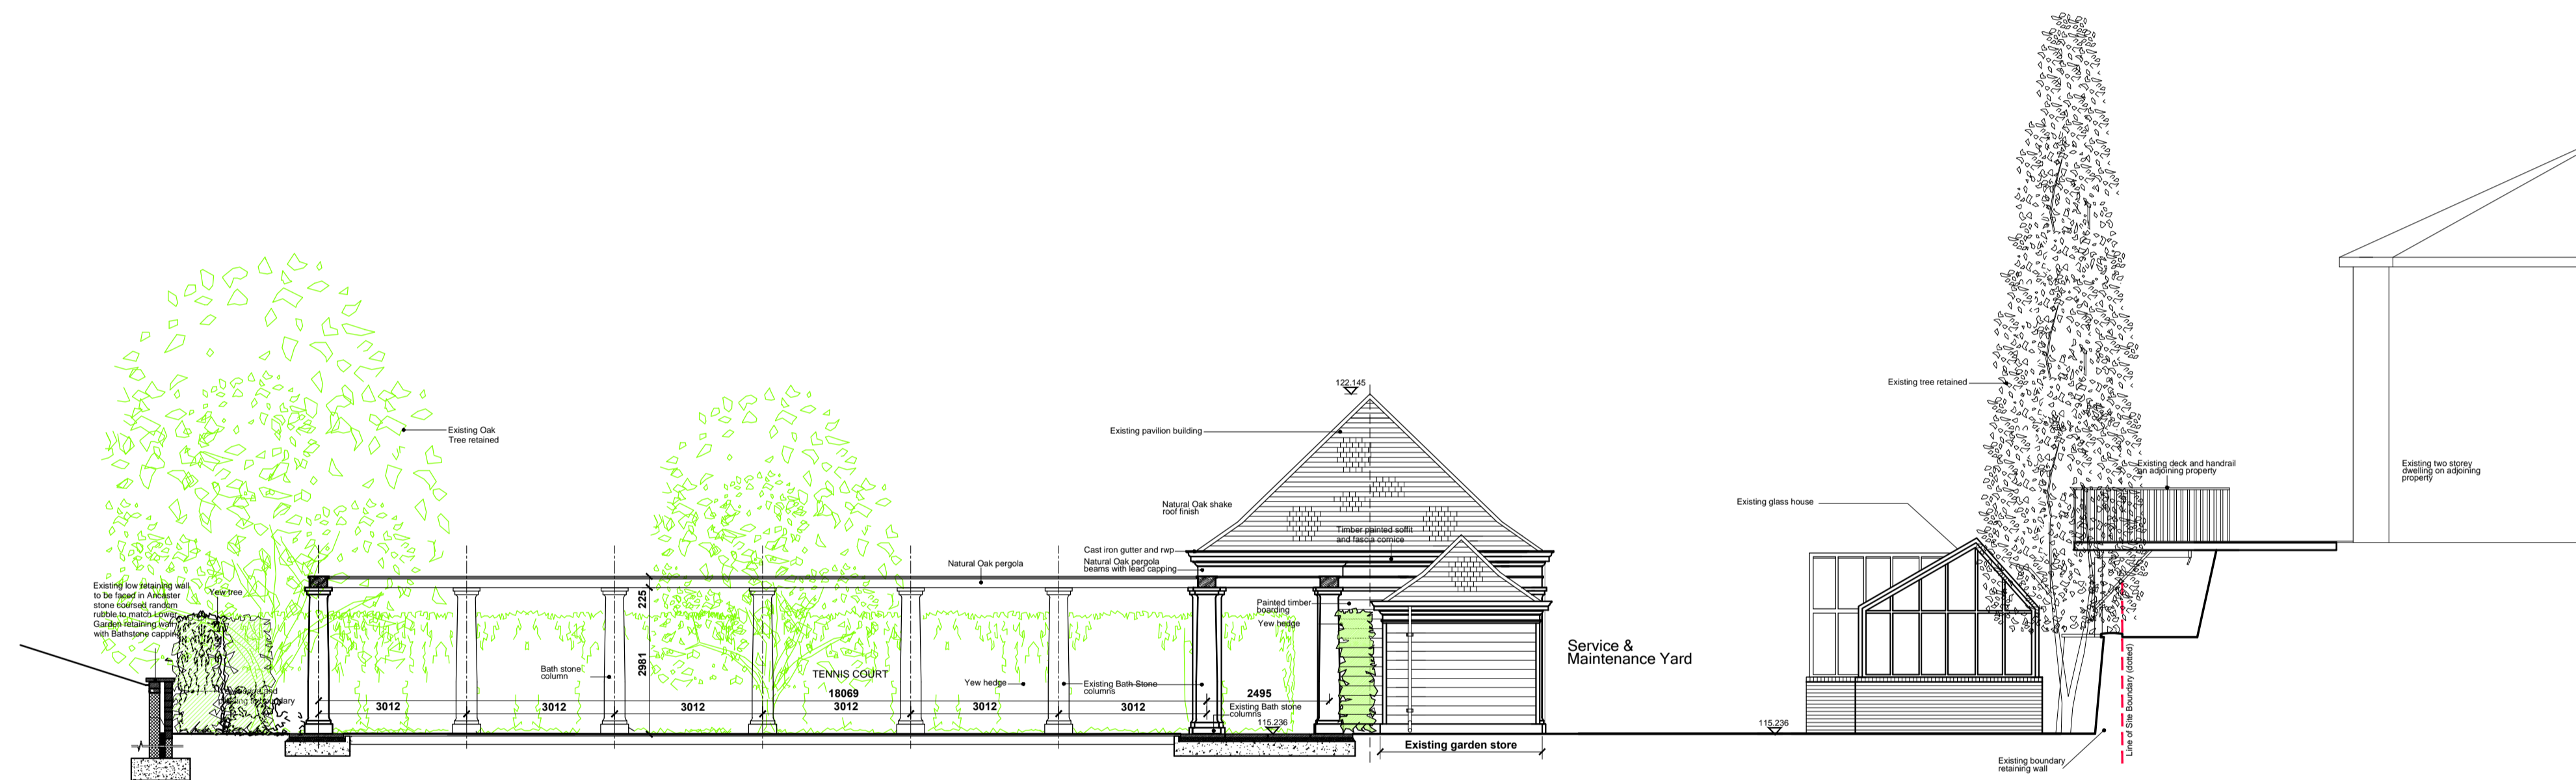

SITE SECTION B - B. 1:100

GENERAL NOTES:

1. Do not scale from this drawing. Use figured dimensions only. Contractor to check dimensions on site prior to construction and notify CA of any discrepancy.
2. This drawing is to be read in conjunction with all other relevant contract drawings, specifications & schedules.
3. If in doubt: Ask
4. Scott & Twine Architects shall be notified in writing of any discrepancies.

KEY:

Rev	Date	Description	By

Client
WITANHURST CONSTRUCTION
MANAGEMENT LTD

scott & twine
ARCHITECTS & INTERIOR DESIGNERS

The Old Power Station, Mortlake High Street
London SW14 8SN
T +44 (0) 20 3355 9699
www.scott-twine.co.uk

Issue
PLANNING
Preliminary / Planning / LBC / Tender / Construction / As Built

Project
41 HIGHGATE WEST HILL
LONDON N6

Title
SERVICE YARD STORES
Site Sections A & B - Existing

Date August 2014	Scale 1:100 @ A1
Drawn By PW	Checked By ST
Drawing Number 2228-16/00/02	Revision -