
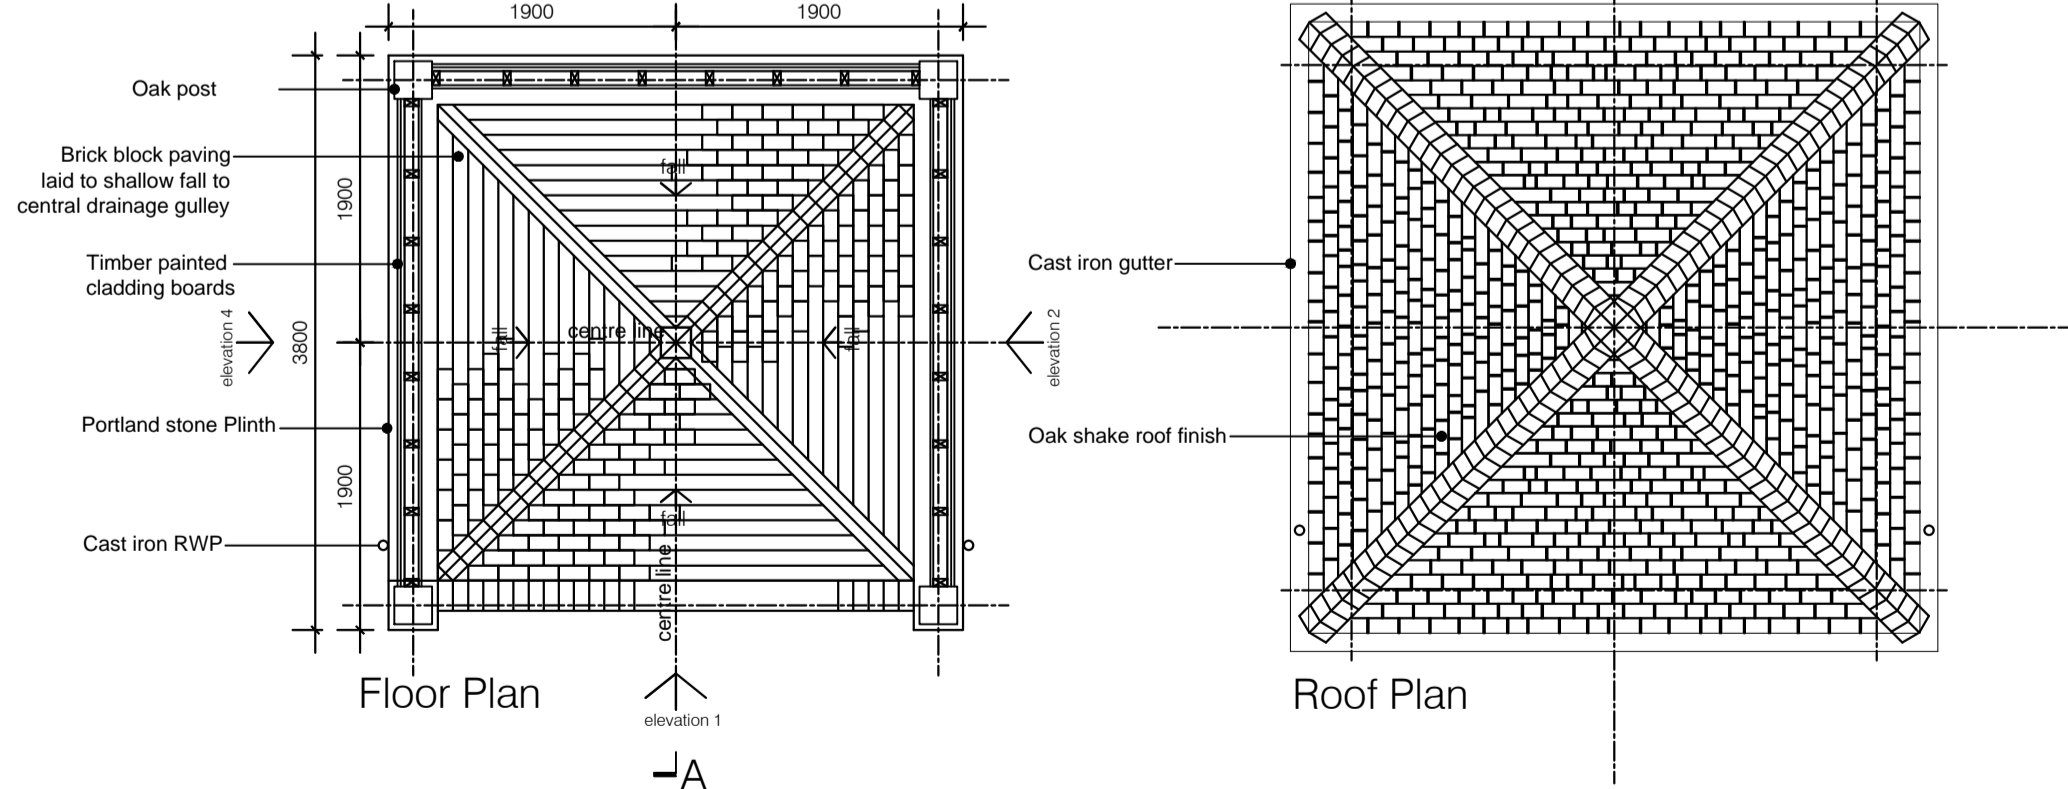
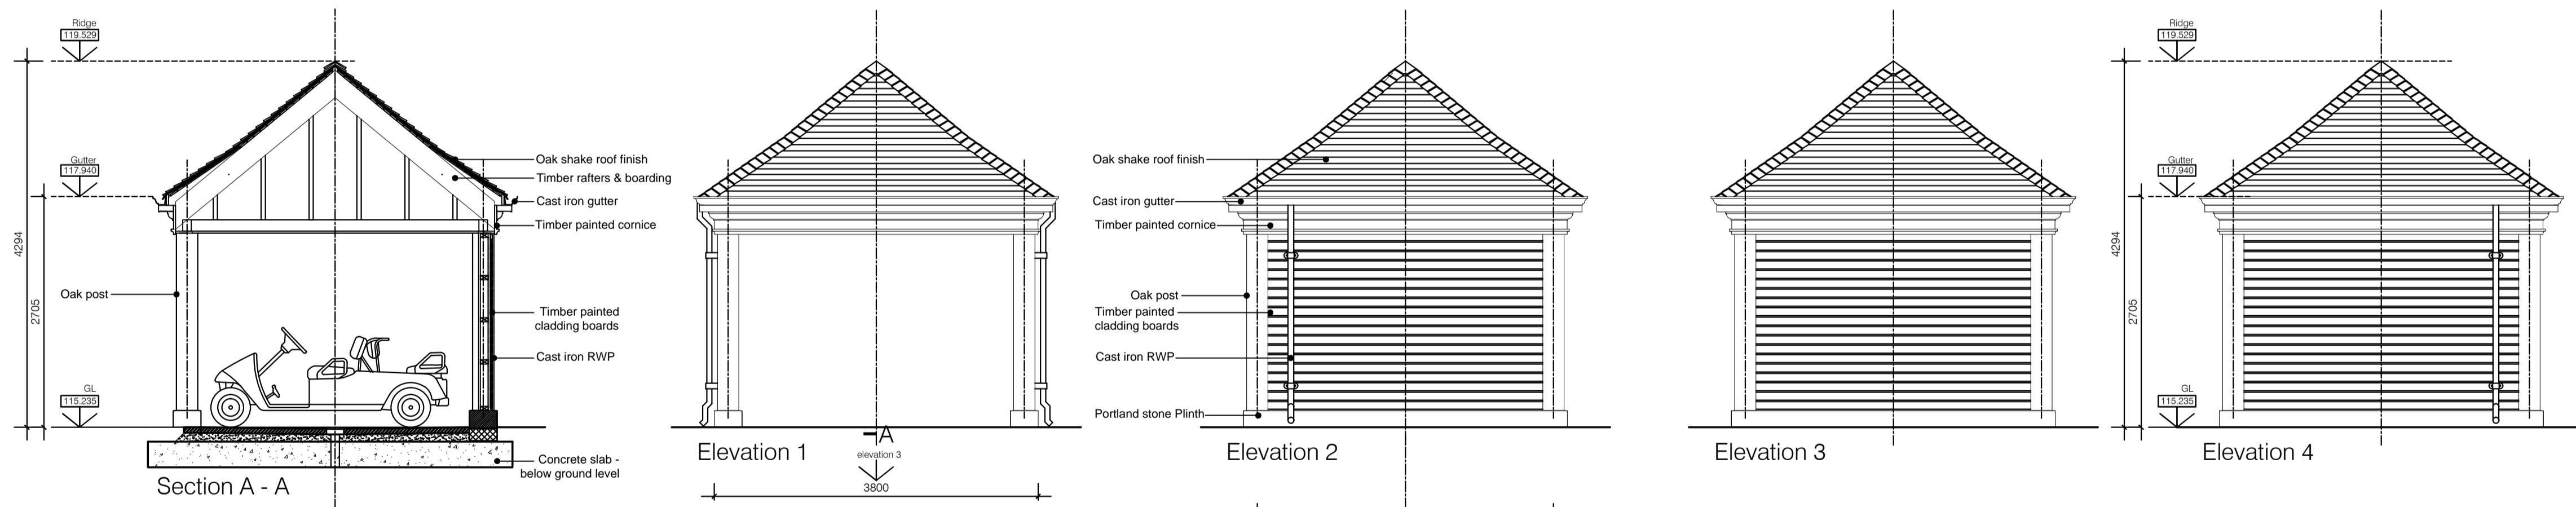
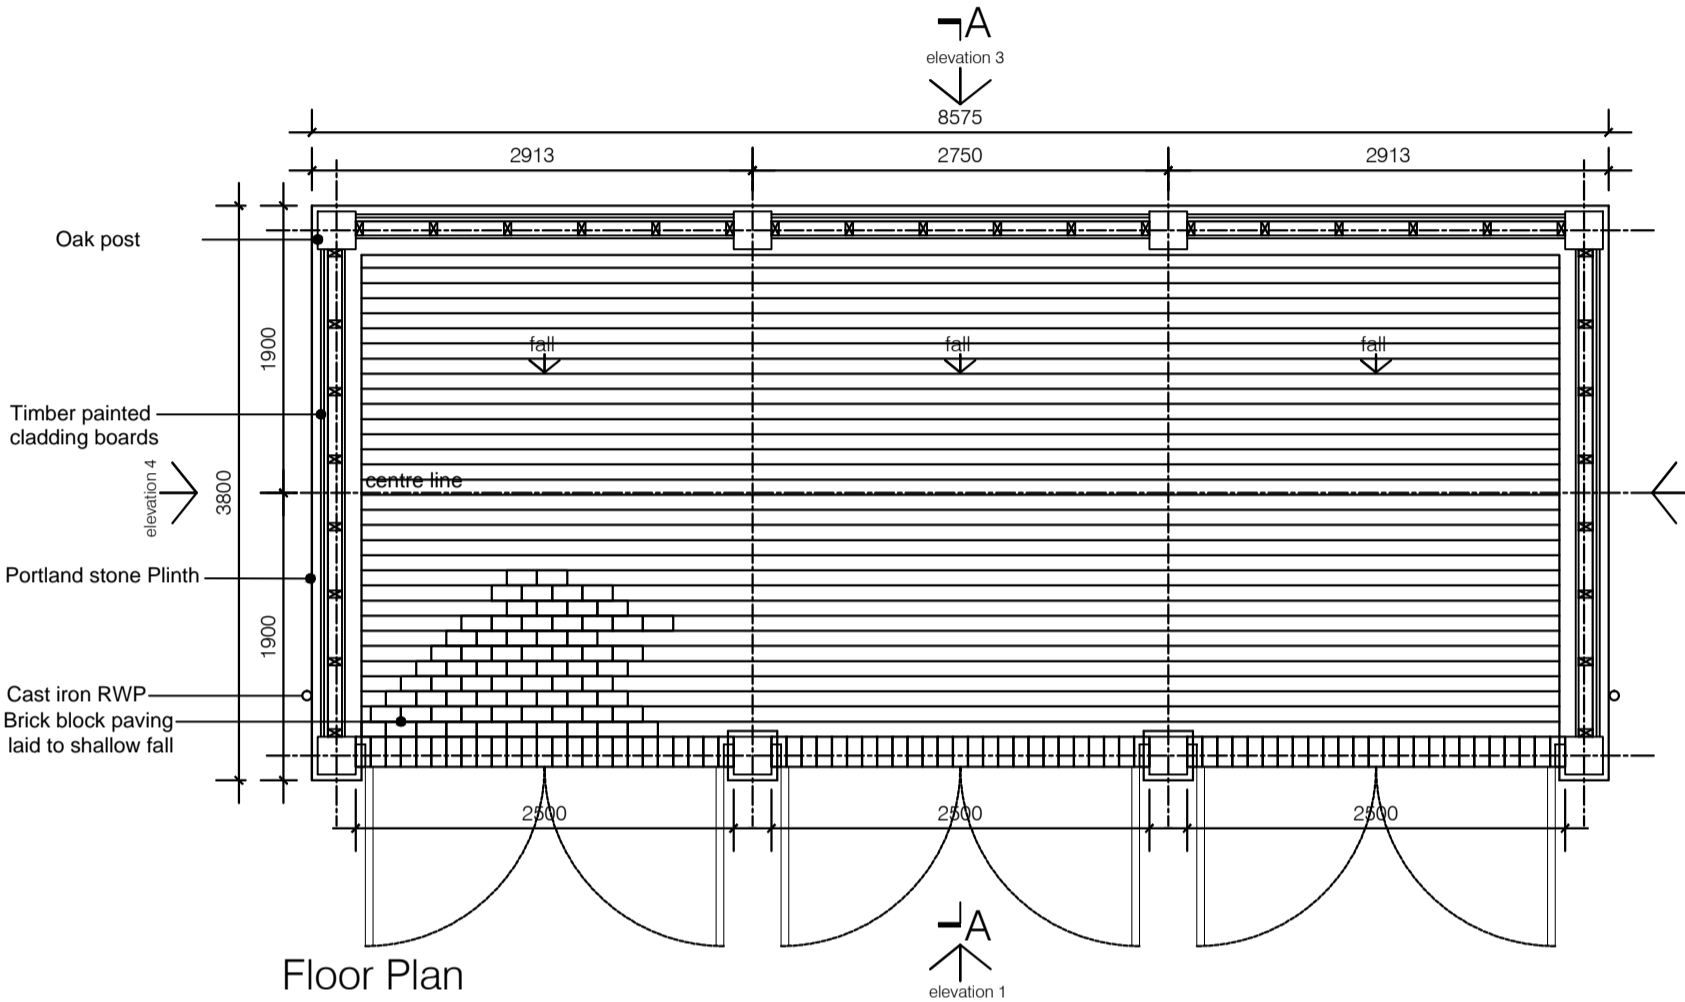
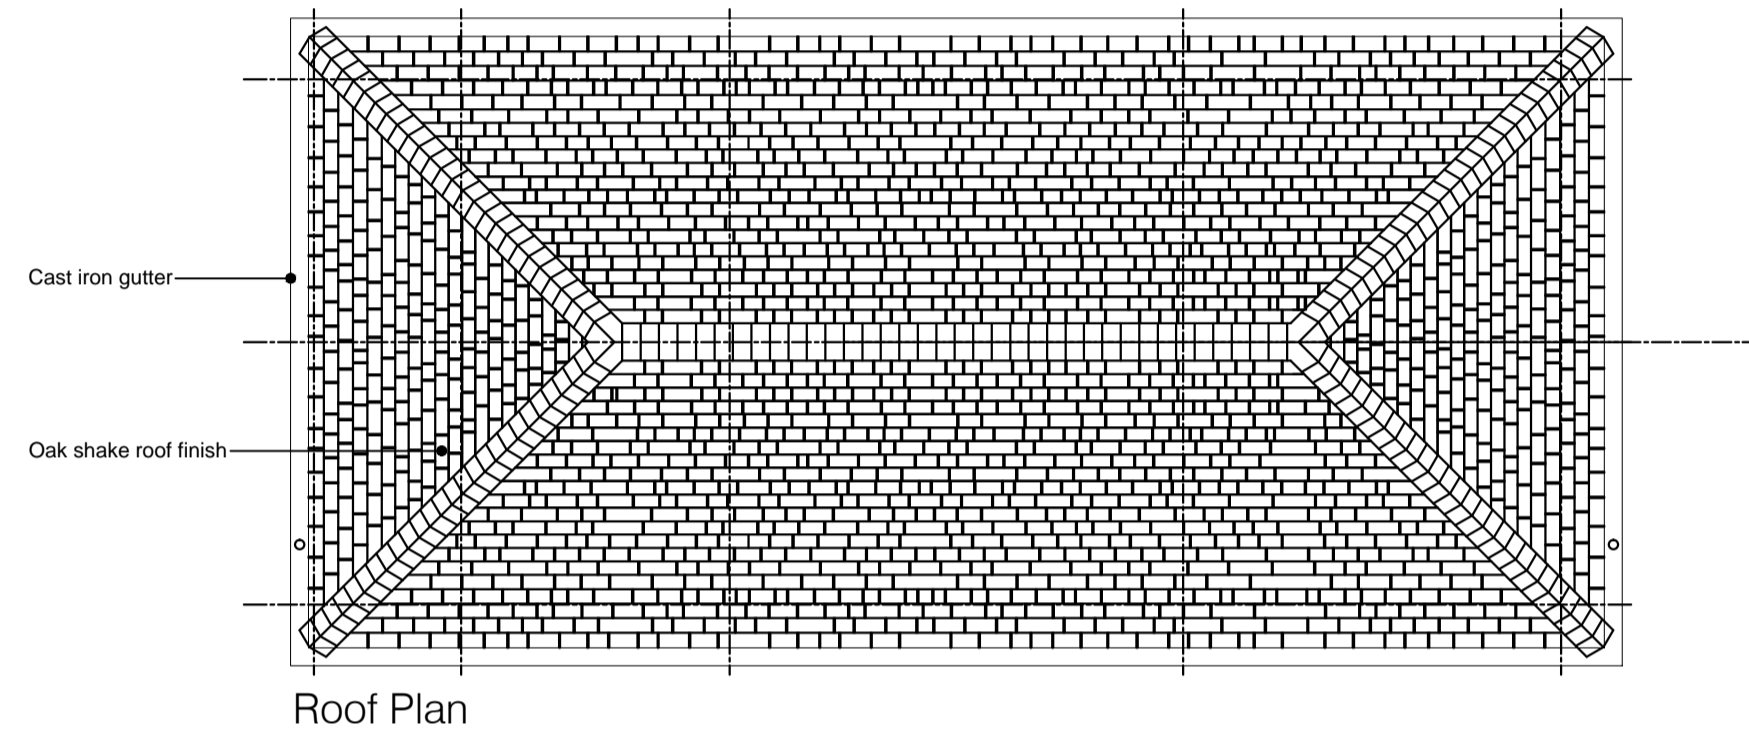


# Tool Shed

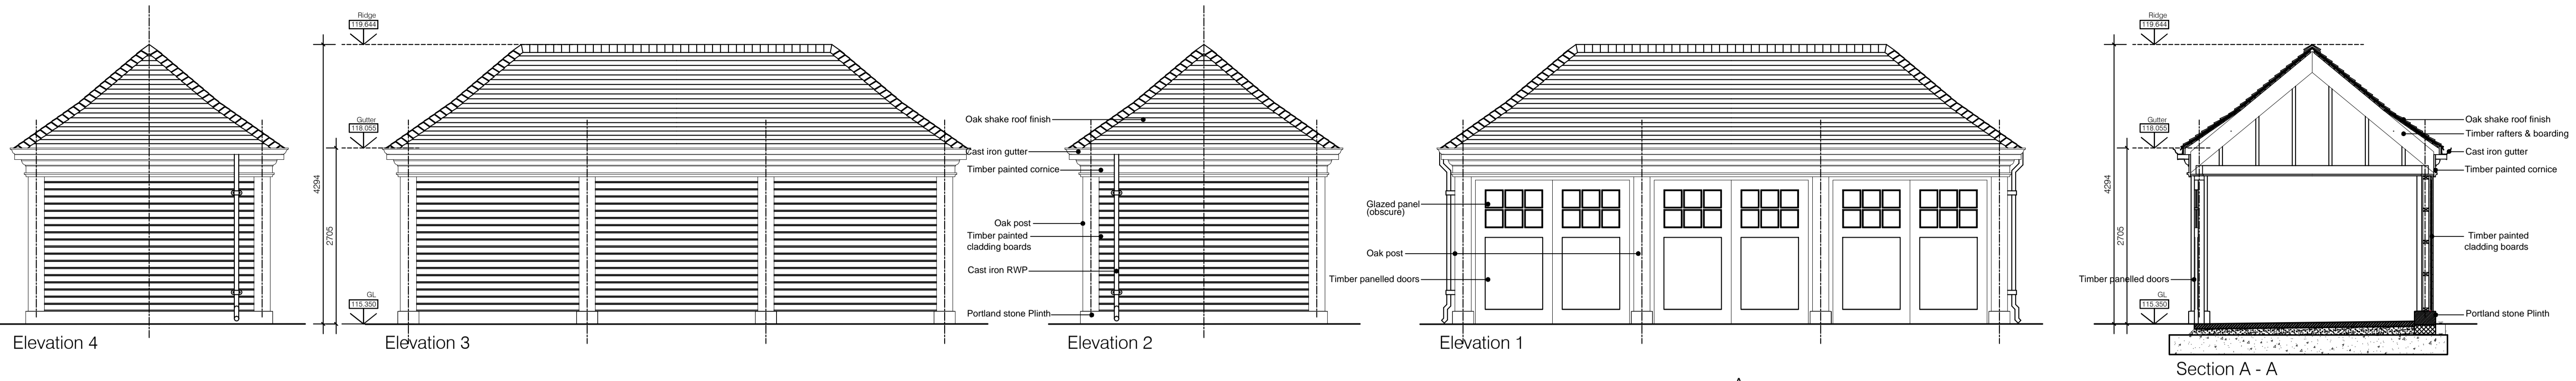

# Carport

**GENERAL NOTES:**

- Do not scale from this drawing. Use figured dimensions only. Contractor to check dimensions on site prior to construction and notify CA of any discrepancy.
- This drawing is to be read in conjunction with all other relevant contract drawings, specifications & schedules.
- If in doubt: Ask
- Scott & Twine Architects shall be notified in writing of any discrepancies.

**KEY:**

Rev	Date	Description	By

Client  
WITANHURST CONSTRUCTION  
MANAGEMENT LTD

**scott & twine**  
ARCHITECTS & INTERIOR DESIGNERS

The Old Power Station, Mortlake High Street  
London SW14 8SN  
T +44 (0) 20 3355 9699  
www.scott-twine.co.uk

Issue  
**PLANNING**  
Preliminary / Planning / LBC / Tender / Construction / As Built

Project  
41 HIGHGATE WEST HILL  
LONDON N6

Title  
SERVICE YARD STORES  
Plans, Sections & Elevations - Proposed

Date August 2014	Scale 1:50 @ A1
Drawn By PW	Checked By ST
Drawing Number 2228-16/01/04	Revision -

© Scott & Twine LLP 2013