

This drawing and design is for use solely in connection with the project described below. The drawing and design is the copyright of MEB and must not be reissued, loaned or copied without written consent. All dimensions and setting out to be checked on site. The drawing is to be read in conjunction with all other drawings relevant to the project. Any apparent discrepancy is to be brought to the attention of MEB.
This is a CAD drawing and may only be modified by hand in accordance with OA procedure.

© MEB Design Ltd

GENERAL NOTES

REV DATE DESCRIPTION

CLIENT
St John's Church, Downshire Hill,
London

PROJECT TITLE
Extension to church and caretakers
flat


DRAWING TITLE
Proposed Plan

SCALE 1 : 50@A3
DRAWING NO SB
DATE 22 Sep 14

MEB Design Ltd
Chartered Architects
An associated practice in Keystone Domain

London Office
Cherwell House, 45-47 Cherwell Green,
London, EC1R 0EB.
Also at
London: 020 7490 5046
London: london@mebdesign.co.uk
www.mebdesign.co.uk

DRAWING No. 1251 - 112
Rev. **DRAINAGE**

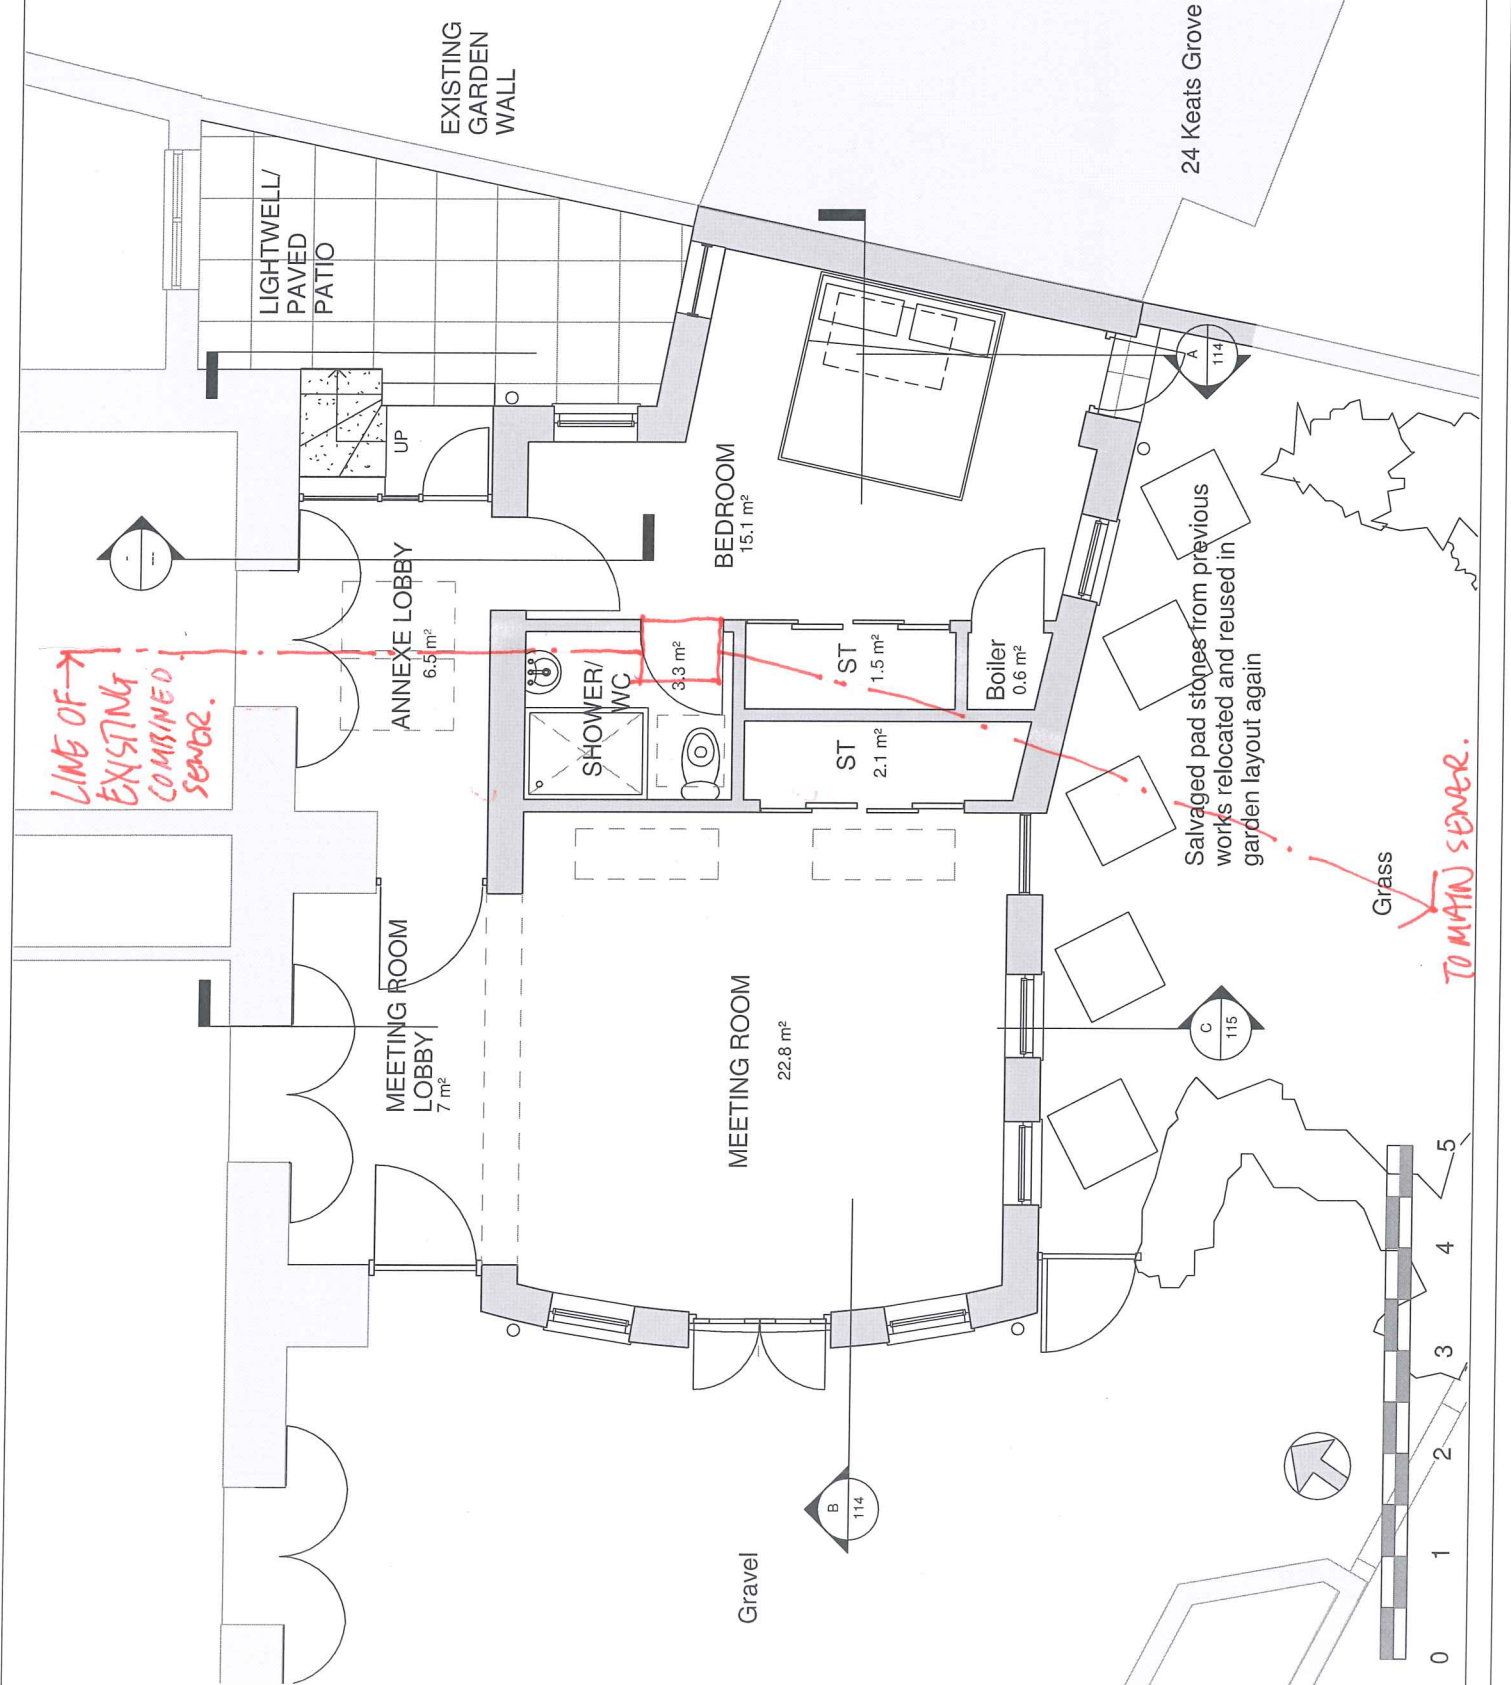

LINE OF EXISTING COMBINED SEWER.

Salvaged pad stones from previous works relocated and reused in garden layout again

TO MAIN SEWER.