


This drawing and design is for use solely in connection with the project describe below. The drawing and design is the copyright of MEB and must not be reissued, loaned or copied without written consent. All dimensions and setting out to be checked on site before construction. Do not scale from the drawing. The drawing is to be read in conjunction with all other information relevant to the project. Any apparent discrepancy is to be brought to the attention of MEB.

This is a CAD drawing and may only be modified by hand in accordance with QA procedure.


© MEB Design Ltd

GENERAL NOTES

REV	DATE	DESCRIPTION
-----	------	-------------

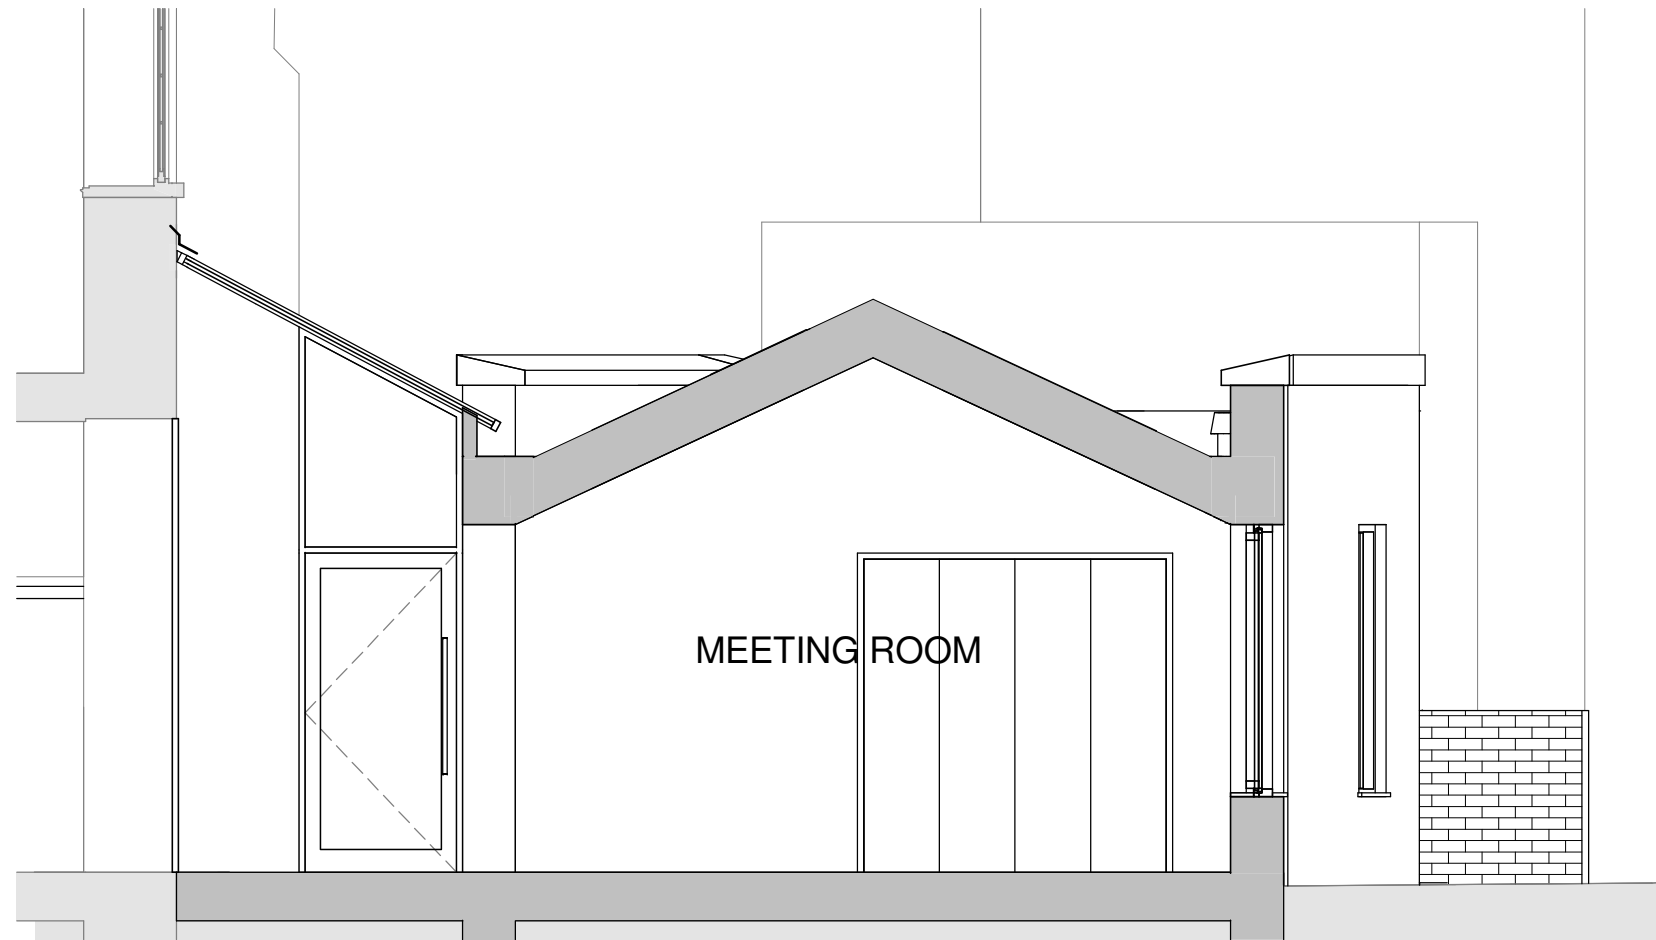

Section C

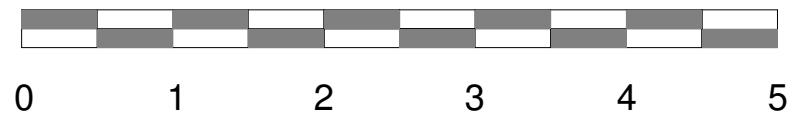

CLIENT

St John's Church, Downshire Hill,
London

PROJECT TITLE

Extension to church and caretakers
flat

DRAWING TITLE

Proposed Section C

SCALE	DRAWN/CHKD	DATE
1 : 50@A3	SB	22 Sep 14

MEB Design Ltd
Chartered Architects



An associated practice in Keystone Domain

London Office Clerkenwell House, 45-47 Clerkenwell Green,
London, EC1R 0EB.
T: 020 7490 5266 F: 020 7490 0455
Also at london@mebdesign.co.uk www.mebdesign.co.uk

DRAWING No. 1251 - 115 Rev. -