


- KEY**
- REFRIGERANT TRAY AT HIGH LEVEL
 - REFRIGERANT TRAY AT LOW LEVEL

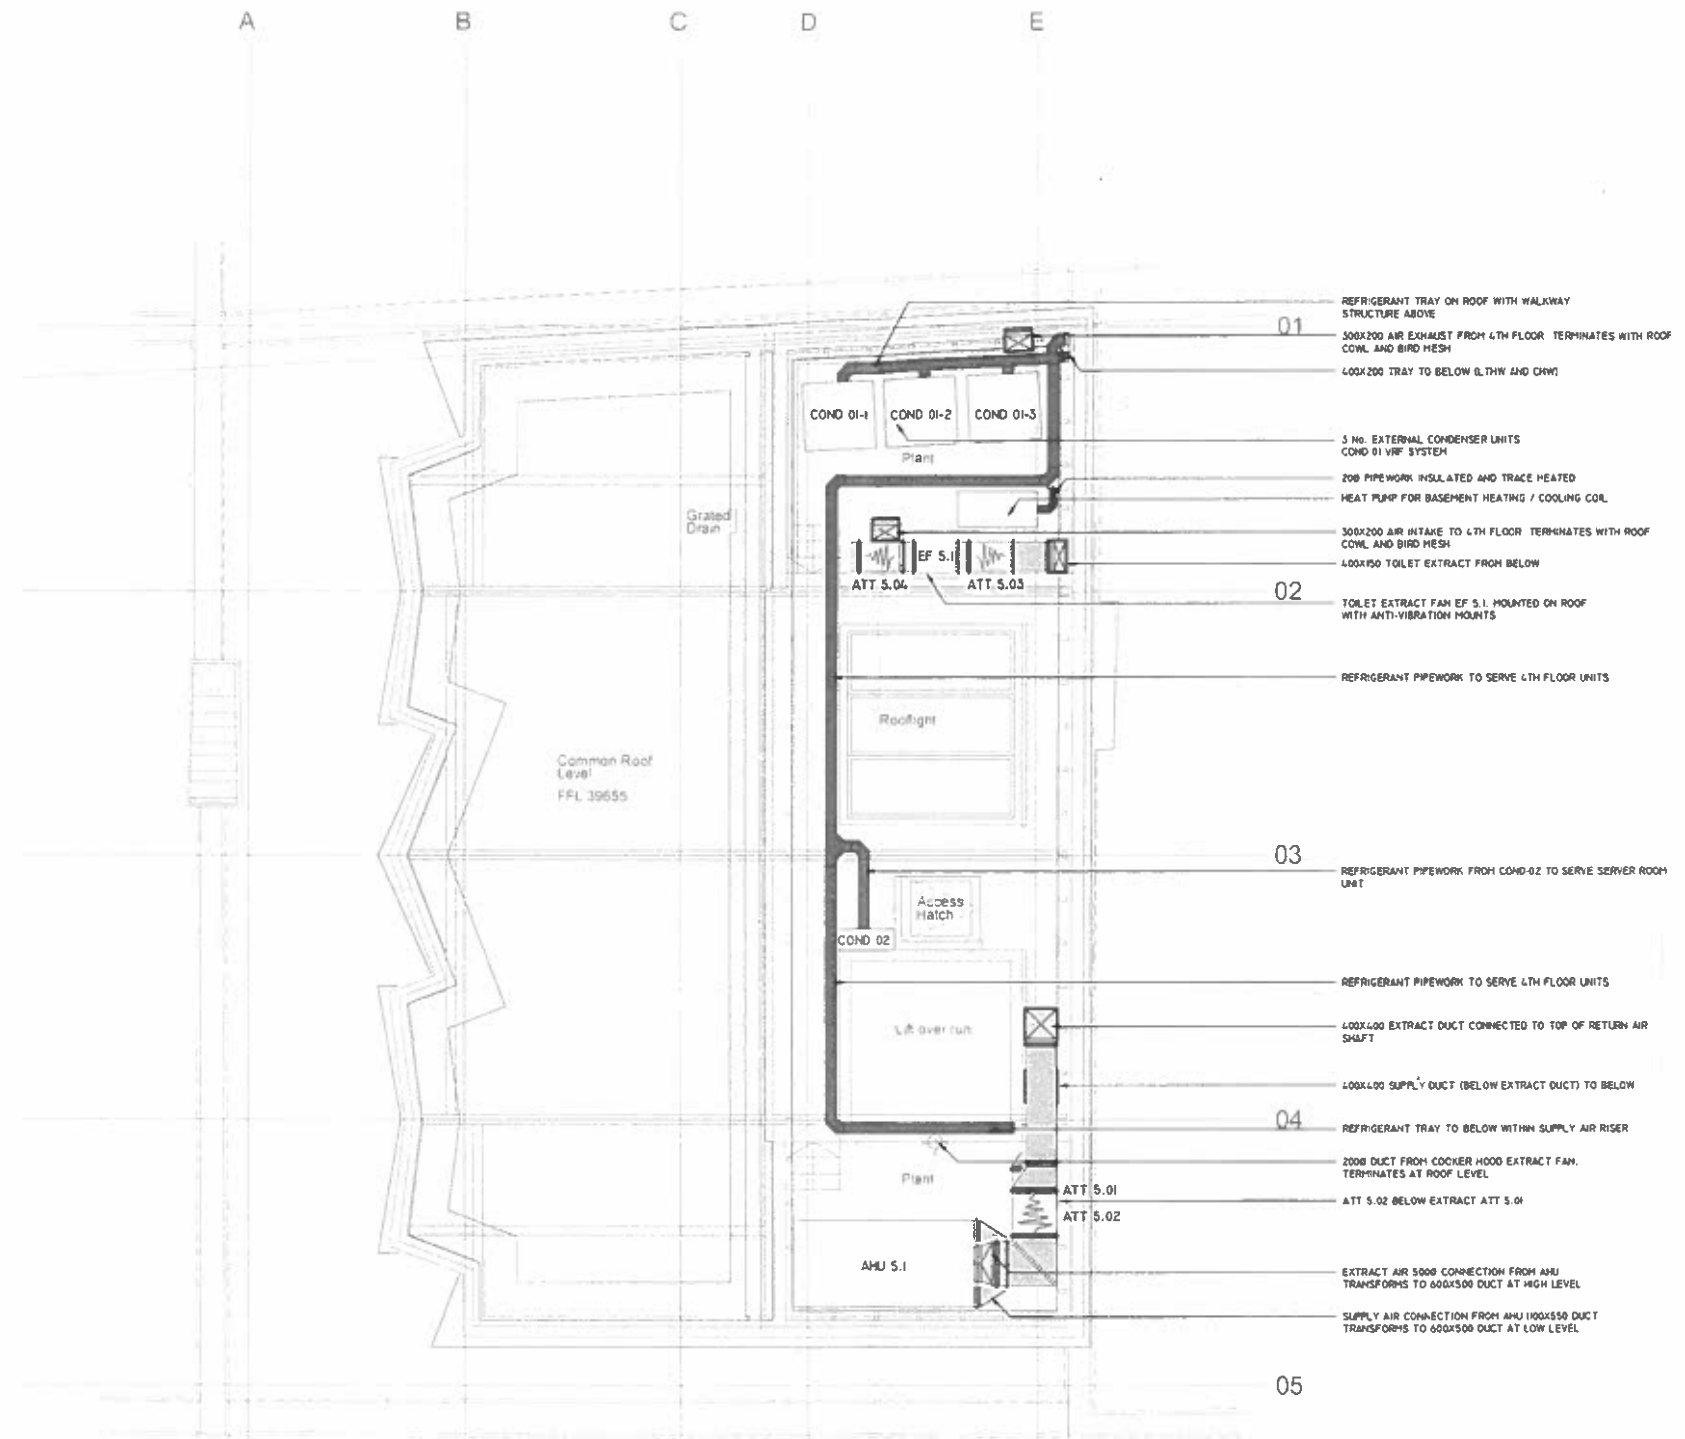

REV	DATE	DESCRIPTION	BY	CHKD	APP'D
A	20-04	COMMENT CHANGES	SJ	SJ	

ARCHITECT

Bennetts Associates Architects

CLIENT
KNIGHT HARWOOD

PROJECT
ROYAL COLLEGE OF OPHTHALMOLOGISTS

DRAWING TITLE
MECHANICAL SERVICES
ROOF LEVEL

SCOTCH Partners
SCOTCH PARTNERS LLP
25 ST. JAMES SQUARE
LONDON
EC4A 3DF
TEL: +44 (0)20 344 5100
WWW.SCOTCHPARTNERS.CO.UK

ISSUE FOR INFORMATION

DATE MAY 16 SCALE 1:50
DRAWN BY SJ ENG BY SJ

DRAWING NO 5076-SP-M-406 REV A