



NOTES

1. Do not scale off these drawings. Dimensions govern.
2. All dimensions are given in millimetres (mm) unless noted otherwise.
3. All dimensions shall be verified on site before proceeding with the work.
4. All dimensions shall be verified immediately in writing of any discrepancies.
5. Workmanship and materials to be accordance with the relevant current British Standard Codes of Practice and the Local Authorities requirements.
6. During construction the contractor shall be responsible for maintaining the structure and all building elements in a safe and stable condition.
7. This drawing must be read in conjunction with all other contract documentation and other consultants's documentation.
8. If in doubt, ask!

Rev.	Date	Reason for Issue	AWK	ch'd
P-00	14-09-2014	For Planning	AWK	

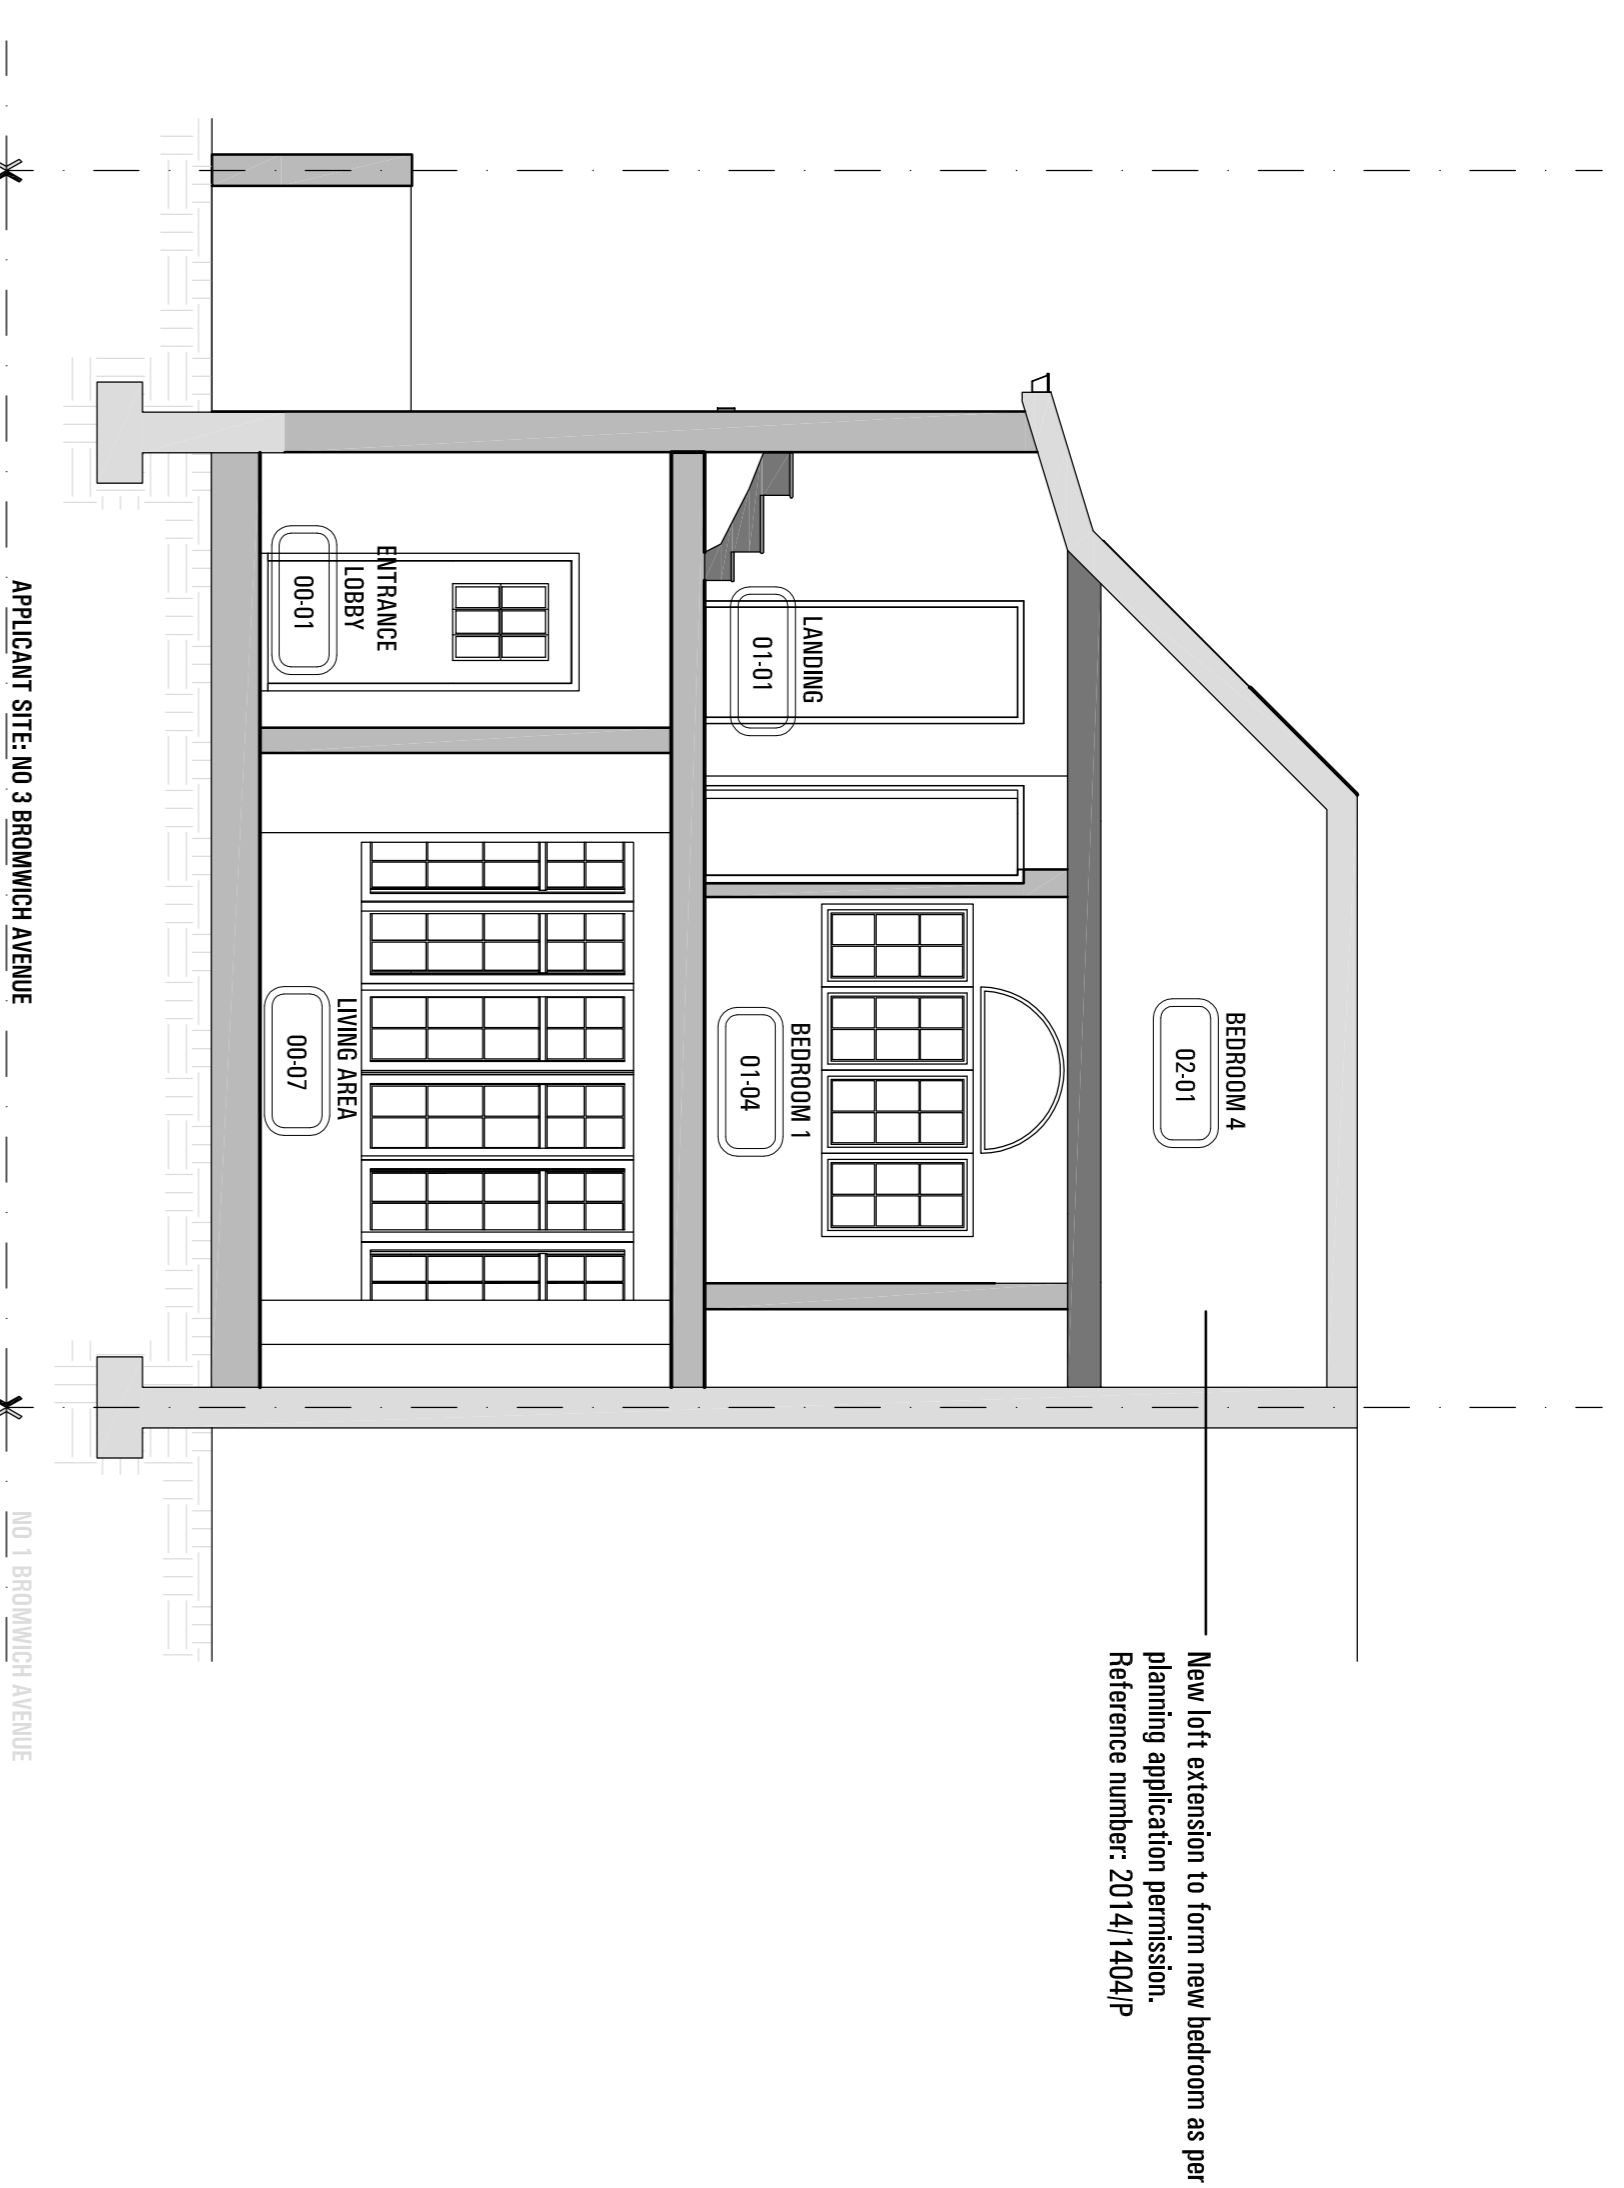

01. PROPOSED SECTION A

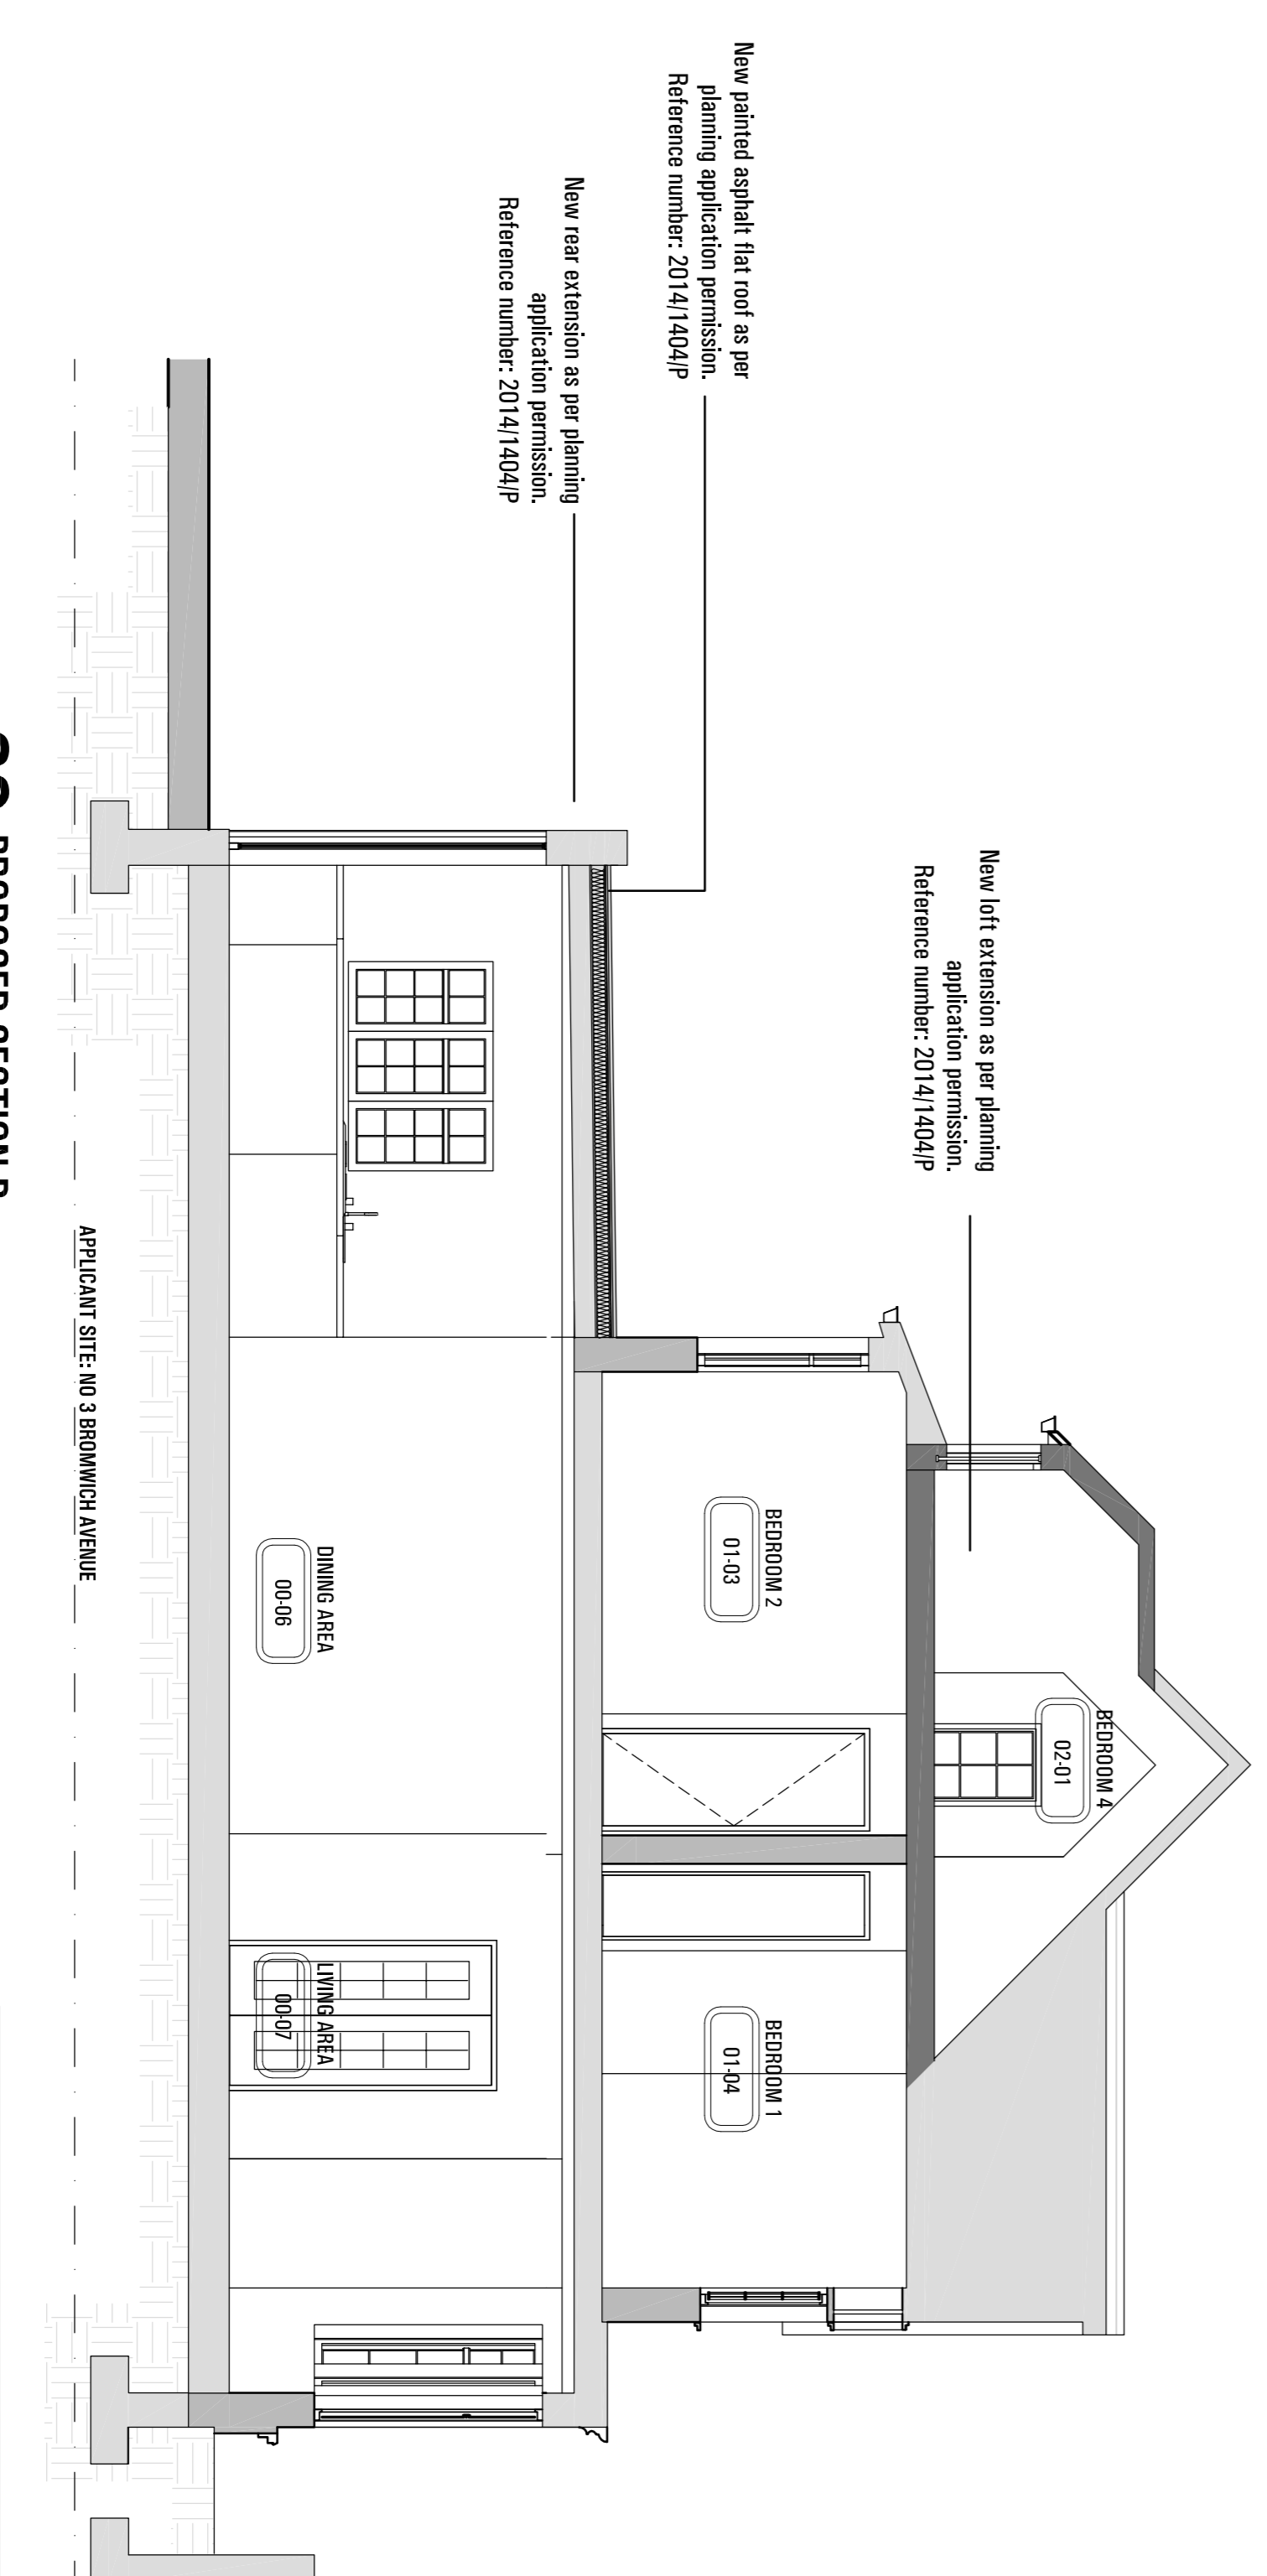

02. PROPOSED SECTION B

Project
HOUSE HOLCOMBE
 3 Bromwich Avenue
 London
 N6 6DH



sporadicSPACE
 architecture - interiors - product design
 1st. 0207 251 8577 | 70 Cowcross Street
 www.sporadicspace.com | Farringdon
 london | ECFM 6EJ

Title
PROPOSED:
SECTION A &
SECTION B

Job No.	Date	Drawn
SPA1023	DEC 2013	K.P
Scale	Drawing No.	Revision
1:50 @A1 1:100 @A3	AD3113)	P-00