


Note

Use figured dimensions only. All dimensions are to be checked on site and any discrepancies, errors or omissions are to be reported to the architect prior to commencement of works.

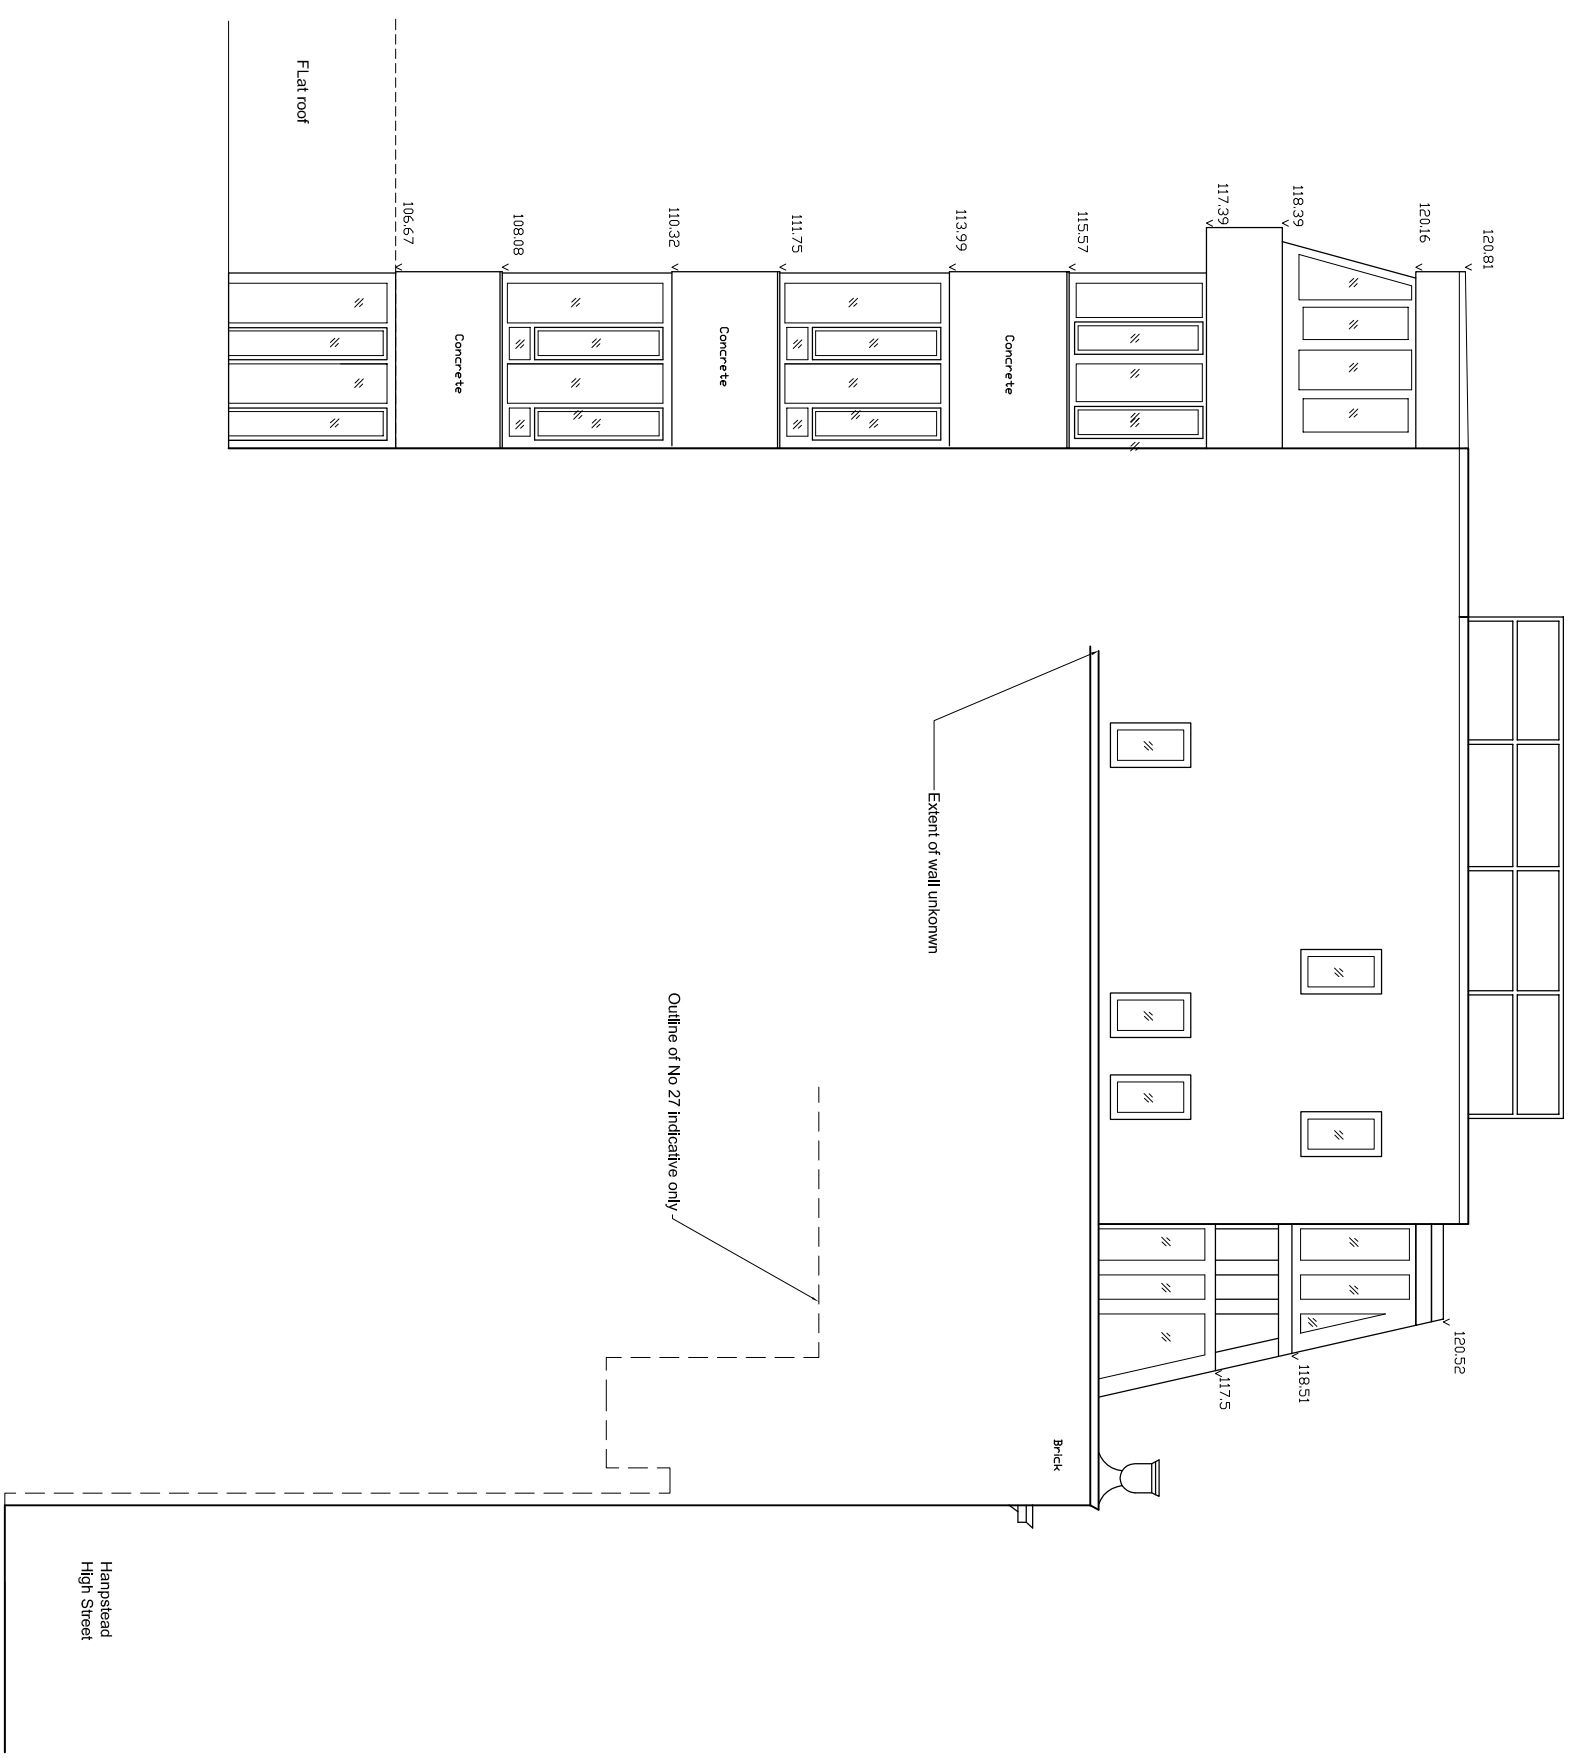

Side elevation towards No 27 1:100

BB PARTNERSHIP LTD
 CHARTERED ARCHITECTS
 THE TRAFALGAR, 17 REMINGTON STREET, LONDON N1 8DH
 TEL . 020 7336 8555 FAX . 020 7336 8777
 e-mail . architect@bbpartnership.co.uk

© 2010 BB PARTNERSHIP LIMITED
 ALL RIGHTS RESERVED

project	25-26 Hampstead High Street	date	Aug 14	scale	1:100@A3	drawn by	mb
drawing	Side elevation as existing	dwg. no	FGF-110	rev	A	rev	rev
				rev	rev	rev	rev

| A | 18.09.14 | existing railing to roof shown | By |

Description

check all dimensions on site ©

SCHEME DESIGN SUBJECT TO
 STRUCTURAL ENGINEER /SERVICES ENGINEER,
 & PLANNERS COMMENT

FOR PLANNING

