


Note

Use figured dimensions only. All dimensions are to be checked on site and any discrepancies, errors or omissions are to be reported to the architect prior to commencement of works.

Flat roof extended
 Extend safety railing
 Frameless Glazex extension to accommodate new flight of stairs to 5th floor
 Existing window replaced with PPC aluminium tilt and turn window with side fixed panel

Existing window replaced with PPC aluminium tilt and turn window with side fixed panel
 Existing window replaced with PPC aluminium tilt and turn window with side fixed panel

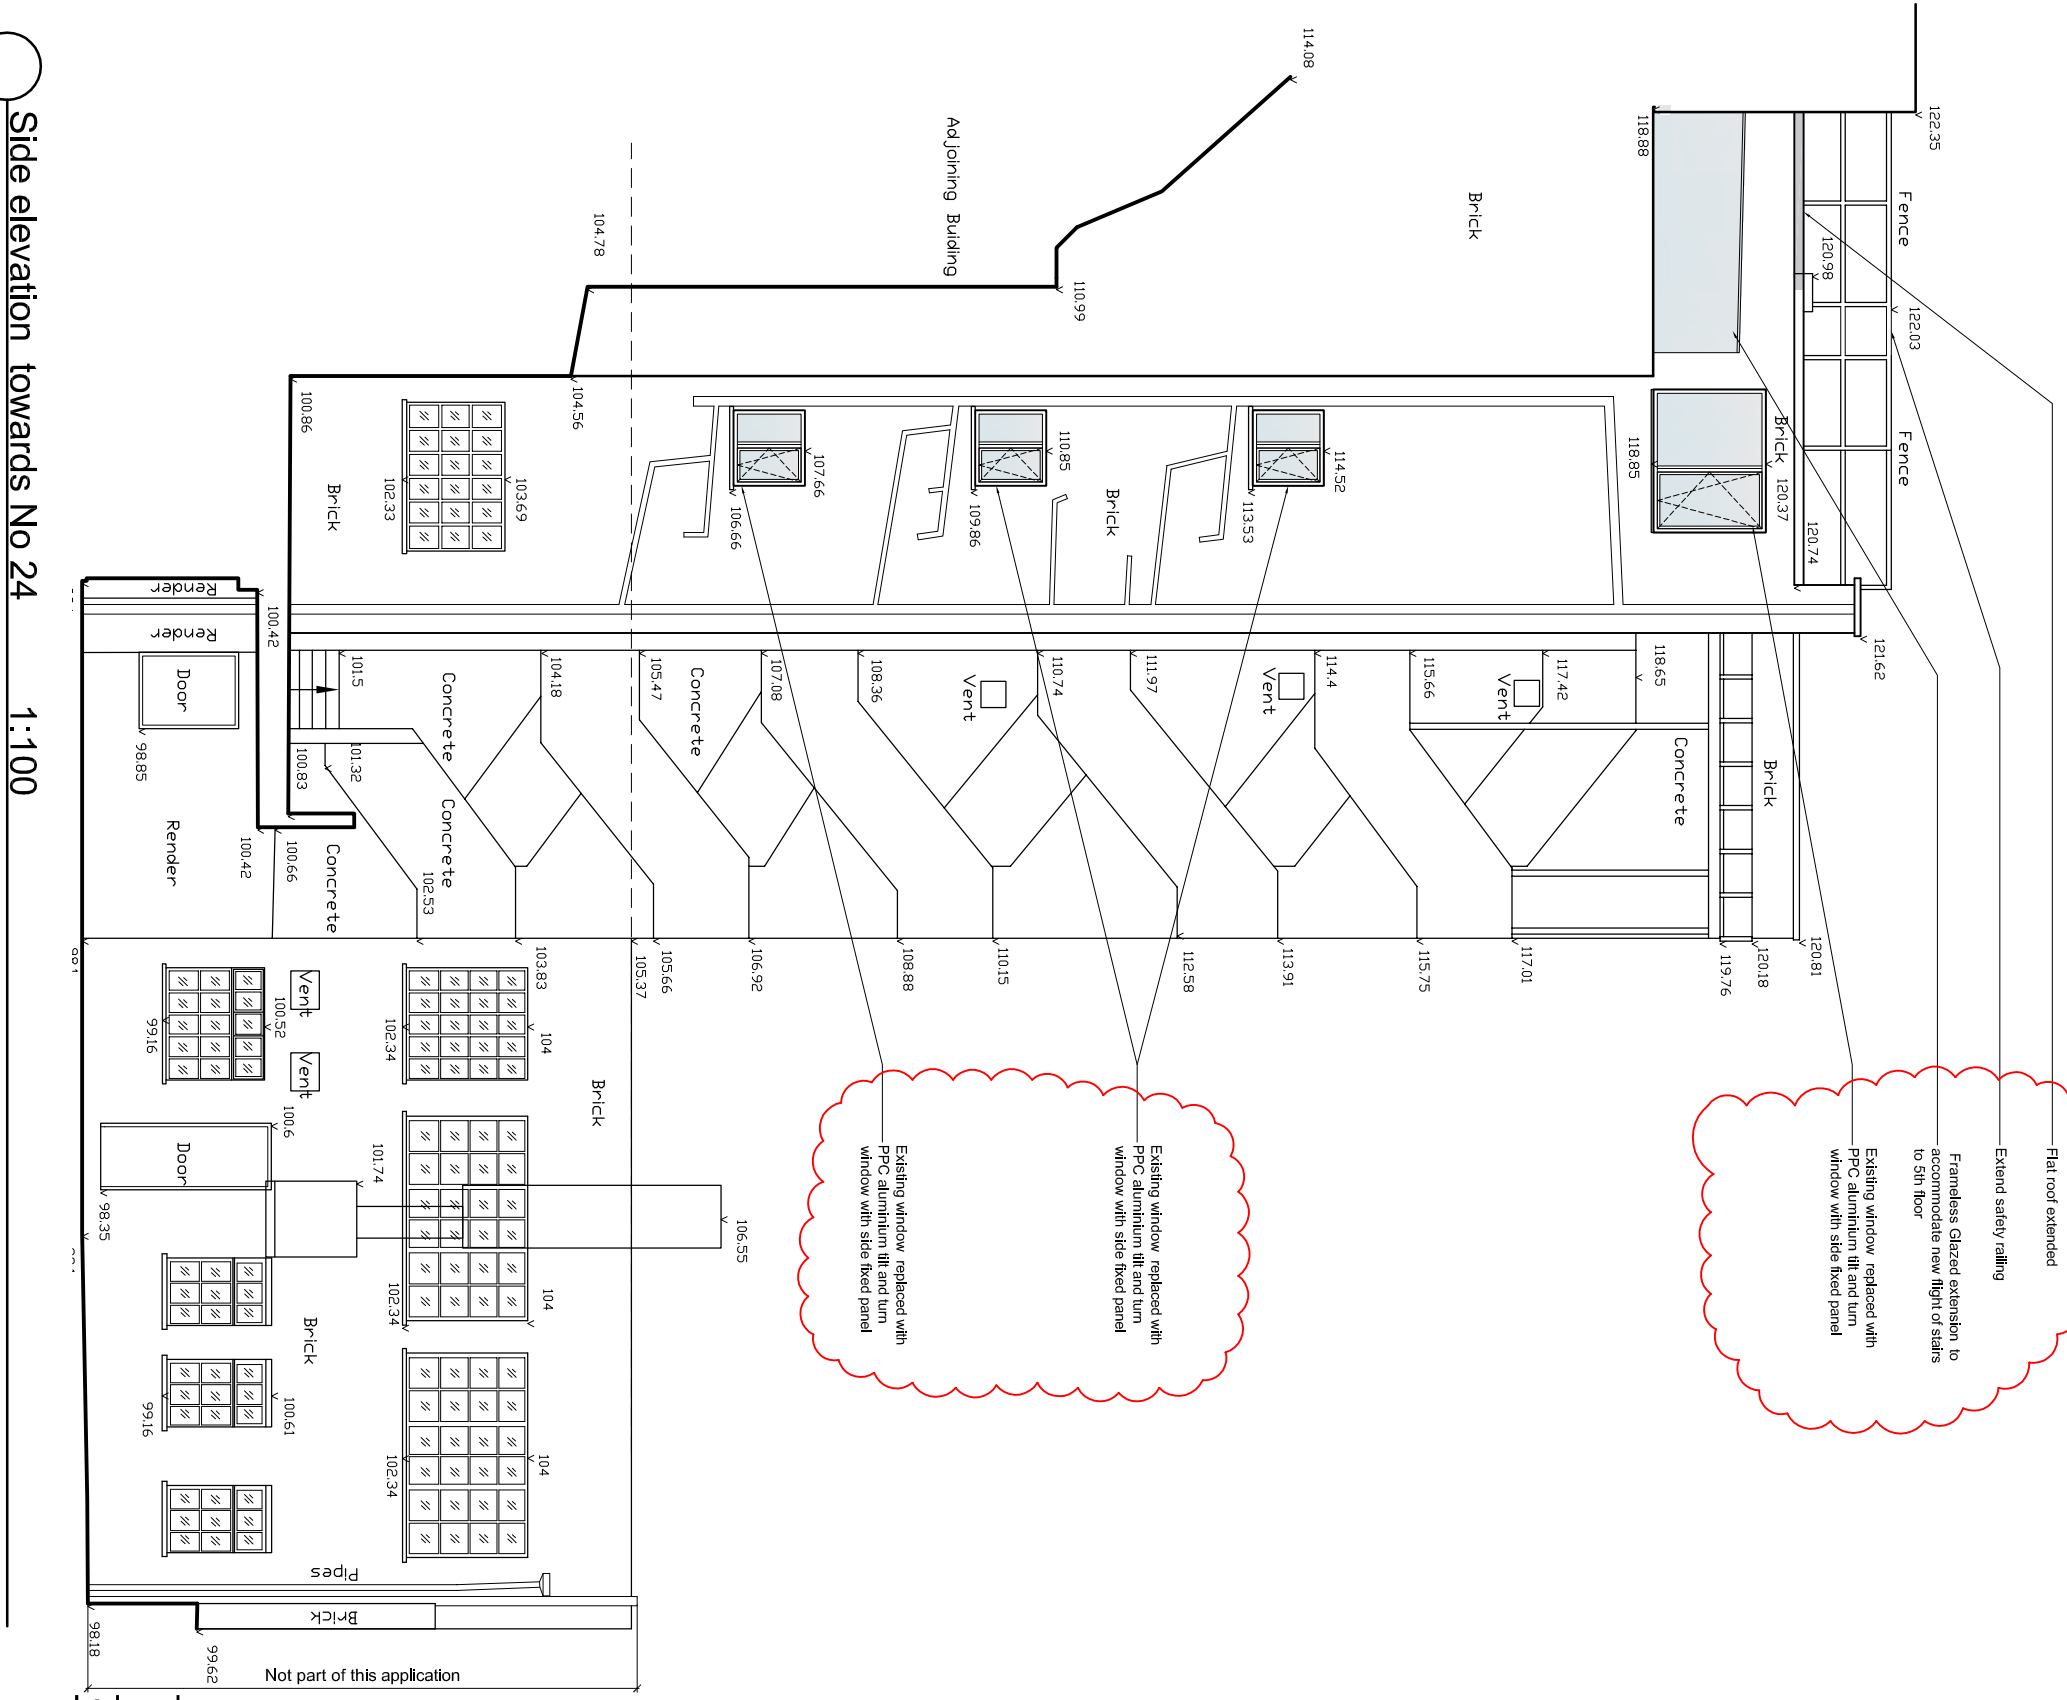


Side elevation towards No 24 1:100

SCHEME DESIGN SUBJECT TO
 STRUCTURAL ENGINEER /SERVICES ENGINEER,
 & PLANNERS COMMENT

FOR PLANNING

| A | 26.0814 | Notes highlighted in red | mb |

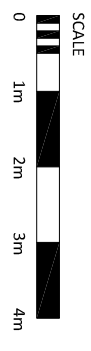

BB PARTNERSHIP LTD
 CHARTERED ARCHITECTS
 THE TRAFALGAR, 17 REMINGTON STREET, LONDON, N1 8DH
 TEL . 020 7336 8555 FAX . 020 7336 8777
 e-mail . architect@bbpartnership.co.uk

project	25-26 Hampstead High Street		date	Aug 14	scale	1:100@A3	drawn by	mb	
drawing	Side elevation as proposed		dwg. no	FGF - 229	rev	A	rev	rev	rev

© 2010 BB PARTNERSHIP LIMITED
 ALL RIGHTS RESERVED
 check all dimensions on site