


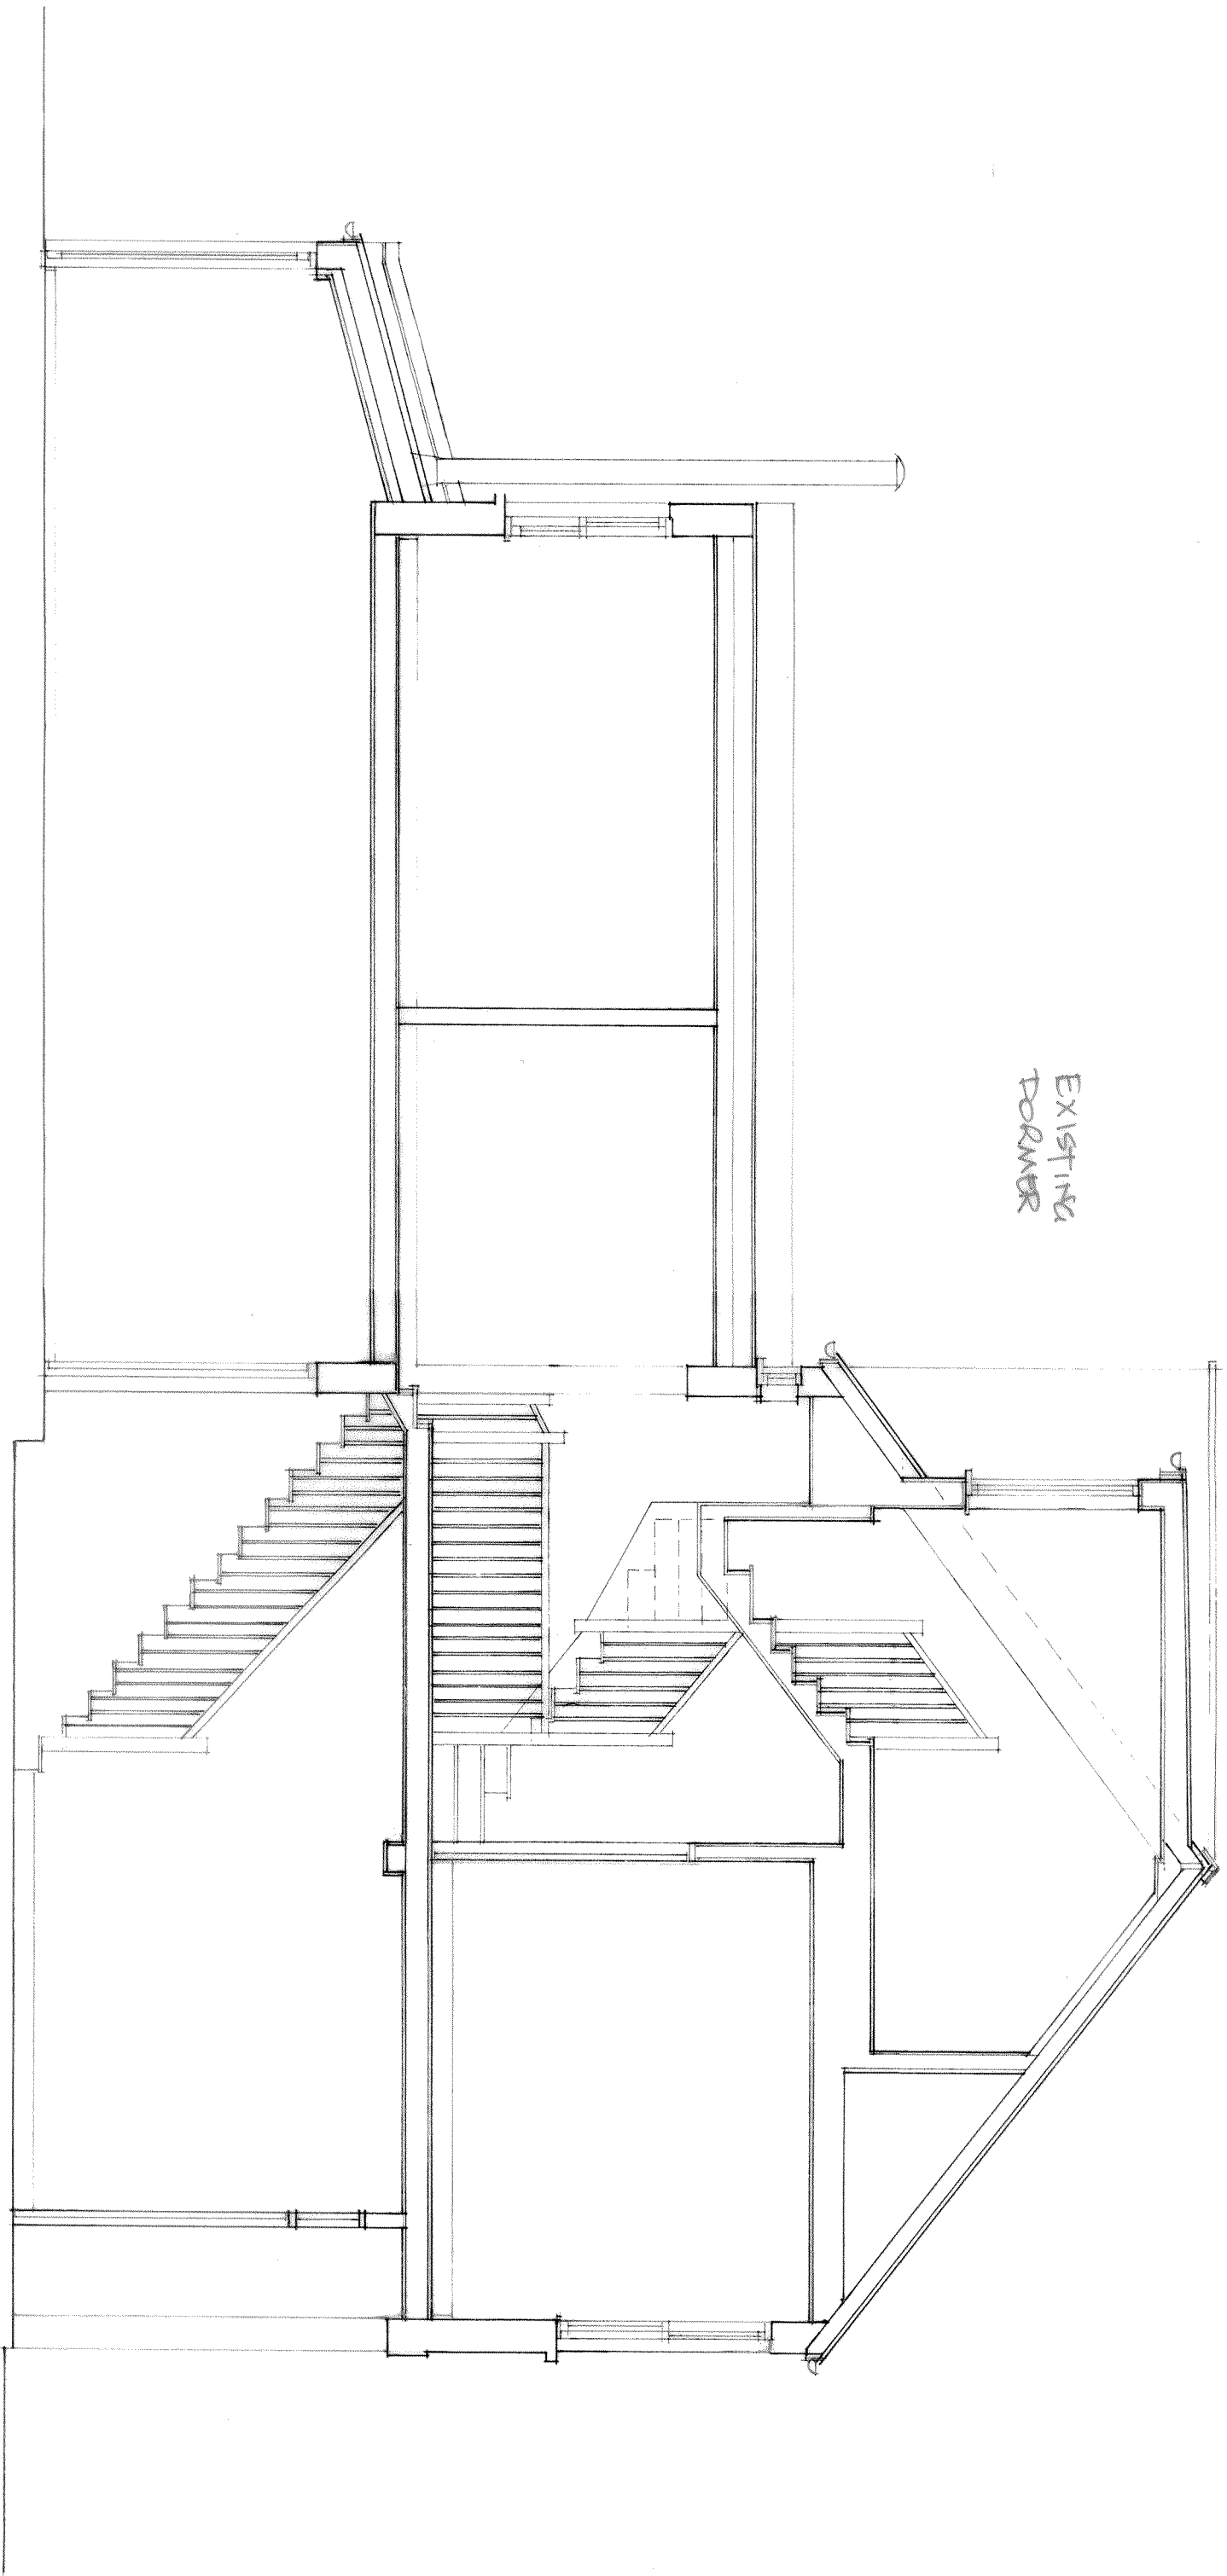

EXISTING
DORMER

0m 5

MARY CLEARY ARCHITECT
22 BARLBY GARDENS, LONDON W10 5LW TEL 0208 9609923

PROJECT	34 INGHAM ROAD, LONDON NW6
DATE	MAY 2014
SCALE	1:50
DRAWING TITLE	EXISTING SECTION
DRAWING NO.	287/EX/02
REV.	