


Do not scale from this drawing  
All dimensions to be finished as shown

- F = BOILER FLUE APPROX 100MM DIAMETER
- 1 = EXTRACT FAN TERMINAL APPROX 135 X 155 MM
- 2 = EXTRACT FAN LOUVER APPROX 300MM X 300MM
- ⊠ = BOILER BALANCED FLUE TERMINAL 300 X 400 MM PLUS MESH GUARD
- = PROVISIONAL PROPOSED EXTRA FAN TERMINALS - TO BE CONFIRMED FOLLOWING INTERNAL SURVEY

REFER TO DRAWING 5365-L(0)009


REFER TO DRAWING 5365-L(0)009

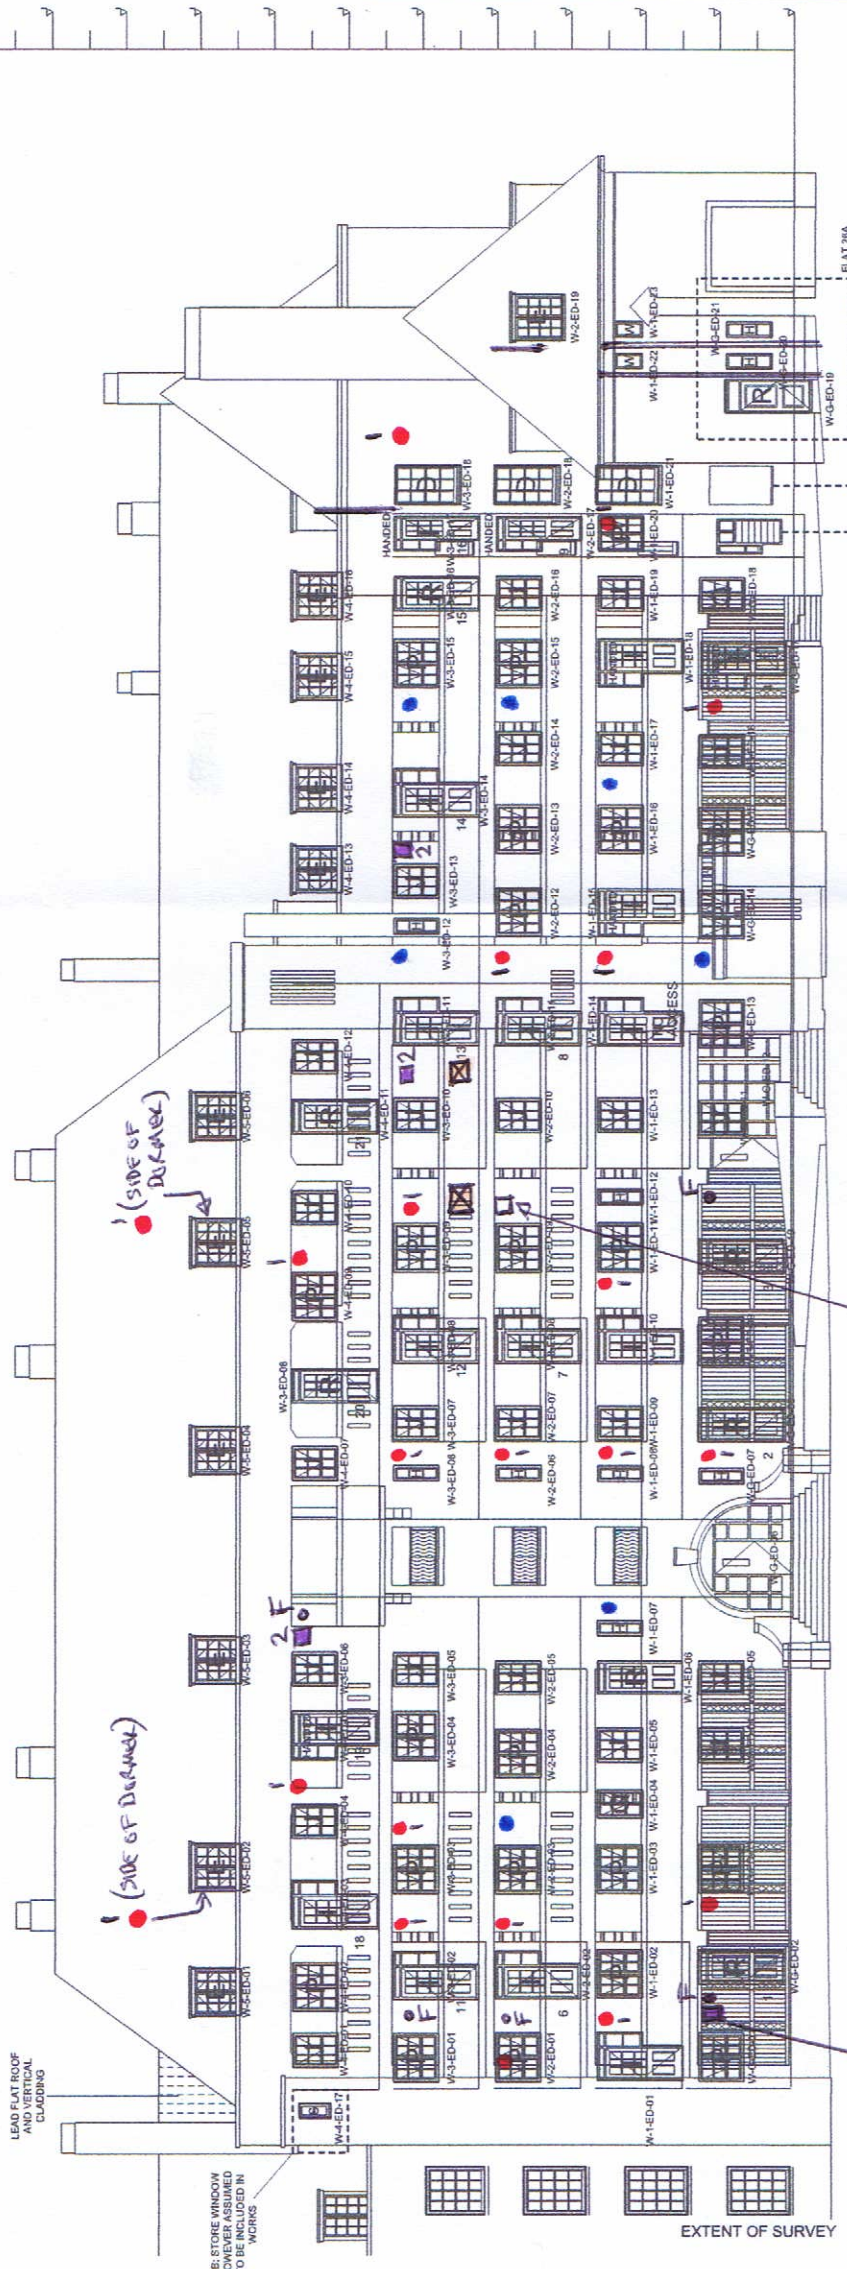

ELEVATION D (COURTYARD)

LARGE FAN LOUVER APPROX 400 X 400MM

LARGE FAN TERMINAL

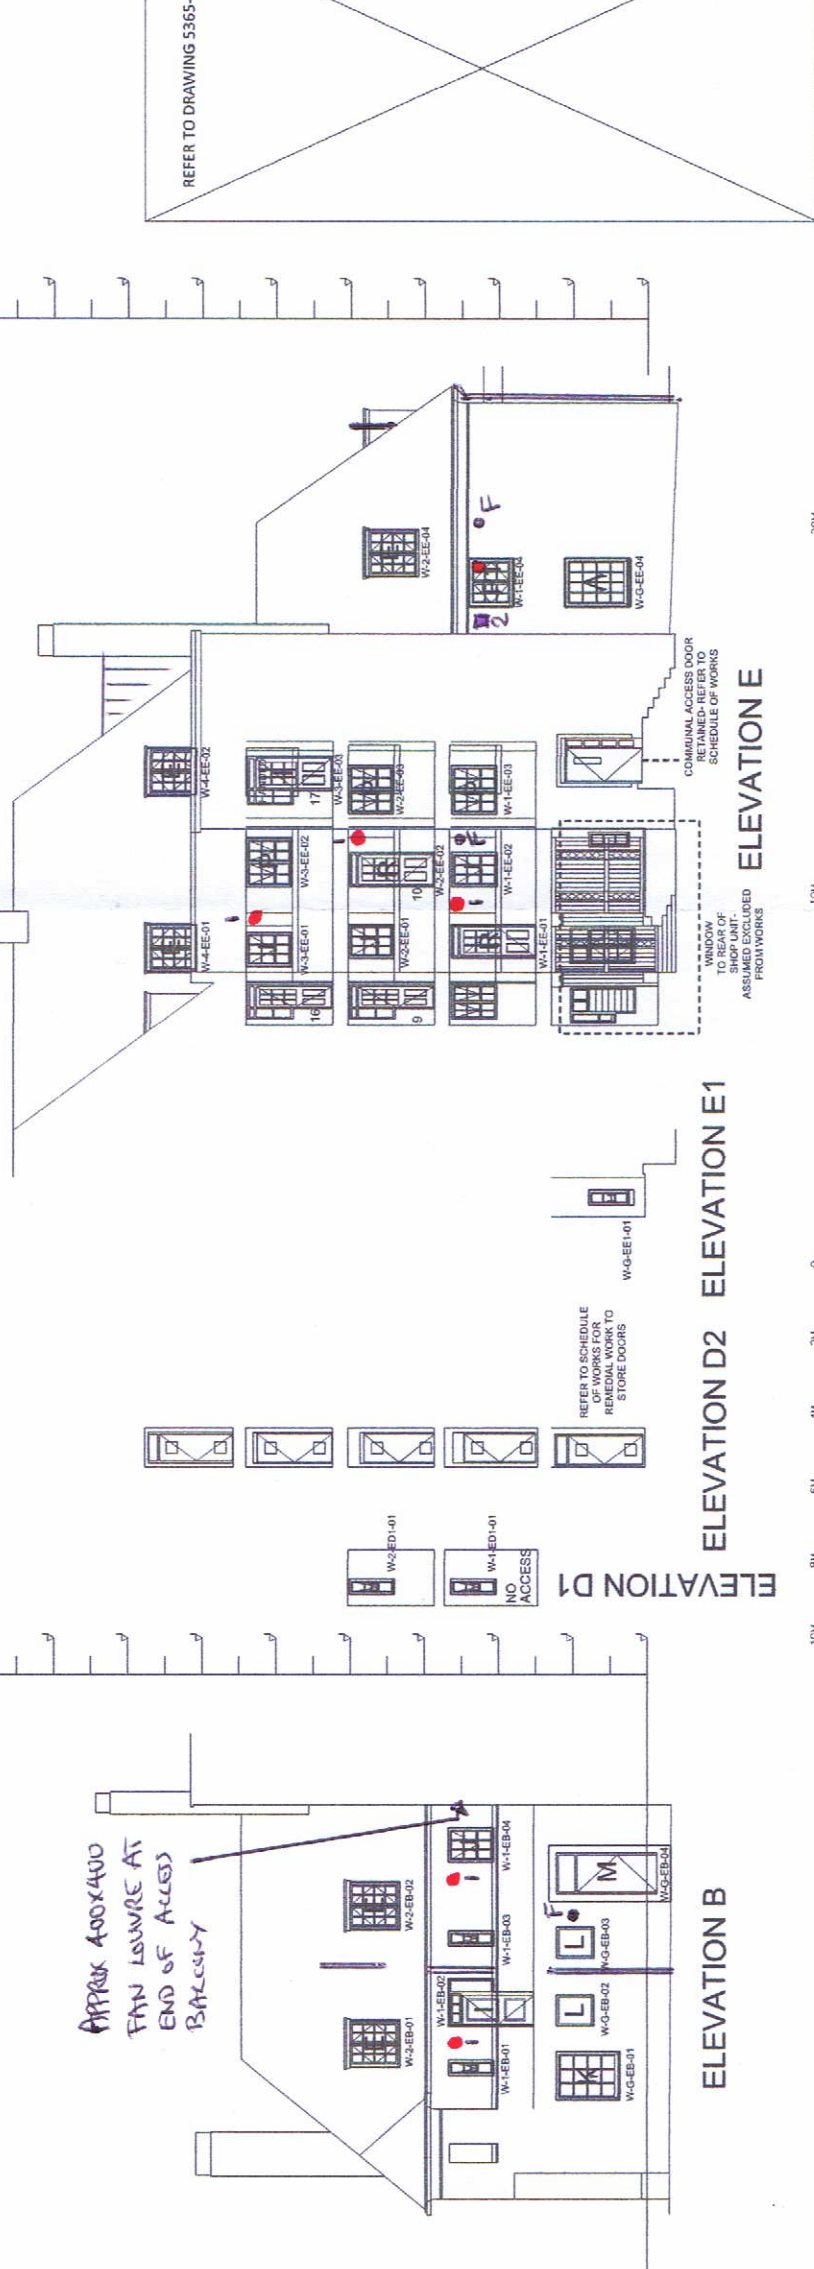

ELEVATION B

ELEVATION D1 ELEVATION D2 ELEVATION E1

ELEVATION E



Amendments: 2014-01-17 REV A NOTES ADDED 2014-02-21 REV B NOTES ADDED 2014-02-21 REV C ACCESS ELEVATIONS ADDED - REFER TO DWG 5365-L(0)009	Drawing Type: Client: L. B. CAMDEN Project: LEVITA HOUSE Title: WINDOW IDENTIFICATION DRAWING ELEVATIONS B, D AND E <b>EXISTING FANS</b> Scale: 1:100 @ A1 Date: 05/02/2014 Drawn: JMA Checked: SB Dwg no: L-101002/EF Rev: D	Heritage Surveys limited Heritage Surveys Limited 20 Hanover Square London W1S 1JY www.heritage-surveys.com
---	---	---