



© COPYRIGHT  
The copyright in this drawing is vested in oculus architects and no licence or assignment of any kind has been, or is, granted to any third party whether by provision of copies or originals of the drawings or otherwise unless otherwise agreed in writing.

FOR ELECTRONIC DATA ISSUE  
Electronic data / drawings are issued as "read only" and should not be interrogated for measurement. All dimensions and levels should be read, only from those values stated in text, on the drawing.

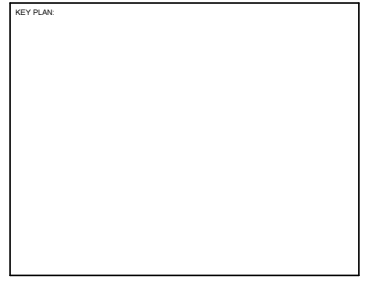

NOTES

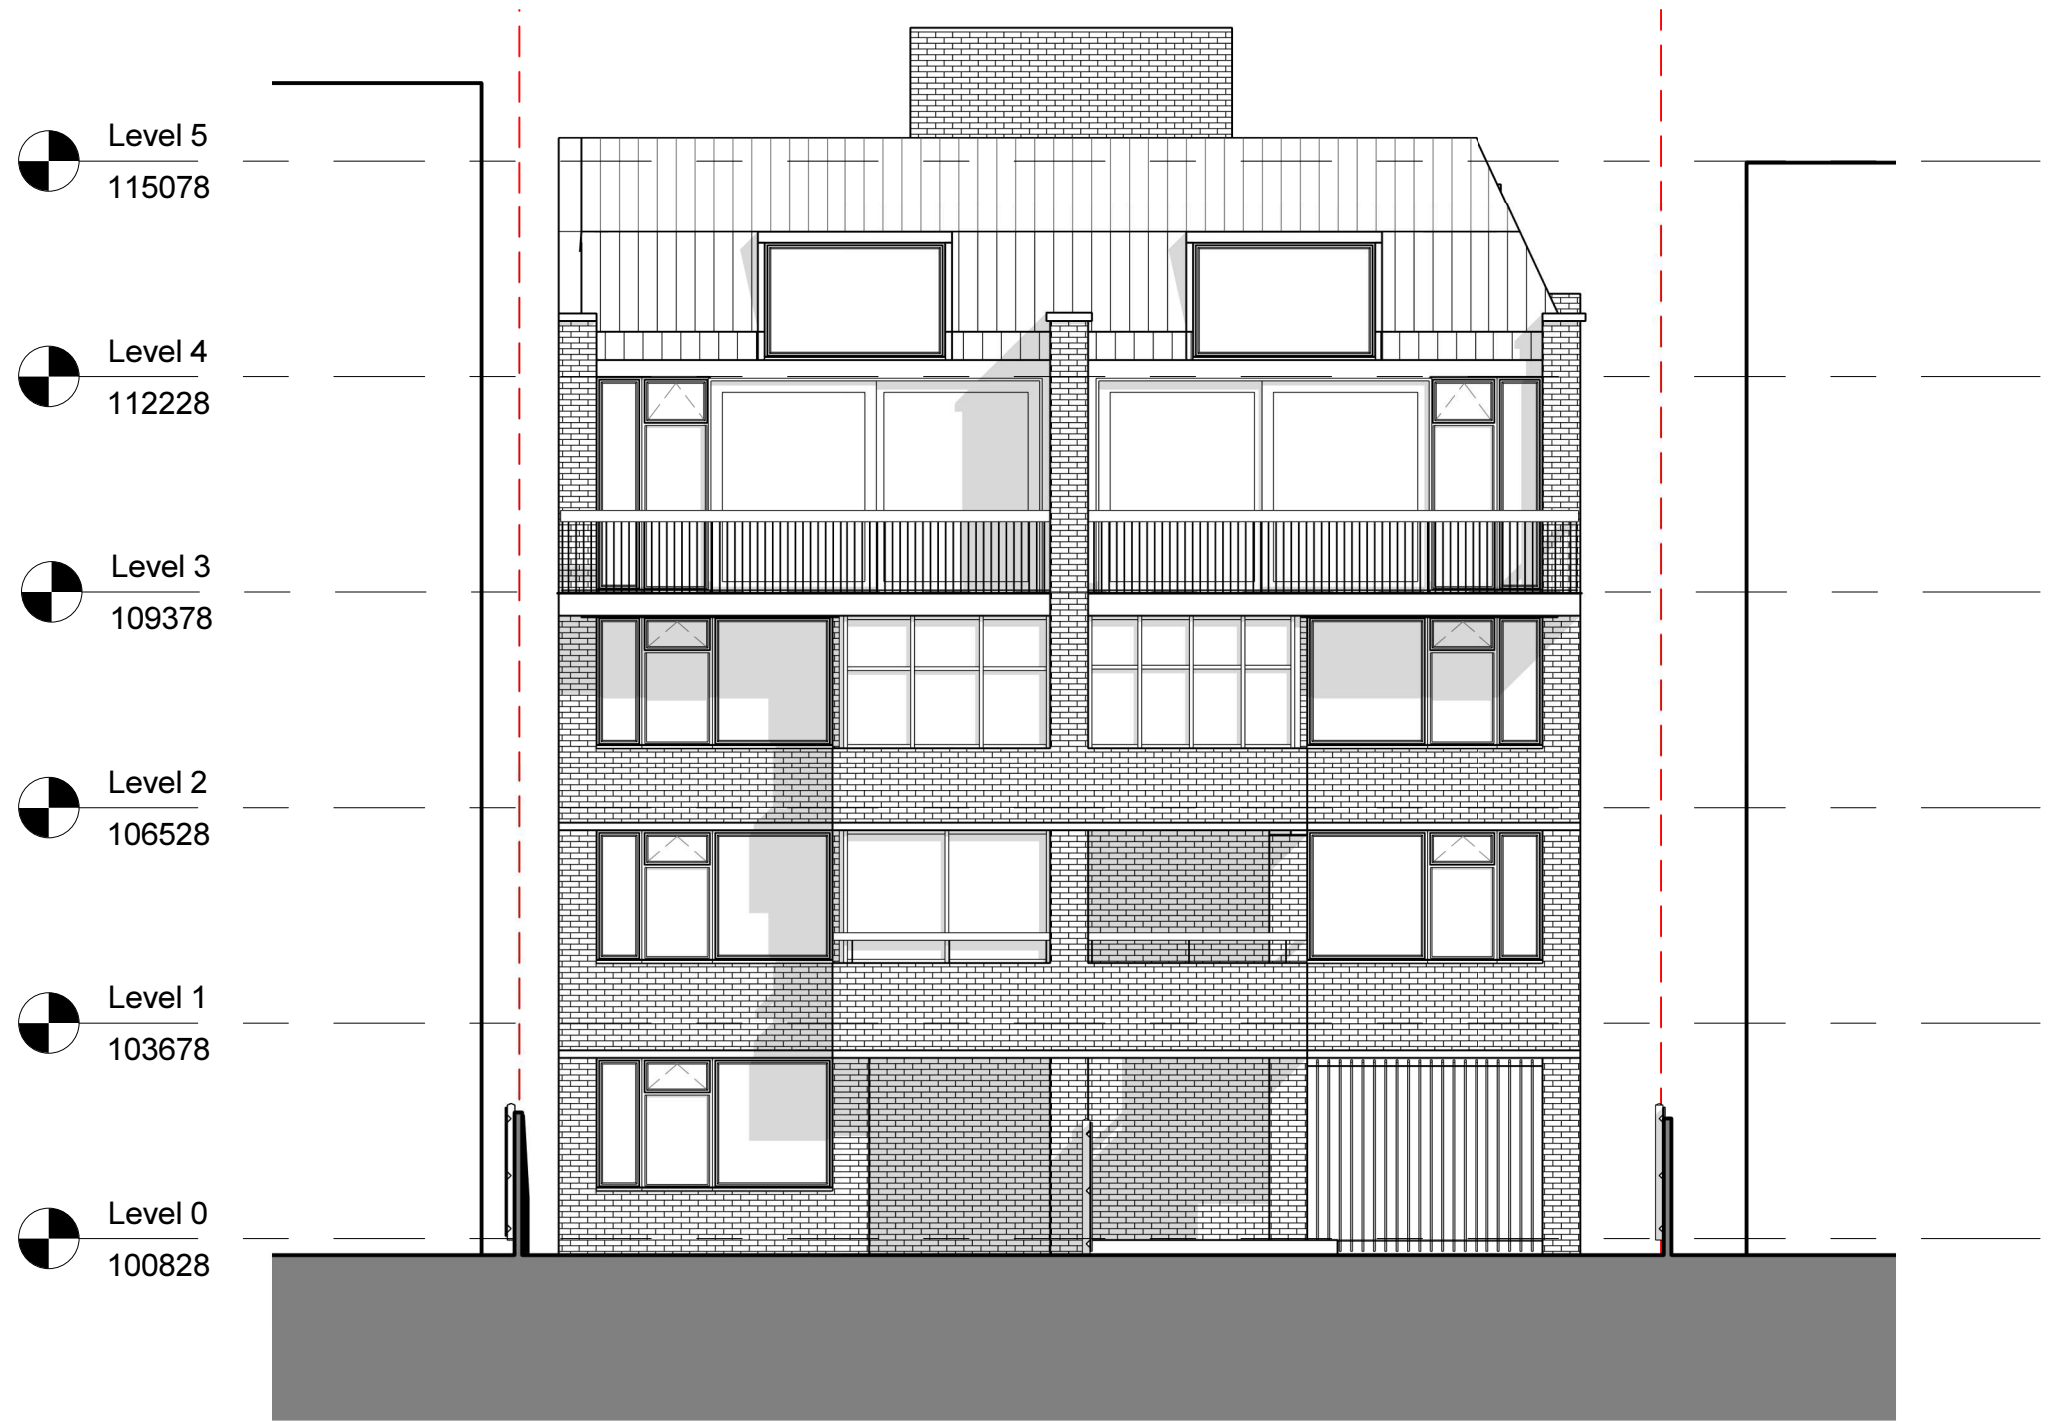

Level 5  
115078

Level 4  
112228

Level 3  
109378

Level 2  
106528

Level 1  
103678

Level 0  
100828

REV	DATE	AMENDMENT

TITLE  
**FLAT A**  
**117 HAVERSTOCK HILL**  
**LONDON NW3**

**oculus architects Ltd**  
 9 Heneage Street, Spitalfields London E1 5LJ  
 Tel: 020 7372 2888 www.oarch.co.uk

DRAWING TITLE  
**PROPOSED ELEVATIONS**

SCALE 1 : 100@ A3	DRAWN BY PA
DATE 2014.03.14	CHECKED BY
JOB No. 1034	EDW/J A202
STAGE	REV.
INFORMATION	