


© COPYRIGHT
The copyright in this drawing is vested in oculis architects and no licence or assignment of any kind has been, or is, granted to any third party whether by provision of copies or originals of the drawings or otherwise unless otherwise agreed in writing.

FOR ELECTRONIC DATA ISSUE
Electronic data / drawings are issued as "read only" and should not be interrogated for measurement. All dimensions and levels should be read, only from those values stated in text, on the drawing.

KEY PLAN

NOTES

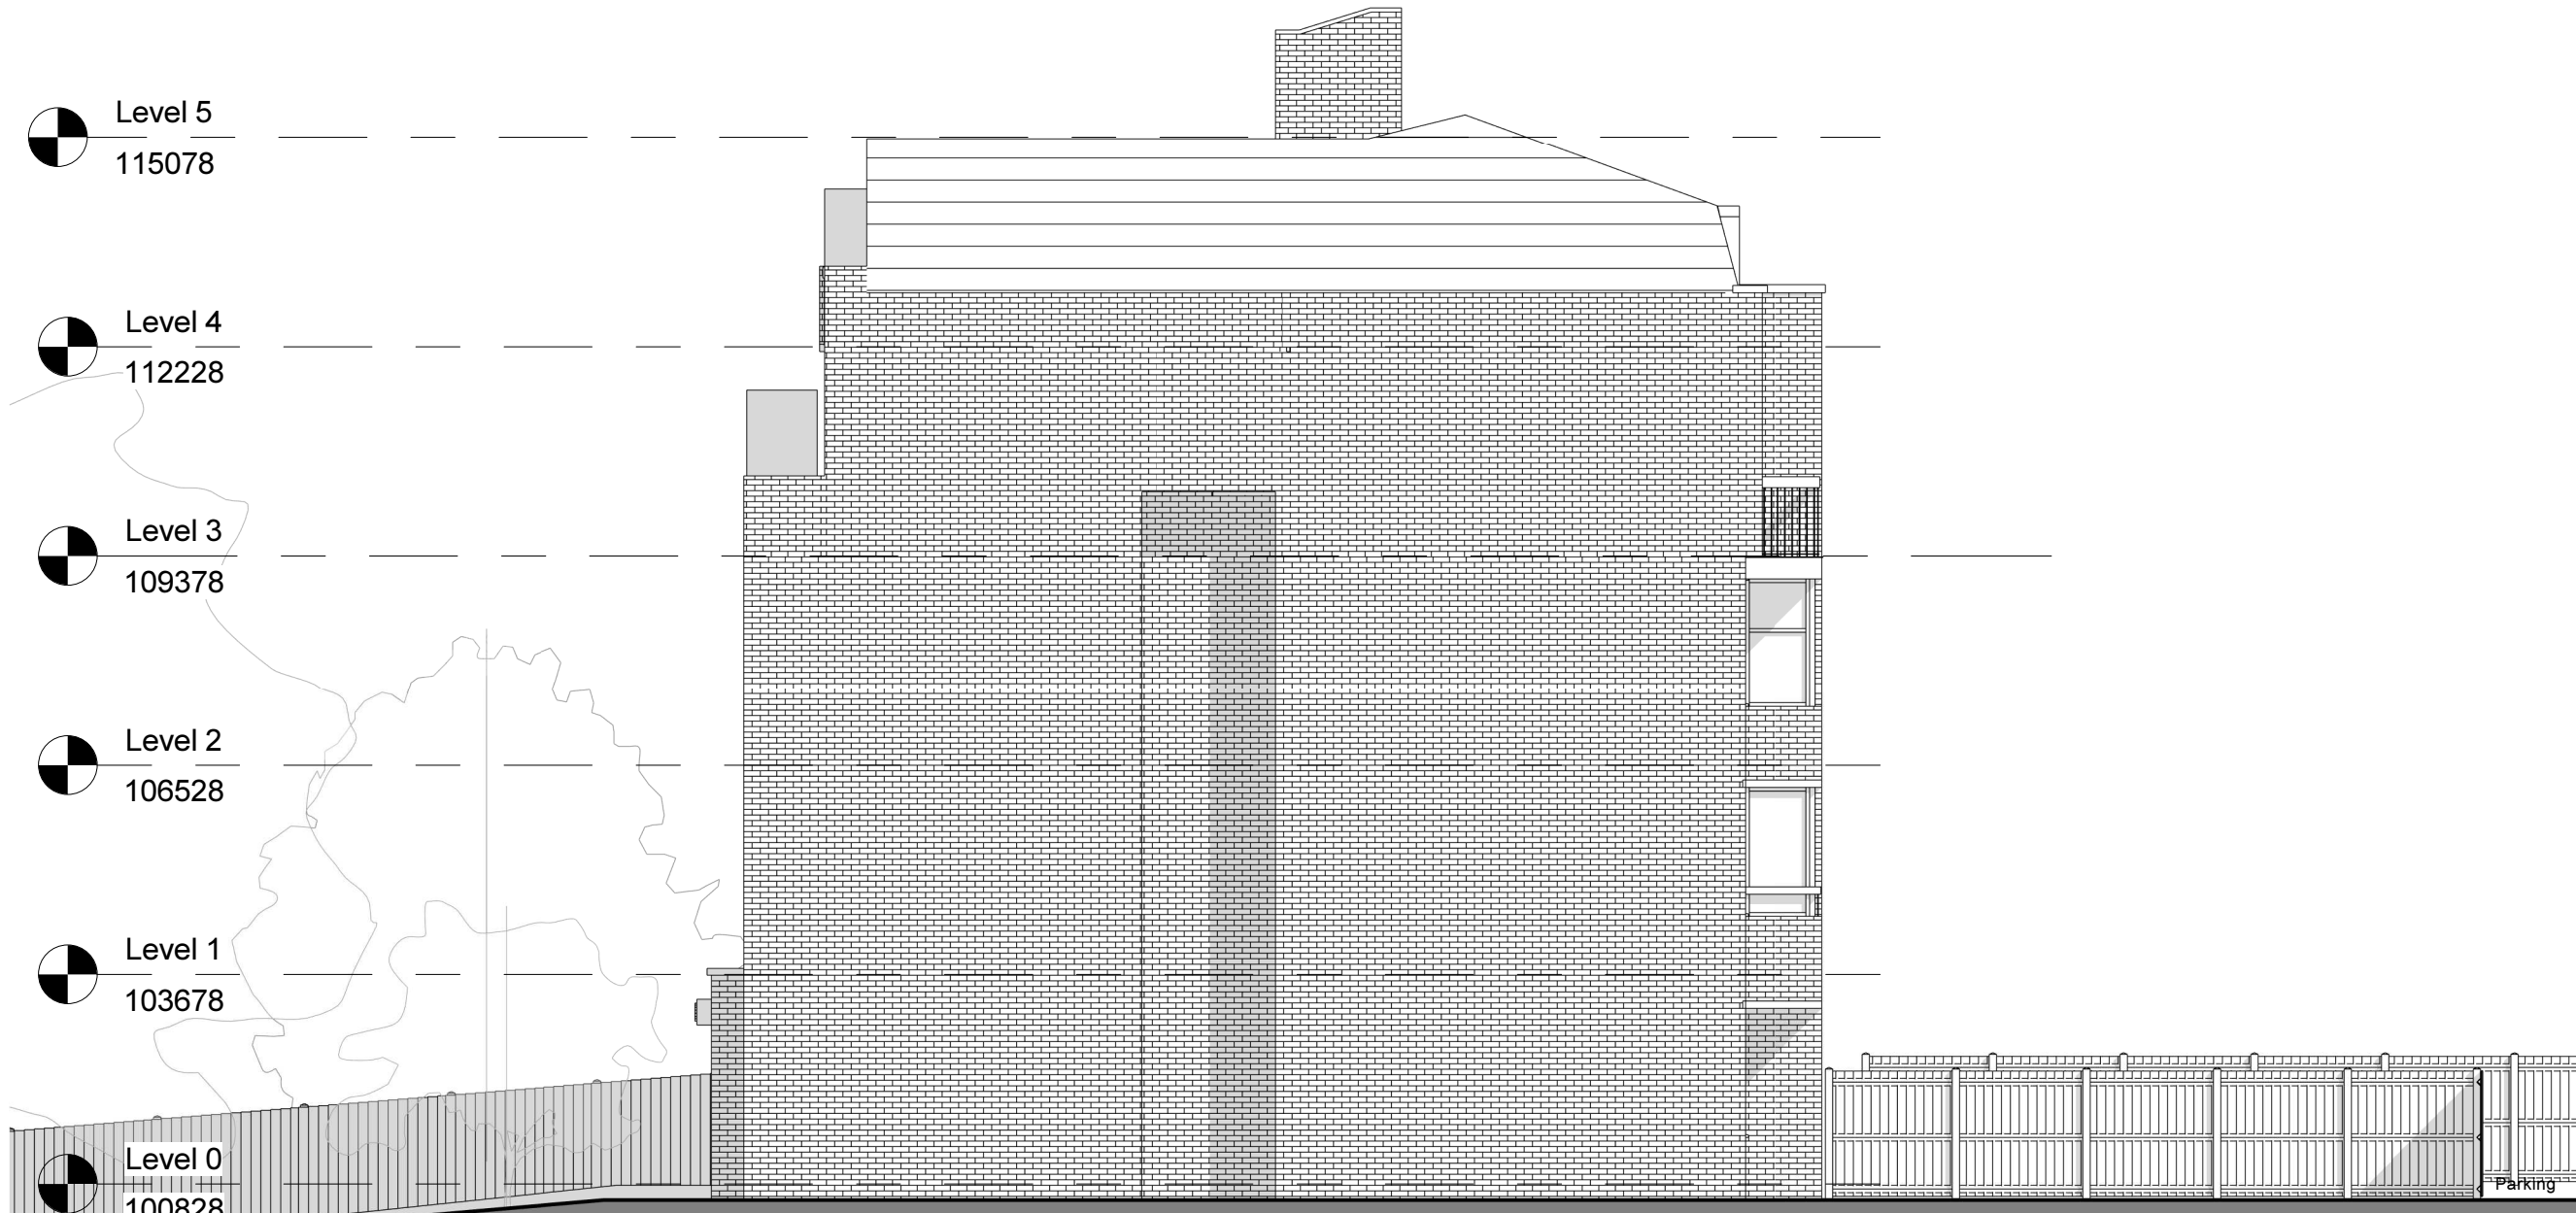

Level 5
115078

Level 4
112228

Level 3
109378

Level 2
106528

Level 1
103678

Level 0
100828

REV	DATE	AMENDMENT

TITLE
FLAT A
117 HAVERSTOCK HILL
LONDON NW3

oculus architects Ltd
9 Heneage Street, Spitalfields London E1 5LJ
Tel: 020 7372 2888 www.oarch.co.uk

DRAWING TITLE
PROPOSED ELEVATIONS

SCALE	DRAWN BY	
1 : 100@ A3	PA	
DATE	CHECKED BY	
2014.03.14		
JOB No.	EDW/	REV.
1034	A203	
STAGE	INFORMATION	