



© COPYRIGHT
The copyright in this drawing is vested in oculus architects and no licence or assignment of any kind has been, or is, granted to any third party whether by provision of copies or originals of the drawings or otherwise unless otherwise agreed in writing.

FOR ELECTRONIC DATA ISSUE
Electronic data / drawings are issued as "read only" and should not be interrogated for measurement. All dimensions and levels should be read, only from those values stated in text, on the drawing.

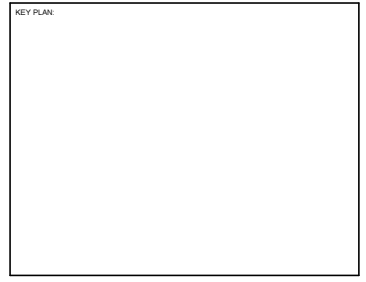

NOTES

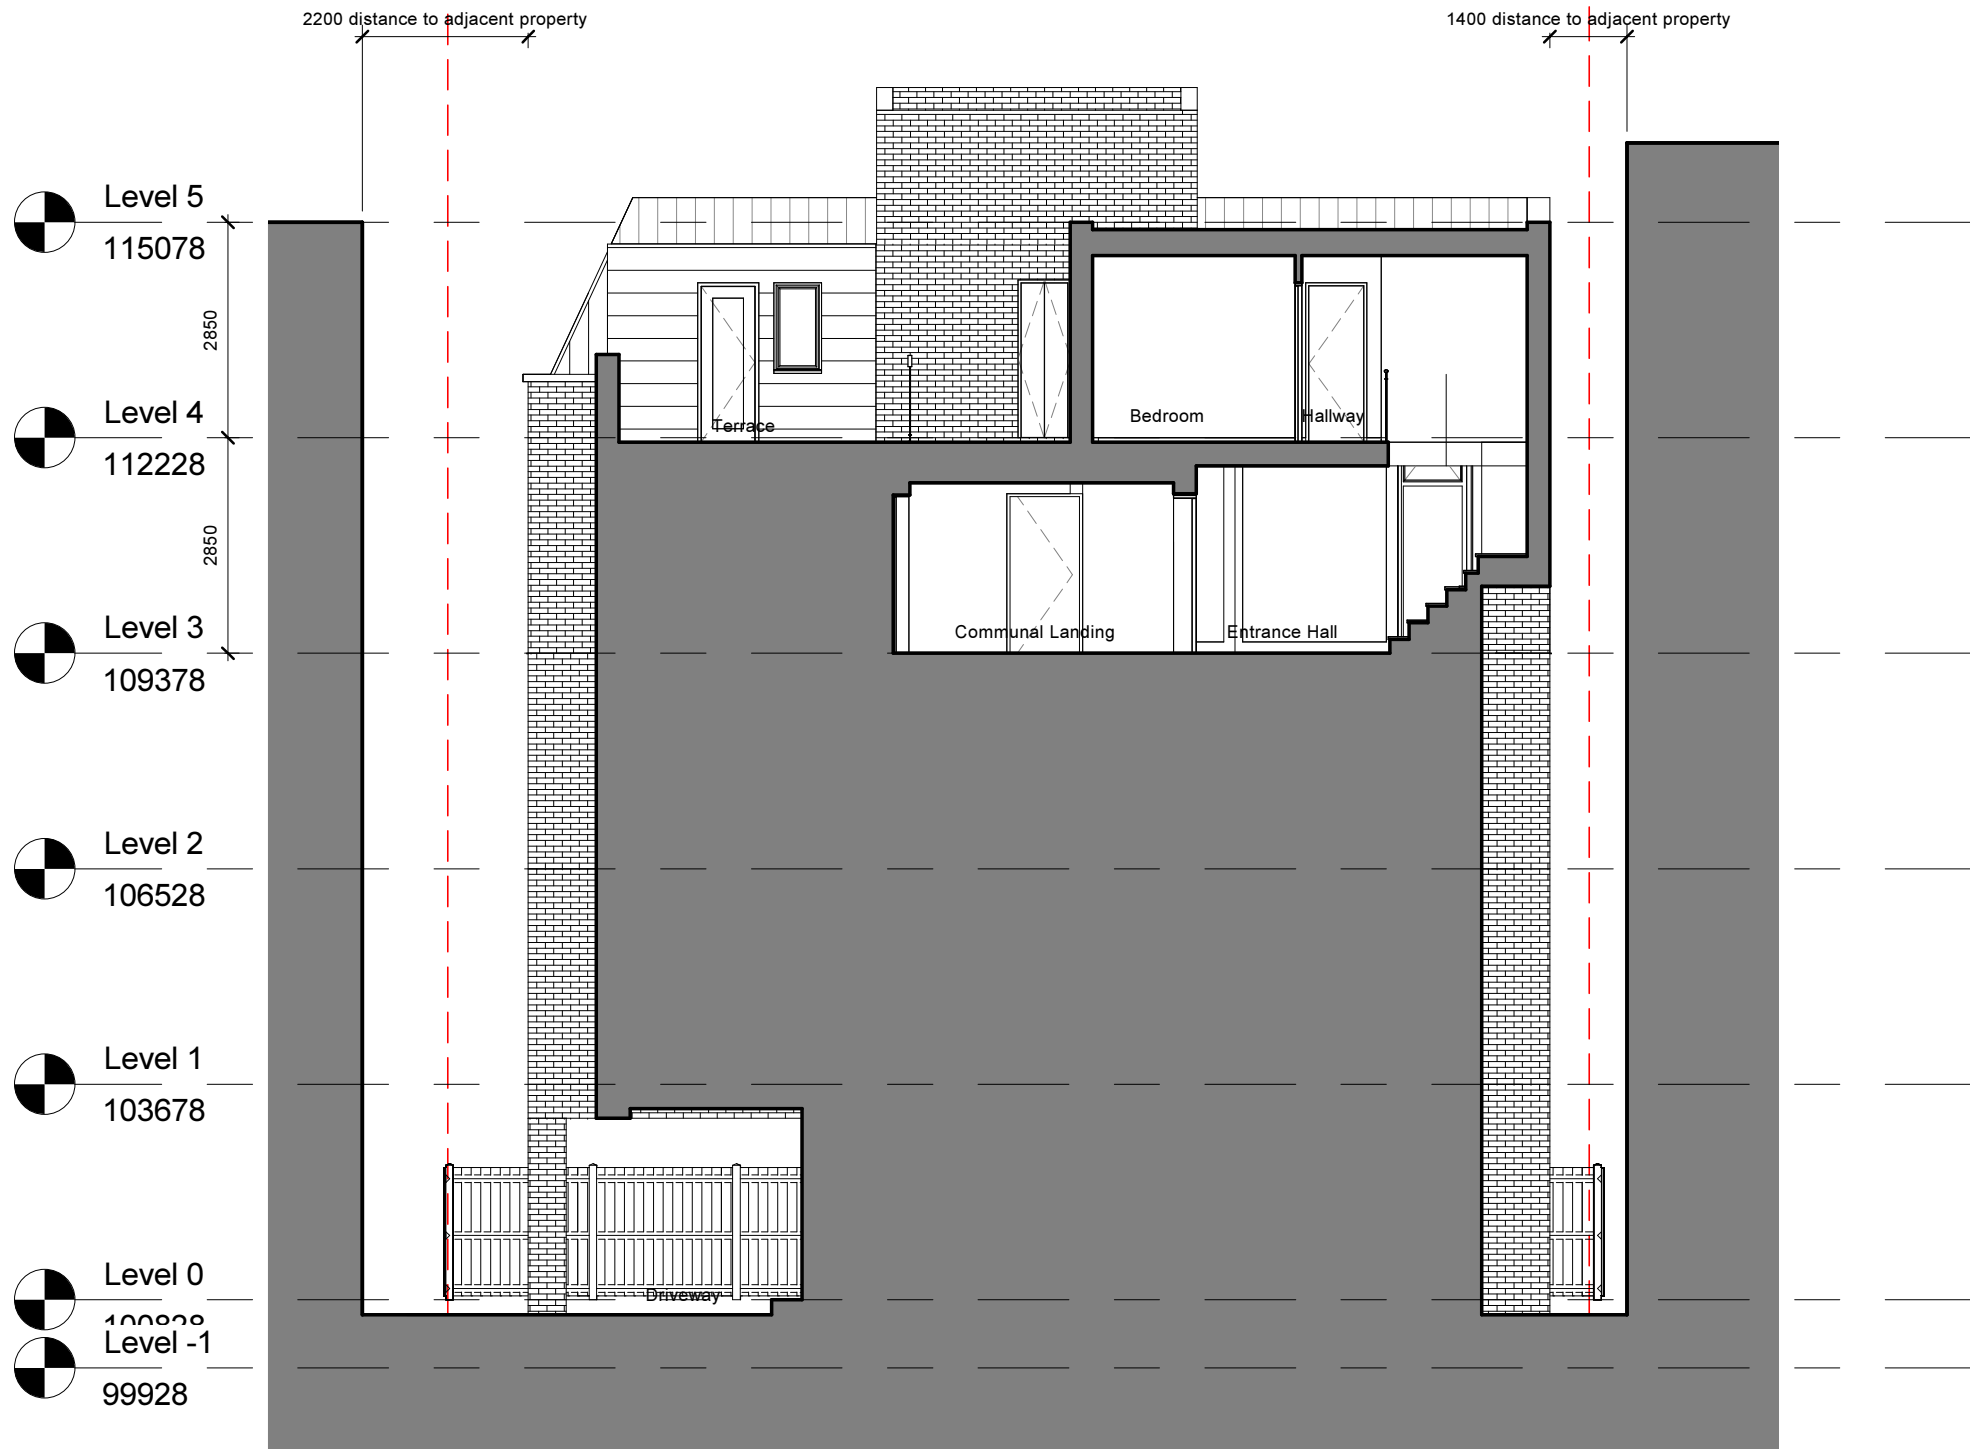

- Level 5
115078
- Level 4
112228
- Level 3
109378
- Level 2
106528
- Level 1
103678
- Level 0
100828
- Level -1
99928

A	2014.09.01	Drawing update - removed steel trellises
REV	DATE	AMENDMENT

TITLE
FLAT A
117 HAVERSTOCK HILL
LONDON NW3

oculus architects Ltd
 9 Heneage Street, Spitalfields London E1 5LJ
 Tel: 020 7372 2888 www.oarch.co.uk

DRAWING TITLE
PROPOSED SECTIONS

SCALE 1 : 100@ A3	DRAWN BY PA
DATE 2014.03.14	CHECKED BY
JOB No. 1034	EDW/PA302 REV. A
STAGE INFORMATION	