


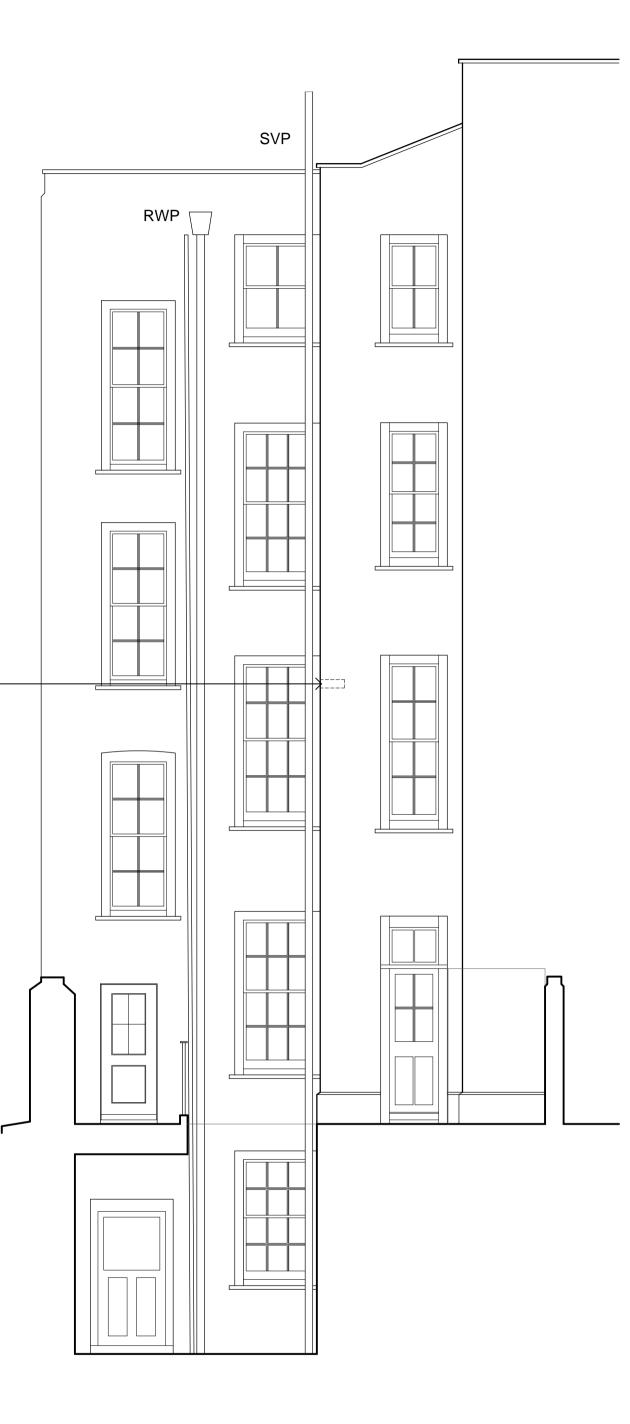


01 Rear External Elevation as Proposed 1200 1:50

Notes:						
	ny dwg format drawing is to be read only in conjunction with and at the					
	cale of the accompanying pdf.					
	tatus 'C' drawing (Construction):					
A	Il dimensions are to be checked on site by the contractor, scaling is for					
P	lanning purposes only.					
ι	nless otherwise indicated, all dimensions are in millimeters.					
	Il information on this drawing is to be read in conjunction with the					
re	elevant Donald Insall Associates specification and trade contractors					
	rawings and information by specialists.					
3 Ir	the event of any query, please contact us immediately.					
4 T	his drawing contains survey information by others and is to be used					
	blely for the purposes for which it was issued.					
© 20	14 DONALD INSALL ASSOCIATES LTD	Rev	Date	Dwn	Auth	Revision



02 Rear External Elevation as Proposed 1200 1:50

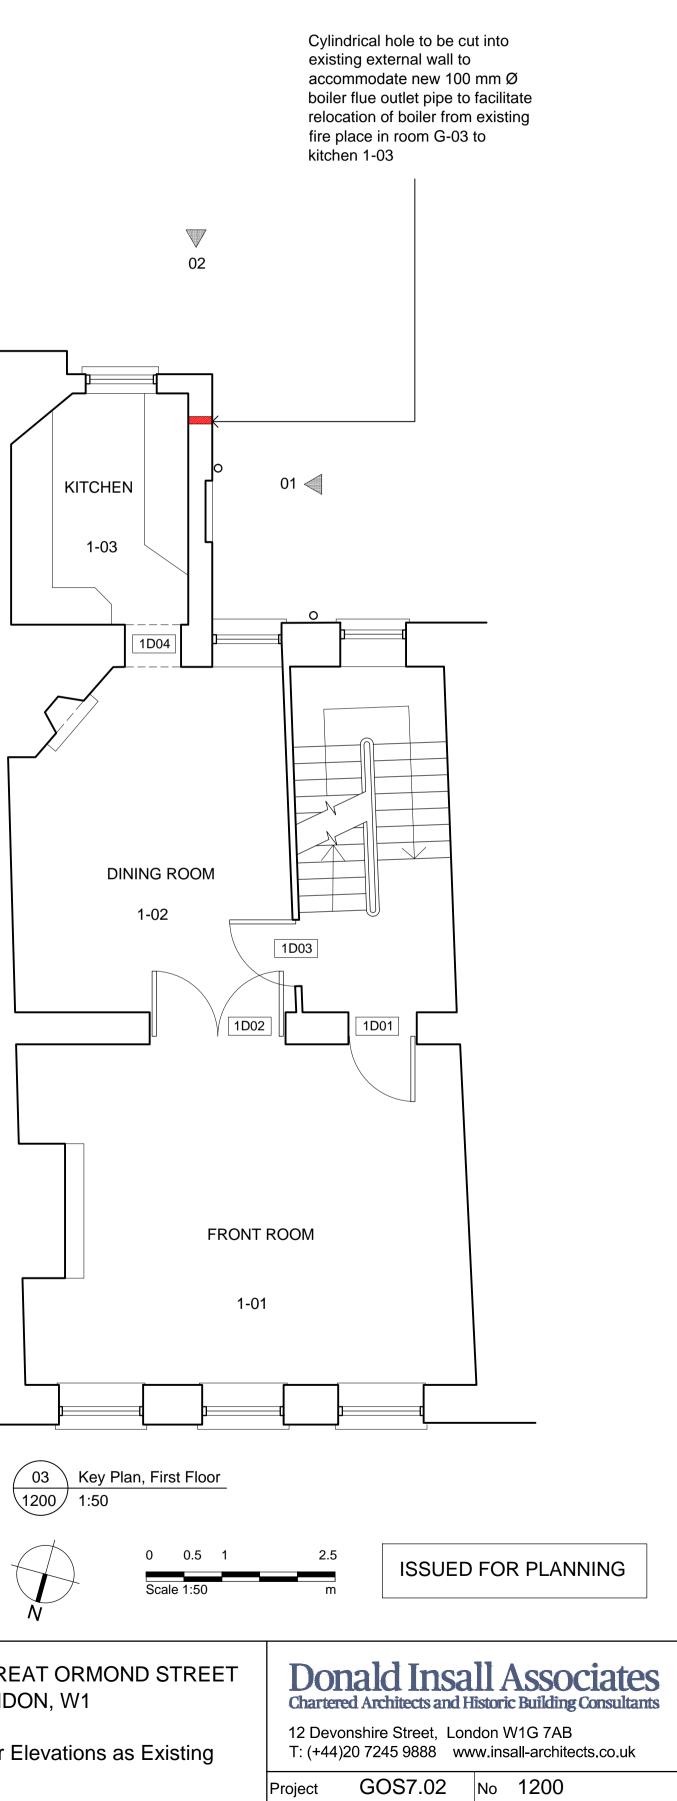

Rev

-

Status

Ρ

Scale

(A1) **1**: 50