




2303 1:20

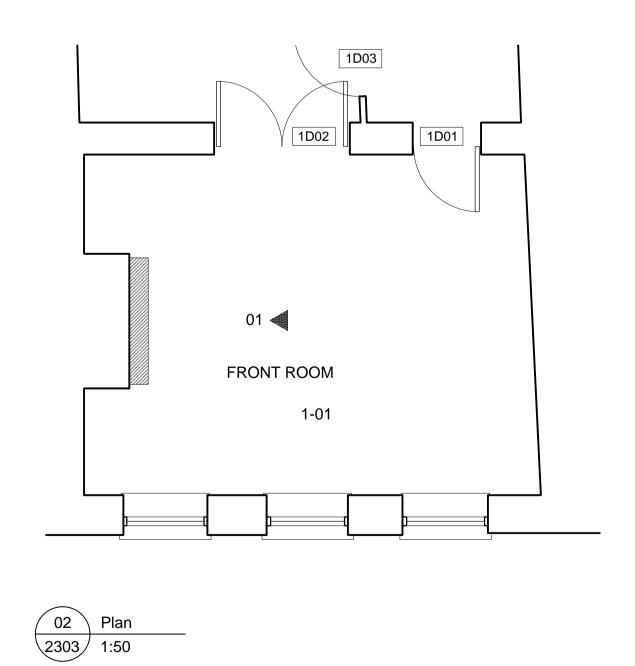

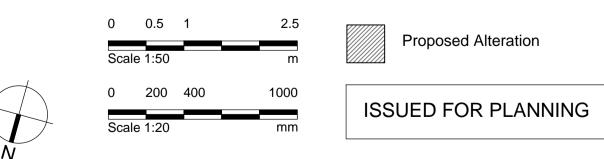

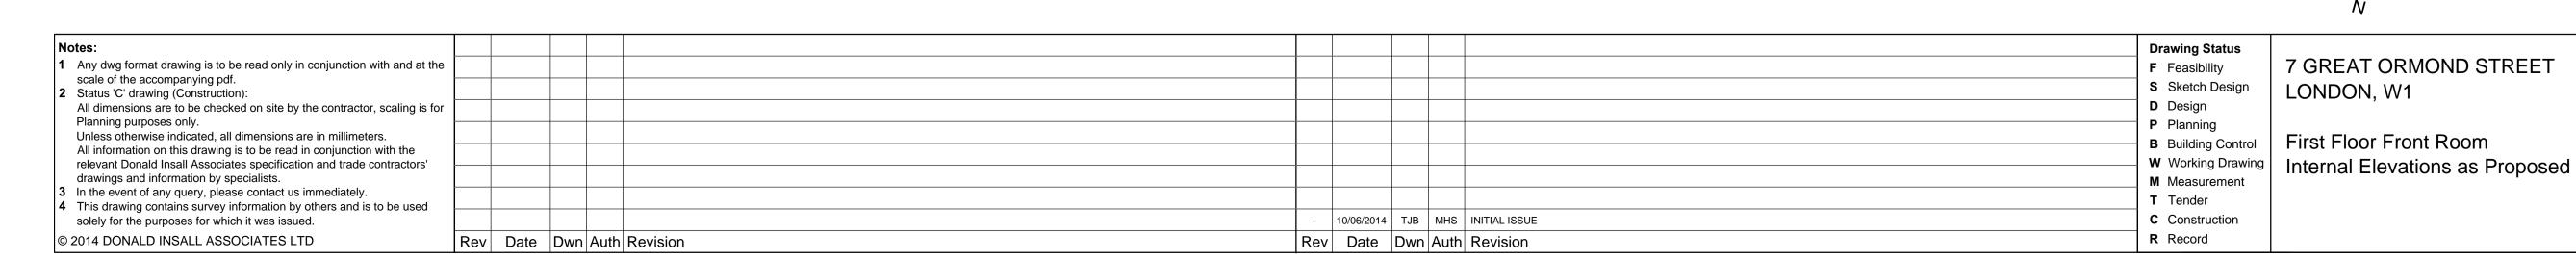

7 GREAT ORMOND LONDON, W1

First Floor Front Roon

STREET	Donald Insall Associates Chartered Architects and Historic Building Consultants
om	12 Devonshire Street, London W1G 7AB T: (+44)20 7245 9888 www.insall-architects.co.uk

1. (+44)20 / 245 9000										
Project GOS7.02				No 2303						
Scale					State	u	S	Rev		
(A1)	1:	20	50		Р		Р	-		