



1. REAR BEDROOM

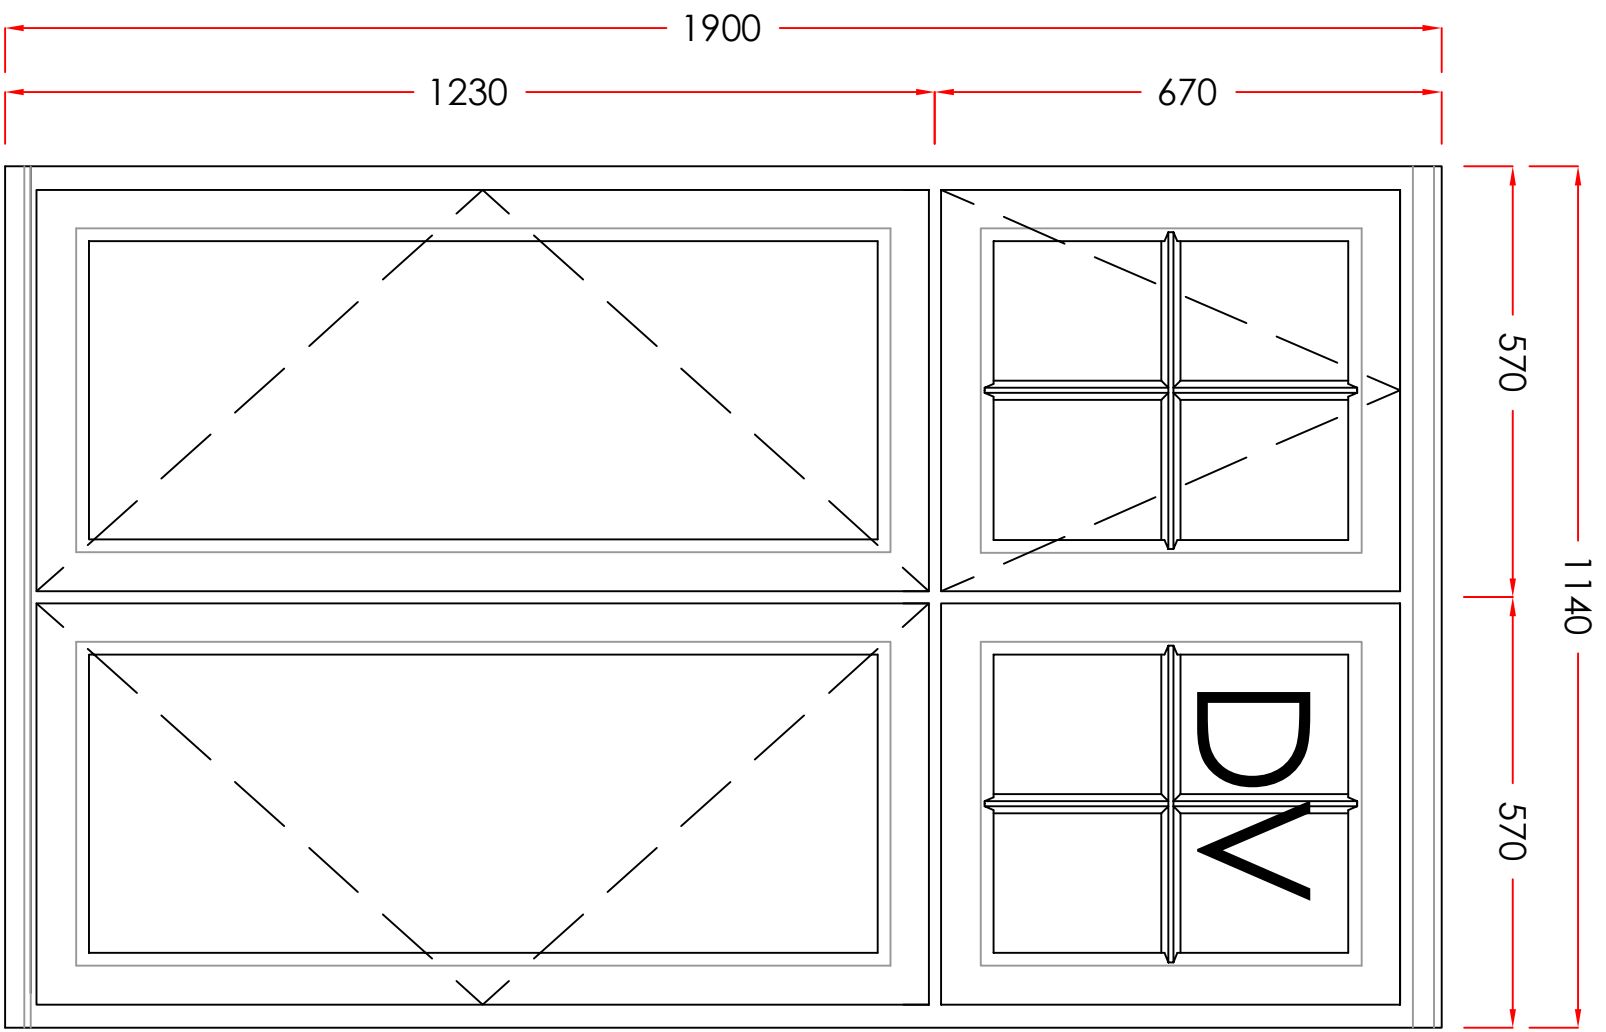

2. REAR BEDROOM

VIEWED EXTERNALLY

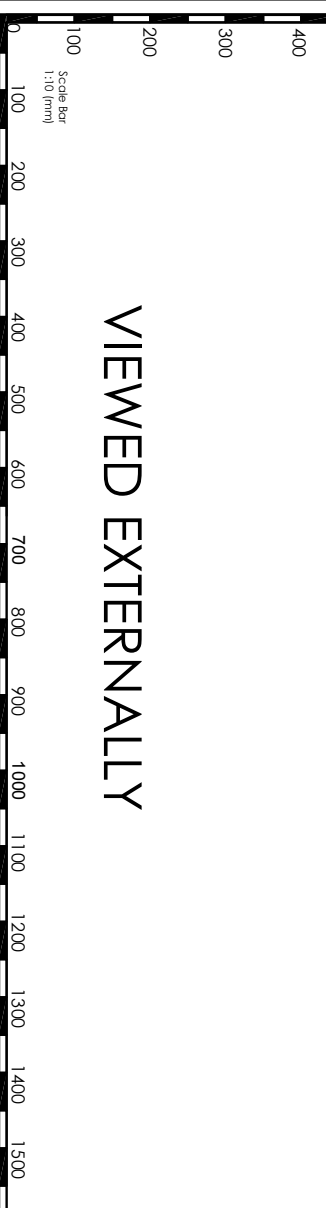

Scale - 1:10
(Produced on A3 Paper)
Sheet 1 Of 6

Drawers Initials: SF

CONTRACT No.: 30045879

PROPOSED: WINDOW REPLACEMENT
AT: (INSTALLATION ADDRESS)
 FLAT 2
 24 BRACKNELL GARDENS
 LONDON
 NW3 7ED
FOR:..... MRS. BOLANDRINI.....

date: 17/09/2014

