



10. LOUNGE BAY

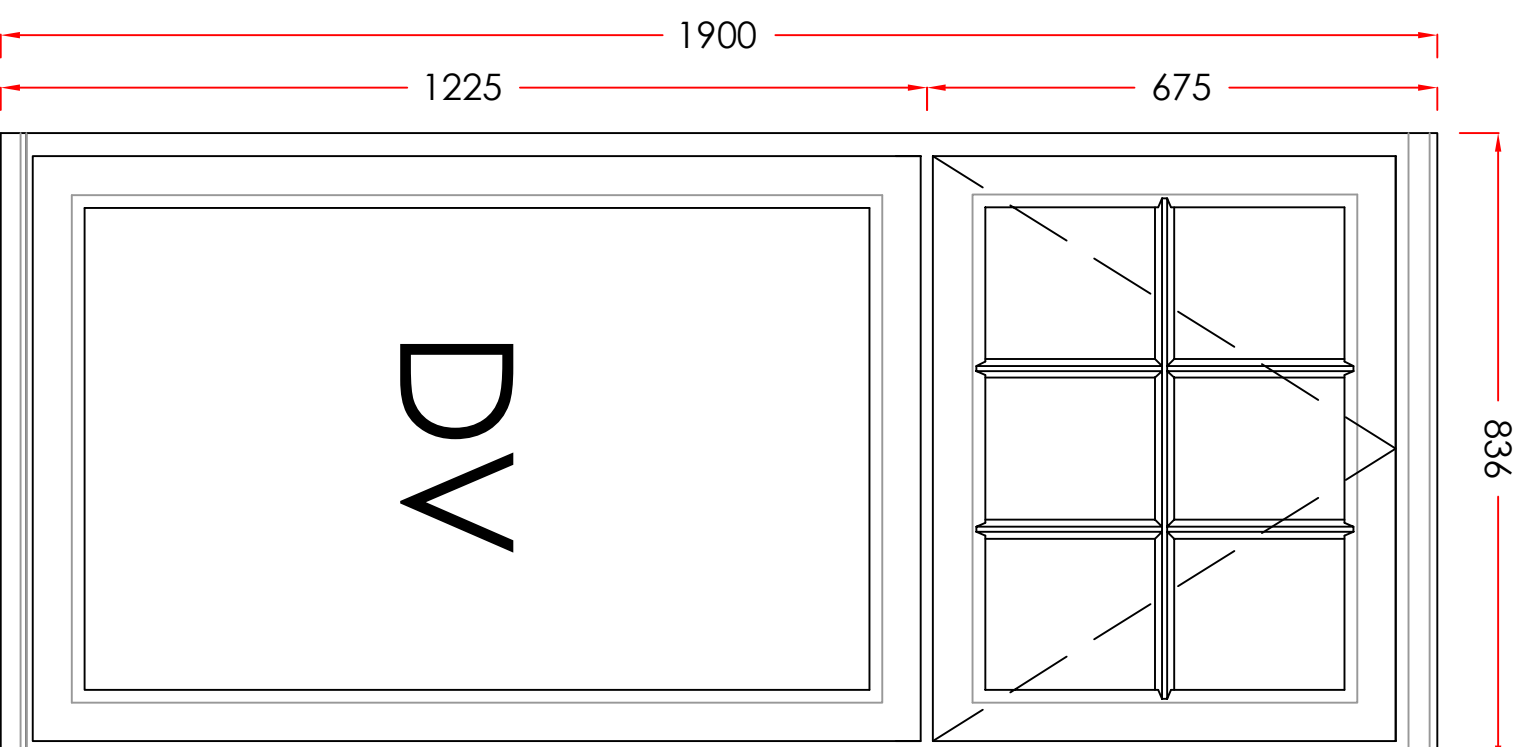

11. LOUNGE BAY

VIEWED EXTERNALLY

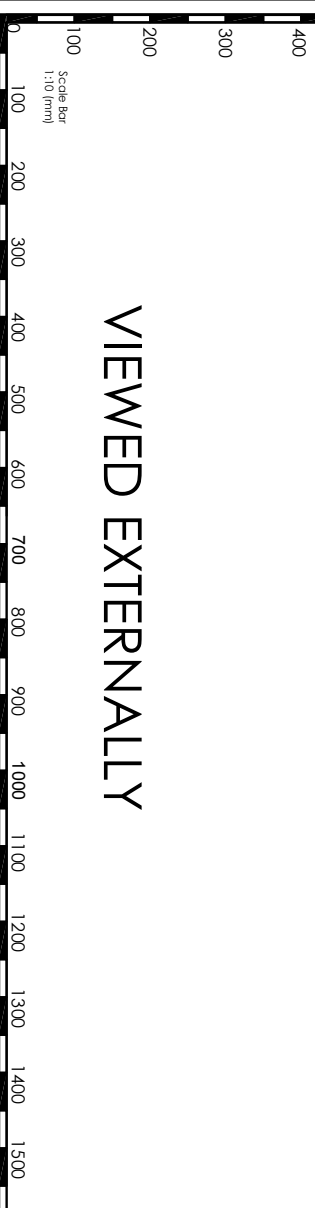

Scale - 1:10
 (Produced on A3 Paper)
 Sheet 6 Of 6

Drawers Initials:	SF
CONTRACT No.:	30045879
date:	17/09/2014
PROPOSED:	WINDOW REPLACEMENT
AT:	FLAT 2
<small>(INSTALLATION ADDRESS)</small>	24 BRACKNELL GARDENS
	LONDON
	NW3 7ED
FOR:	MRS. BOLANDRINI

