




**EXISTING LOWER GROUND FLOOR PLAN**

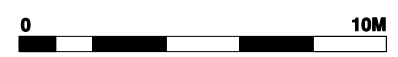

rev.	date	notes

PROJECT	<b>18-26 HATTON WALL, LONDON, EC1N 8JH</b>		
CLIENT	<b>BOULTBEE (HATTON WALL) LTD</b>		
SCALE	<b>1:100@A1 / 1:200 @A3</b>	DATE	<b>SEPT 14</b>
CHKD.	<b>CB</b>	DWG NO.	<b>435-EX.02</b>
		DWG BY	<b>JA</b>

DRAWING TITLE  
**EXISTING LOWER GROUND FLOOR PLAN**

**gpad** architecture & interior design

T: 020 7549 2133  
F: 020 7549 2144  
E: info@gpadltd.com  
W: www.gpadltd.com

Unit 1  
9a Dallington Street  
Clerkenwell  
London EC1V 0BC

© gpad ltd.



**EXISTING GROUND FLOOR PLAN**



rev	date	notes

PROJECT	<b>18-26 HATTON WALL, LONDON, EC1N 8JH</b>		
CLIENT	<b>BOULTBEE (HATTON WALL) LTD</b>		
SCALE	<b>1:100@A1 / 1:200 @A3</b>	DATE	<b>SEPT 14</b>
CHKD:	<b>CB</b>	DWG NO.	<b>435-EX.03</b>
		DWG BY	<b>JA</b>

DRAWING TITLE **EXISTING GROUND FLOOR PLAN**


**gpod** architecture & interior design

T: 020 7549 2133  
 F: 020 7549 2144  
 E: info@gpadltd.com  
 W: www.gpadltd.com

Unit 1  
 9a Dallington Street  
 Clerkenwell  
 London EC1V 0BQ



**EXISTING FIRST FLOOR PLAN**

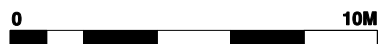



PROJECT			<b>18-26 HATTON WALL, LONDON, EC1N 8JH</b>			DRAWING TITLE			<b>EXISTING FIRST FLOOR PLAN</b>		
CLIENT			<b>BOULTBEE (HATTON WALL) LTD</b>						T: 020 7549 2133 F: 020 7549 2144 E: info@gpadltd.com W: www.gpadltd.com		
SCALE			<b>1:100@A1 / 1:200 @A3</b>								
DWG BY			<b>JA</b>			REV.					
CHKD.			<b>CB</b>			DWG NO.			<b>435-EX.04</b>		
© gpad ltd.											

Unit 1  
9a Dallington Street  
Clerkenwell  
London EC1V 0BQ




**EXISTING SECOND FLOOR PLAN**

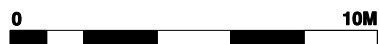


PROJECT			<b>18-26 HATTON WALL, LONDON, EC1N 8JH</b>			DRAWING TITLE			<b>EXISTING SECOND FLOOR PLAN</b>		
CLIENT			<b>BOULTBEE (HATTON WALL) LTD</b>			 architecture & interior design			Unit 1 9a Dallington Street Clerkenwell London EC1V 0BQ		
SCALE			<b>1:100@A1 / 1:200 @A3</b>			DATE			<b>SEPT 14</b>		
DWG BY			<b>JA</b>			T: 020 7549 2133 F: 020 7549 2144 E: info@gpadltd.com W: www.gpadltd.com			© gpad ltd.		
CHKD.			<b>CB</b>			DWG NO.			<b>435-EX.05</b>		




**EXISTING THIRD FLOOR PLAN**

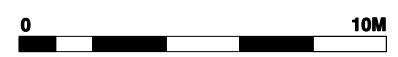

PROJECT			<b>18-26 HATTON WALL, LONDON, EC1N 8JH</b>			DRAWING TITLE			<b>EXISTING THIRD FLOOR PLAN</b>		
CLIENT			<b>BOULTBEE (HATTON WALL) LTD</b>			 architecture & interior design			Unit 1 9a Dallington Street Clerkenwell London EC1V 0BQ		
SCALE			<b>1:100@A1 / 1:200 @A3</b>			DATE			<b>SEPT 14</b>		
DWG BY			<b>JA</b>			T: 020 7549 2133 F: 020 7549 2144 E: info@gpadltd.com W: www.gpadltd.com			© gpad ltd.		
CHKD.			<b>CB</b>			DWG NO.			<b>435-EX.06</b>		



**EXISTING ROOF PLAN**

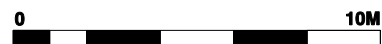

rev.	date	notes



PROJECT	<b>18-26 HATTON WALL, LONDON, EC1N 8JH</b>		
CLIENT	<b>BOULTBEE (HATTON WALL) LTD</b>		
SCALE	<b>1:100@A1 / 1:200 @A3</b>	DATE	<b>SEPT 14</b>
CHKD.	<b>CB</b>	DWG NO.	<b>435-EX.07</b>
		DWG BY	<b>JA</b>

DRAWING TITLE **EXISTING ROOF PLAN**


**gpod** architecture & interior design


T: 020 7549 2133  
 F: 020 7549 2144  
 E: info@gpadltd.com  
 W: www.gpadltd.com


Unit 1  
 9a Dallington Street  
 Clerkenwell  
 London EC1V 0BQ

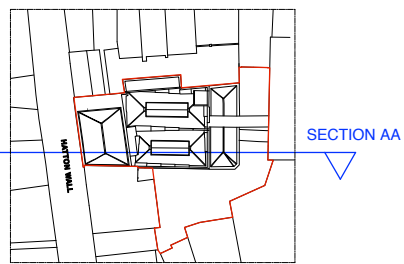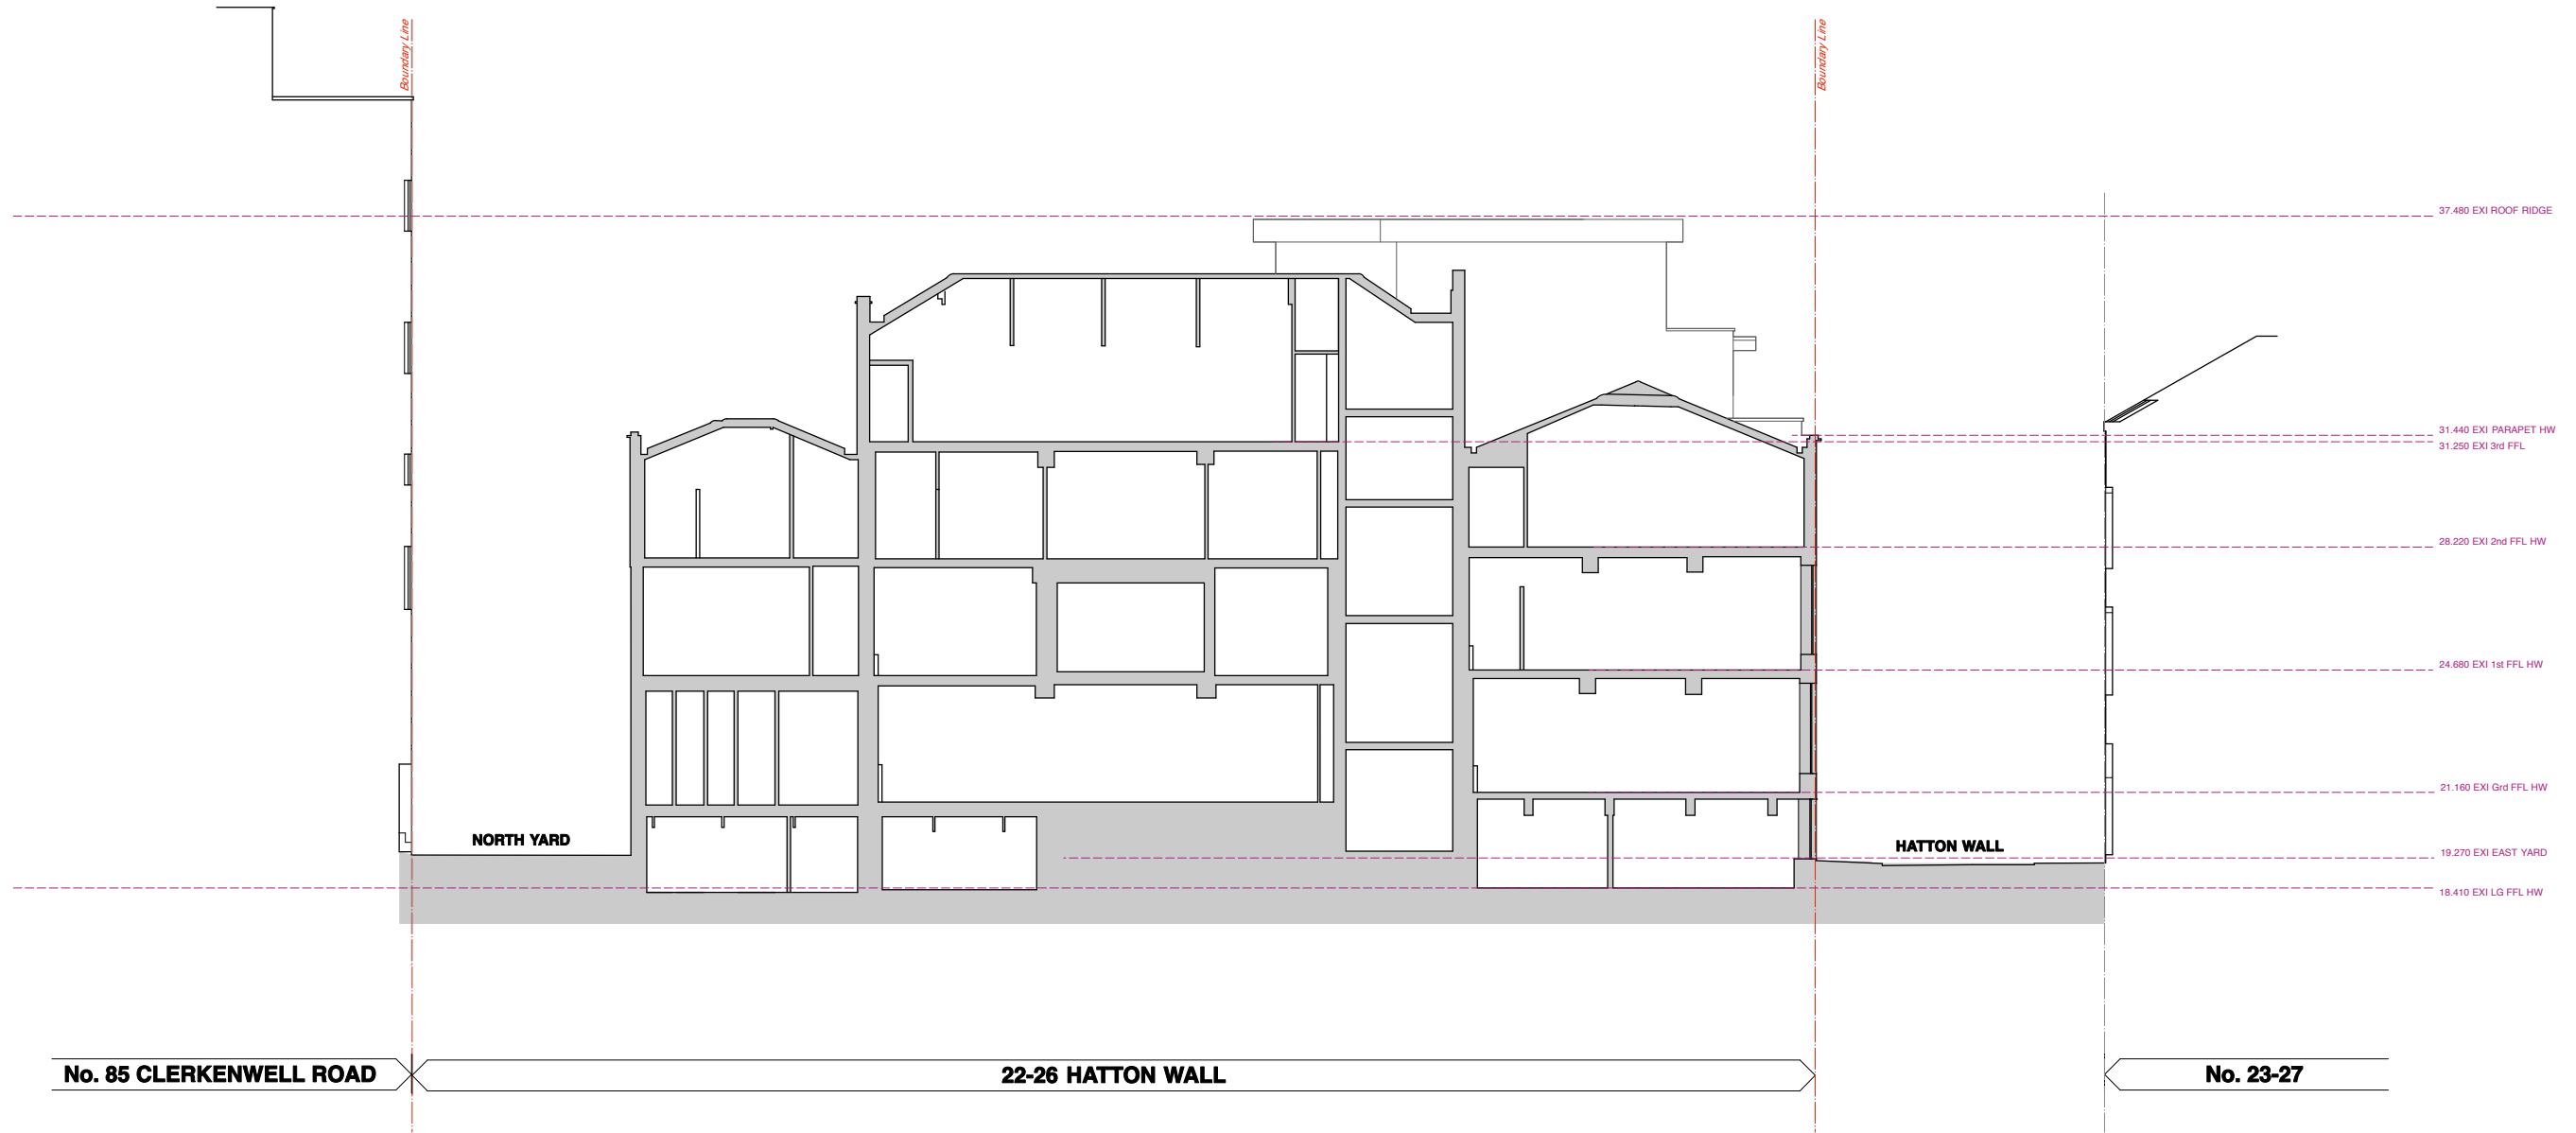


**EXISTING SECTION AA**

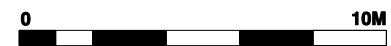


PROJECT			<b>18-26 HATTON WALL, LONDON, EC1N 8JH</b>			DRAWING TITLE			<b>EXISTING SECTION AA</b>		
CLIENT			<b>BOULTBEE (HATTON WALL) LTD</b>			 architecture & interior design			Unit 1 9a Dallington Street Clerkenwell London EC1V 0BQ		
SCALE	DATE	DWG BY	DATE	DWG BY	REV.	T: 020 7549 2133			F: 020 7549 2144		
1:100@A1 / 1:200 @A3	SEPT 14	JA				E: info@gpadltd.com			W: www.gpadltd.com		
CHKD:	DWG NO.										
CB	435-EX.08										
© gpad ltd.											

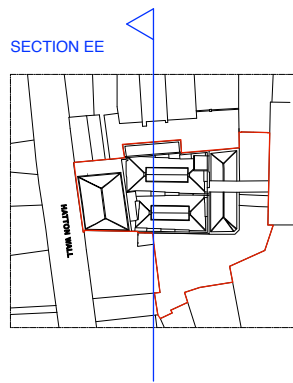

**EXISTING SECTION EE**

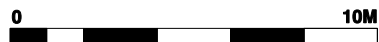


			PROJECT <b>18-26 HATTON WALL, LONDON, EC1N 8JH</b>				DRAWING TITLE <b>EXISTING SECTION EE</b>	
			CLIENT <b>BOULTBEE (HATTON WALL) LTD</b>				 architecture & interior design T: 020 7549 2133 F: 020 7549 2144 E: info@gpadltd.com W: www.gpadltd.com	
			SCALE <b>1:100@A1 / 1:200 @A3</b>		DATE <b>SEPT 14</b>	DWG BY <b>JA</b>		
			CHKD: <b>CB</b>	DWG NO. <b>435-EX.09</b>			Unit 1 9a Dallington Street Clerkenwell London EC1V 0BQ	
			© gpad ltd.					







FRONT ELEVATION

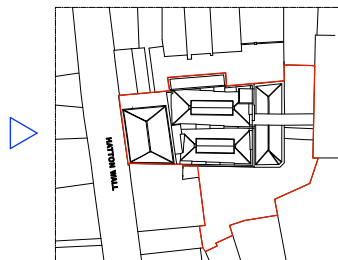

**EXISTING FRONT ELEVATION**

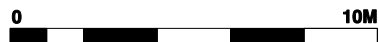


PROJECT		<b>18-26 HATTON WALL, LONDON, EC1N 8JH</b>		DRAWING TITLE		<b>EXISTING FRONT ELEVATION</b>	
CLIENT		<b>BOULTBEE (HATTON WALL) LTD</b>		 architecture & interior design		Unit 1 9a Dallington Street Clerkenwell London EC1V 0BQ	
SCALE		<b>1:100 @ A1 / 1:200 @ A3</b>	DATE	<b>SEPT 14</b>	DWG BY	<b>JA</b>	REV.
CHCKD.		<b>CB</b>	DWG NO.		<b>435-EX.10</b>		
© gpad ltd.							


T: 020 7549 2133  
 F: 020 7549 2144  
 E: info@gpadltd.com  
 W: www.gpadltd.com



REAR ELEVATION

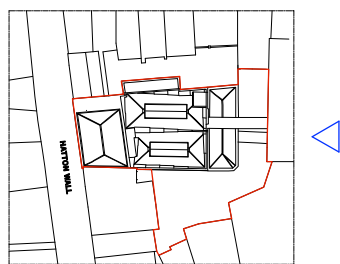


**EXISTING REAR ELEVATION**

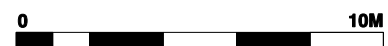


PROJECT			18-26 HATTON WALL, LONDON, EC1N 8JH			DRAWING TITLE			EXISTING REAR ELEVATION		
CLIENT			BOULTBEE (HATTON WALL) LTD			gpad			architecture & interior design		
SCALE	1:100@A1 / 1:200 @A3	DATE	SEPT 14	DWG BY	JA	REV.	T: 020 7549 2133 F: 020 7549 2144 E: info@gpadltd.com W: www.gpadltd.com				
CHCKD.	CB	DWG NO.	435-EX.11			Unit 1 9a Dallington Street Clerkenwell London EC1V 0BQ					
© gpad ltd.											




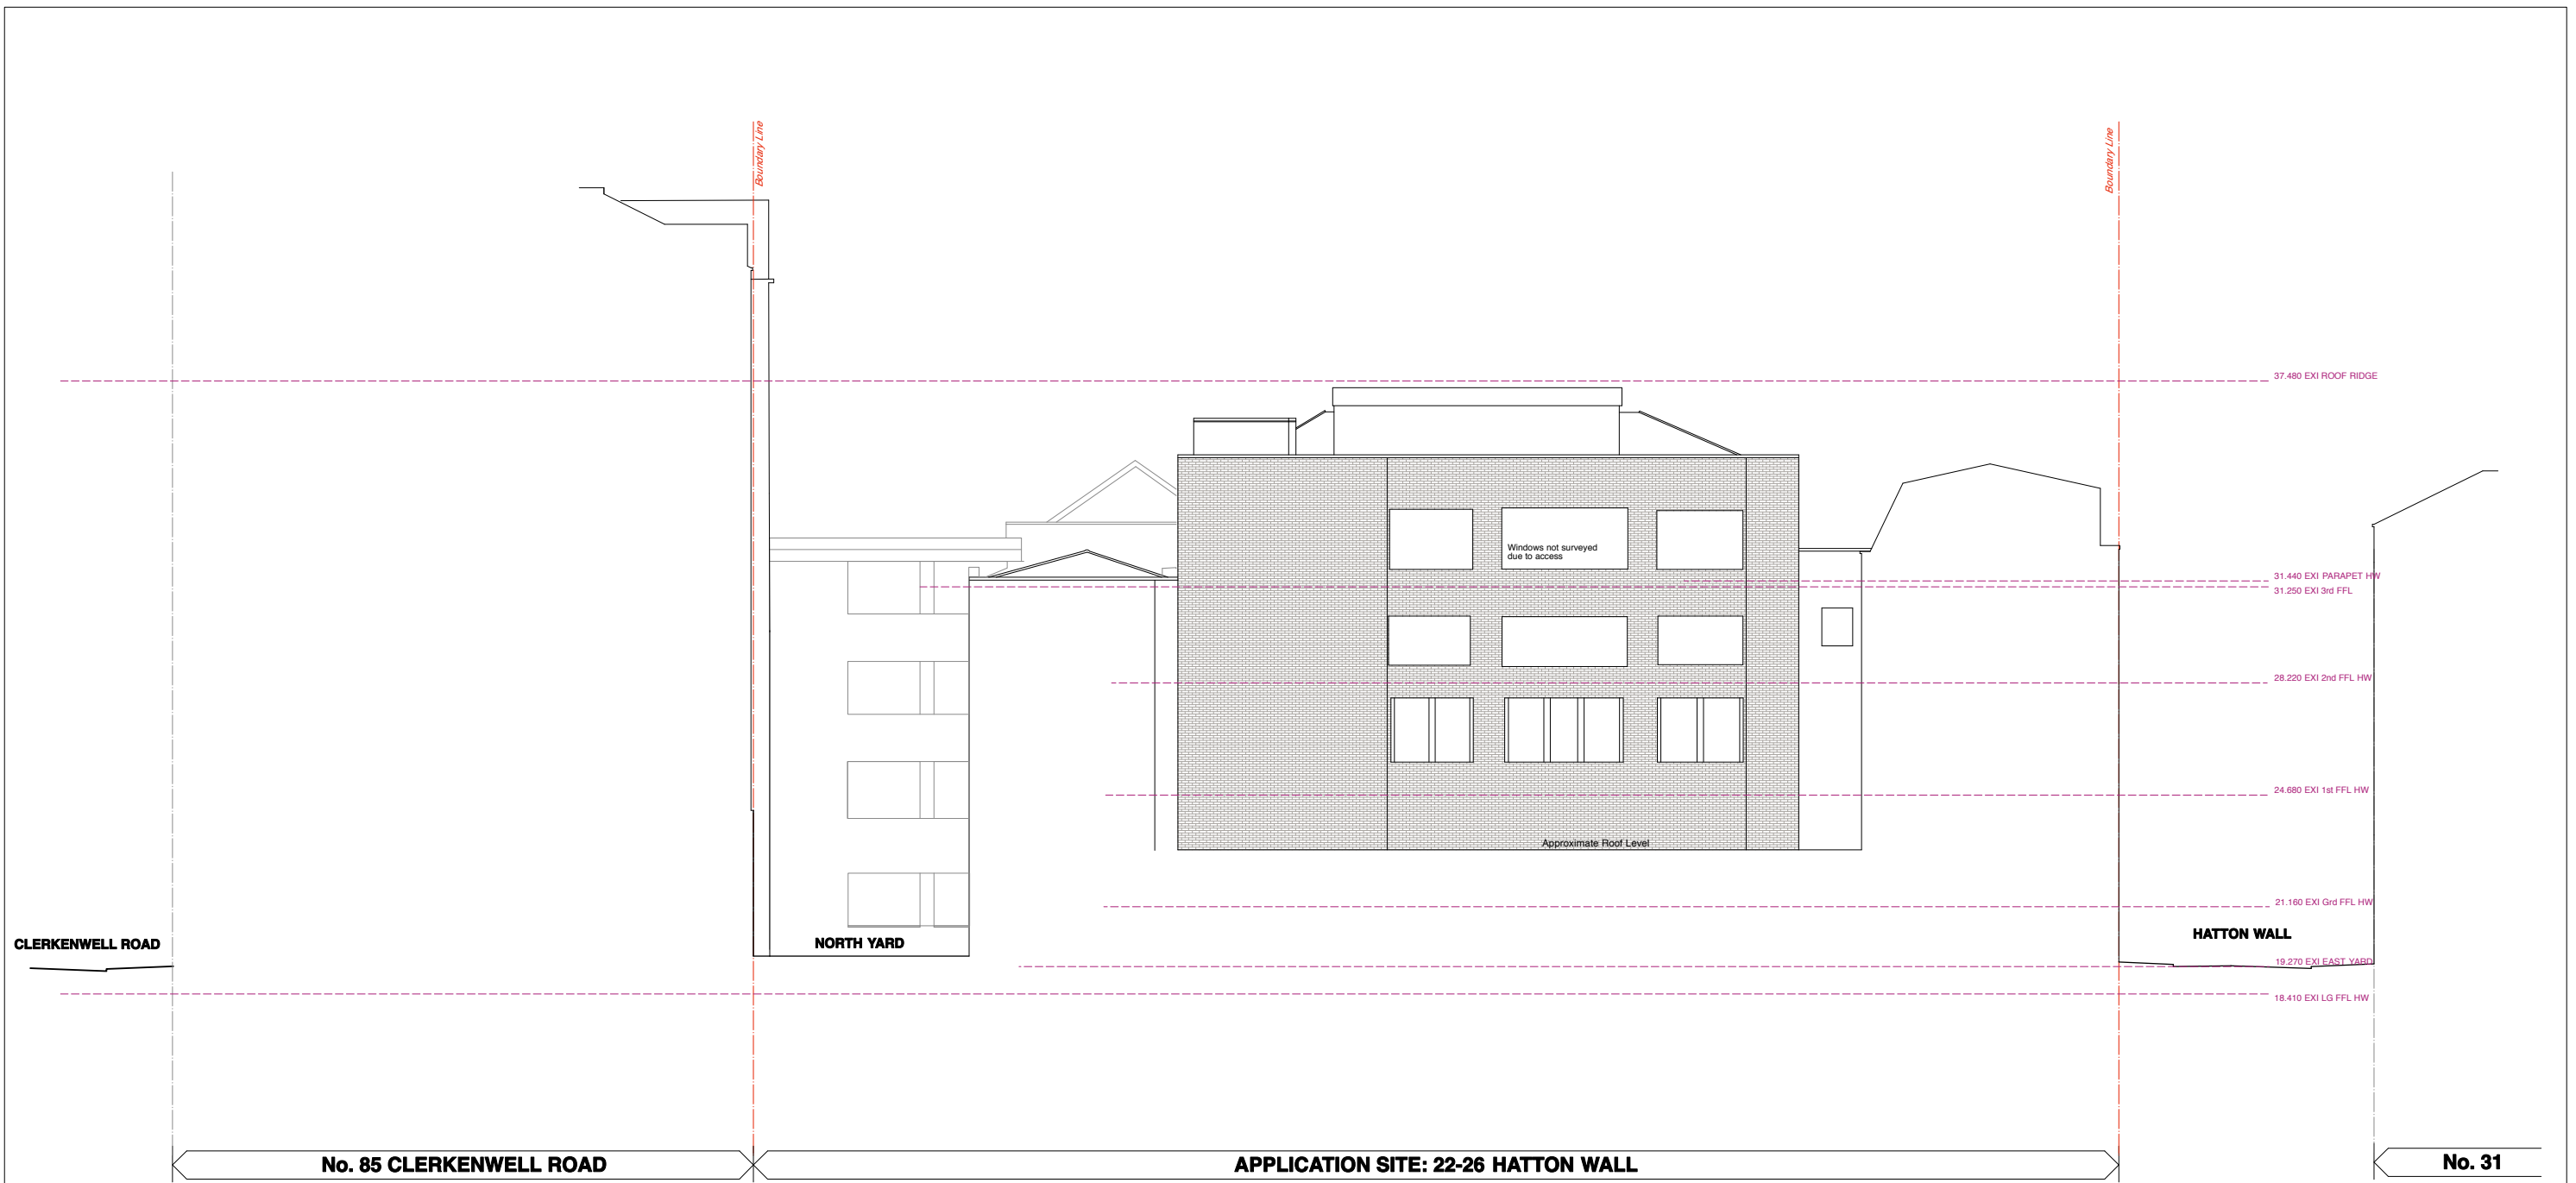
EAST ELEVATION

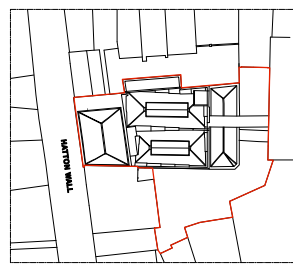


**EXISTING EAST ELEVATION**

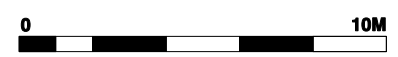


PROJECT			18-26 HATTON WALL, LONDON, EC1N 8JH			DRAWING TITLE			EXISTING EAST ELEVATION		
CLIENT			BOULTBEE (HATTON WALL) LTD			 architecture & interior design T: 020 7549 2133 F: 020 7549 2144 E: info@gpadltd.com W: www.gpadltd.com			Unit 1 9a Dallington Street Clerkenwell London EC1V 0BQ		
rev.	date	notes	SCALE	1:100@A1 / 1:200 @A3	DATE						
© gpad ltd.			CHCKD.	CB	DWG NO.	435-EX.12					




WEST ELEVATION

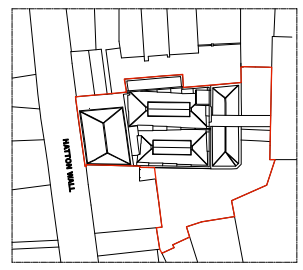

**EXISTING WEST ELEVATION**

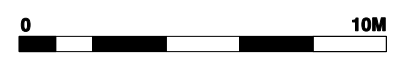

			PROJECT <b>18-26 HATTON WALL, LONDON, EC1N 8JH</b>				DRAWING TITLE <b>EXISTING WEST ELEVATION</b>	
			CLIENT <b>BOULTBEE (HATTON WALL) LTD</b>				 architecture & interior design T: 020 7549 2133 F: 020 7549 2144 E: info@gpadltd.com W: www.gpadltd.com	
			SCALE <b>1:100@A1 / 1:200 @A3</b>	DATE <b>SEPT 14</b>	DWG BY <b>JA</b>	REV.		
			CHKD. <b>CB</b>	DWG NO. <b>435-EX.13</b>			Unit 1 9a Dallington Street Clerkenwell London EC1V 0BQ	
			© gpad ltd.					