
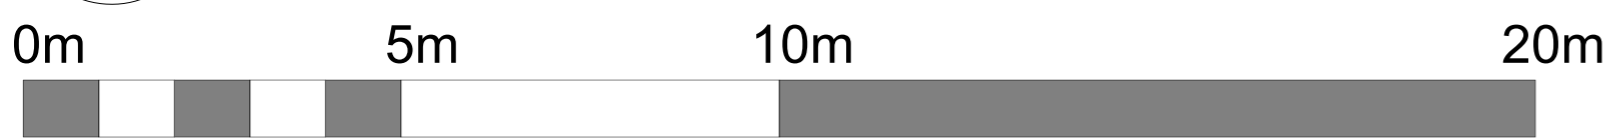


**TREE SURVEY** in accordance with the foreword of BS5837 2012: "Trees in relation to design, demolition and construction - Recommendations" which specifies the information required for a full tree survey and which is provided on this plan

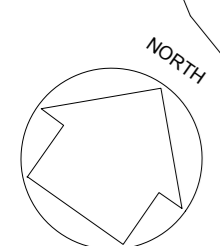

Charlton Brown Architects

Flat 1, 30 Redington RD, NW3

Proposed Plans

1262/AP 01

The Belvedere 2 Back Lane Hampstead London NW3 1HL  
T 020 7794 1234 E office@charltonbrown.com  
Scale 1:100 @ A2 / 1:50 @ A0  
This drawing is copyright

Please follow the drawings exactly. If you find errors or omissions ask for clarification. Do not proceed without revised instructions. No dimensions to be scaled