



Section C-C

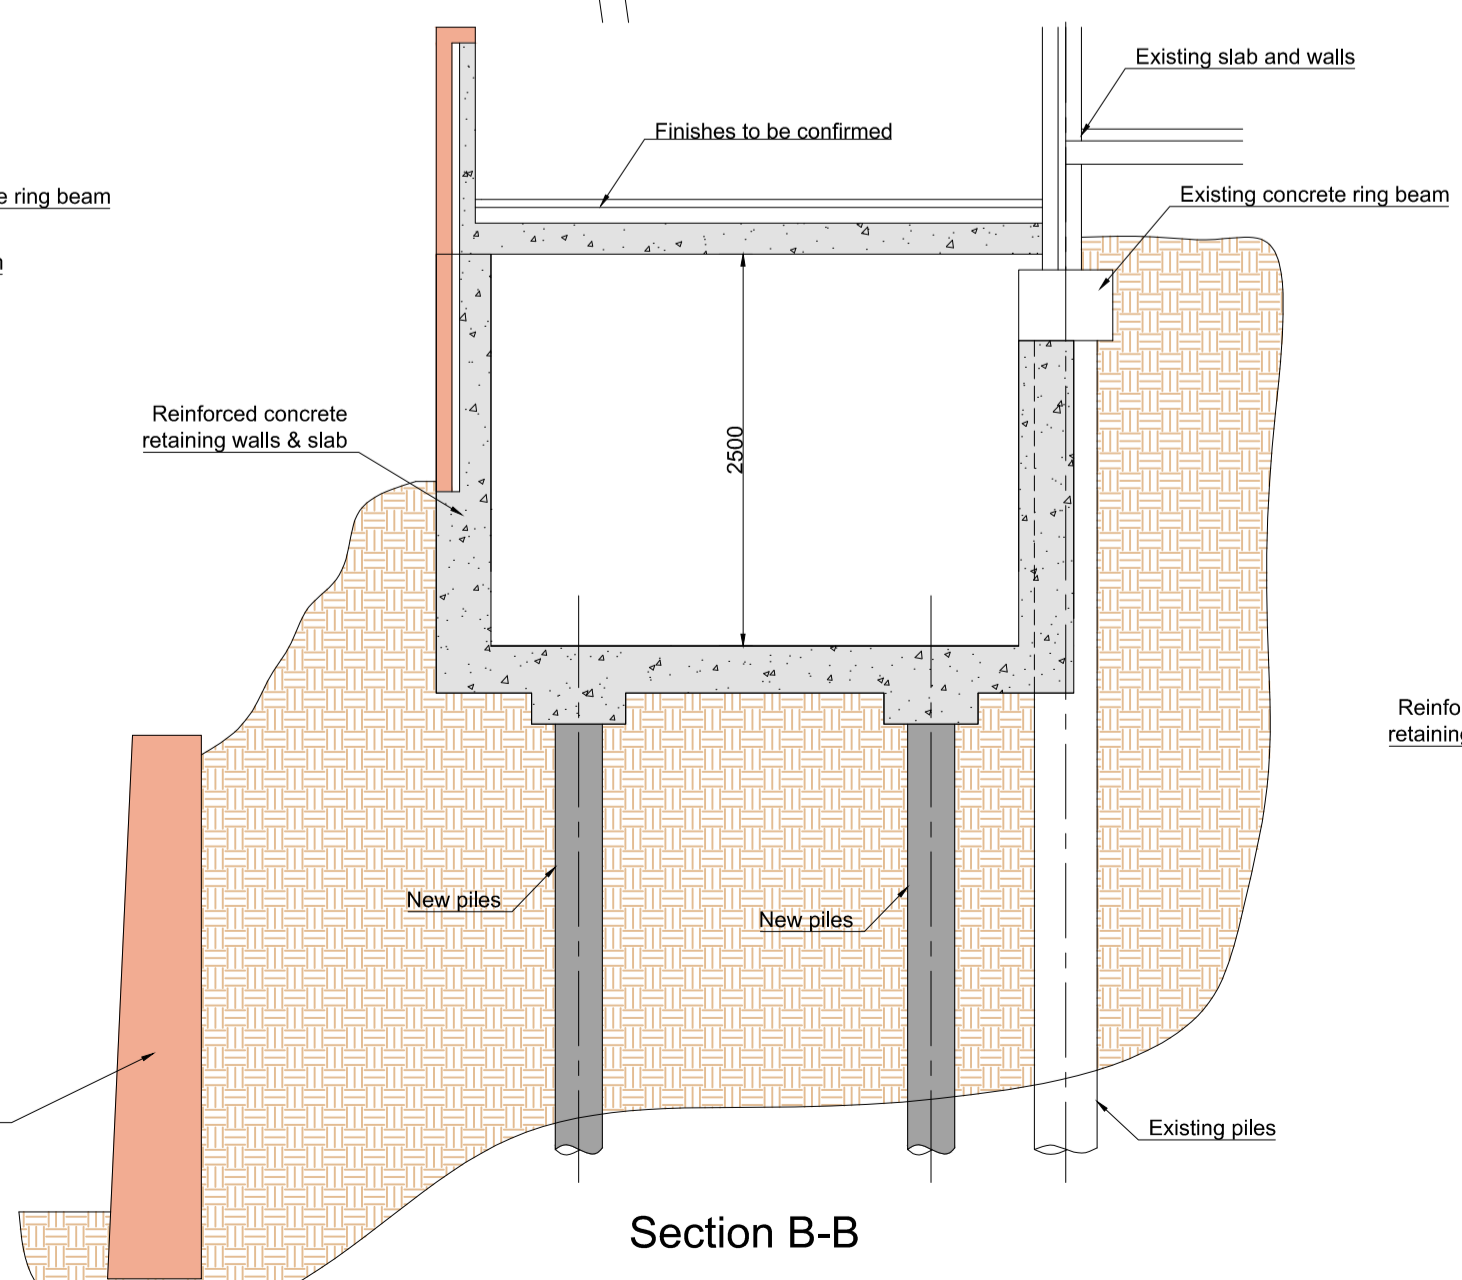

Section B-B

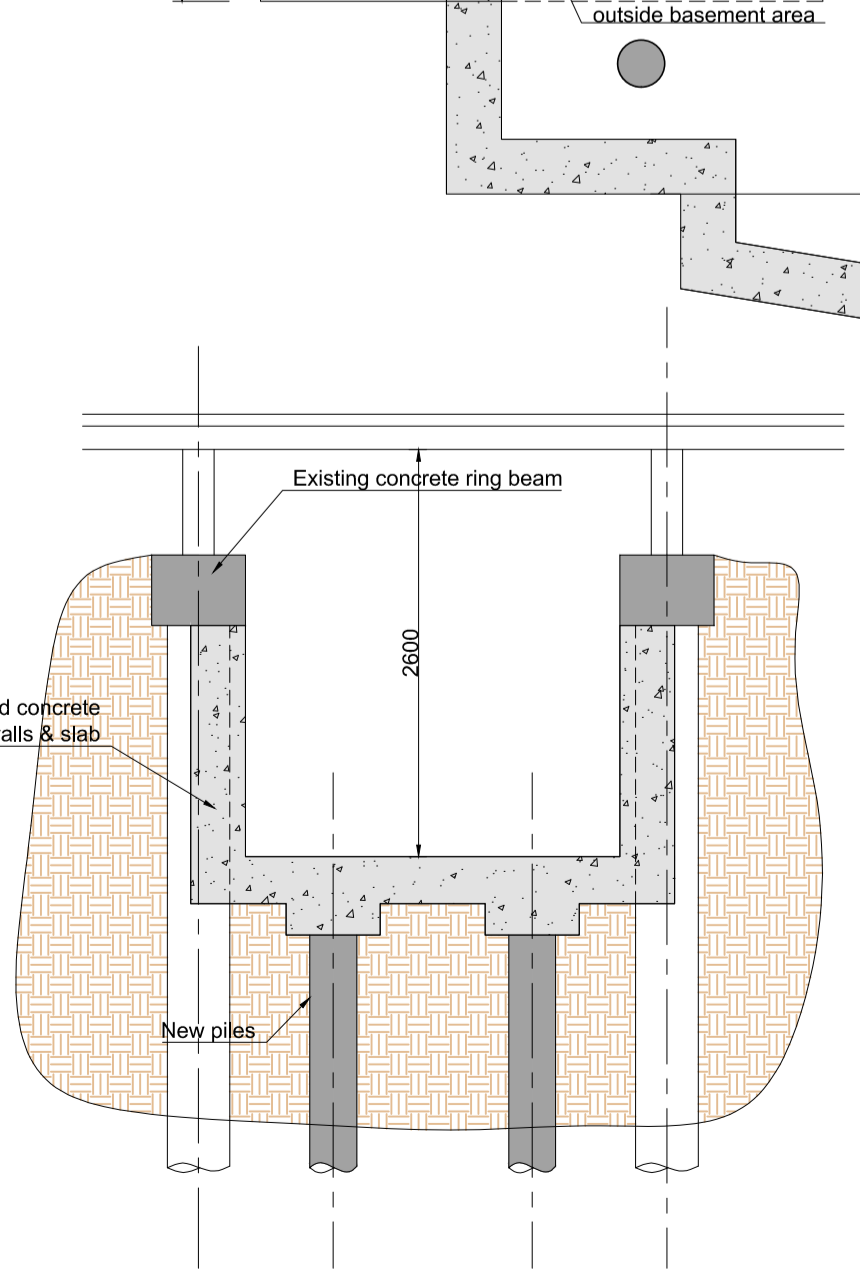

Section A-A

Rev	Description	Chkd	Date
1	Project		
2	5 Highfield Grove Highgate		

Client			
Drawing Title			
Foundation and proposed works plan			
Drawn TO'K	Checked NJR	Drawing No: 2014-207-04	
Date 11/09/2014	Job No: 2014-207	Scale 1:50 at A1 1:100 at A3	Rev -