



A B C D E F G H

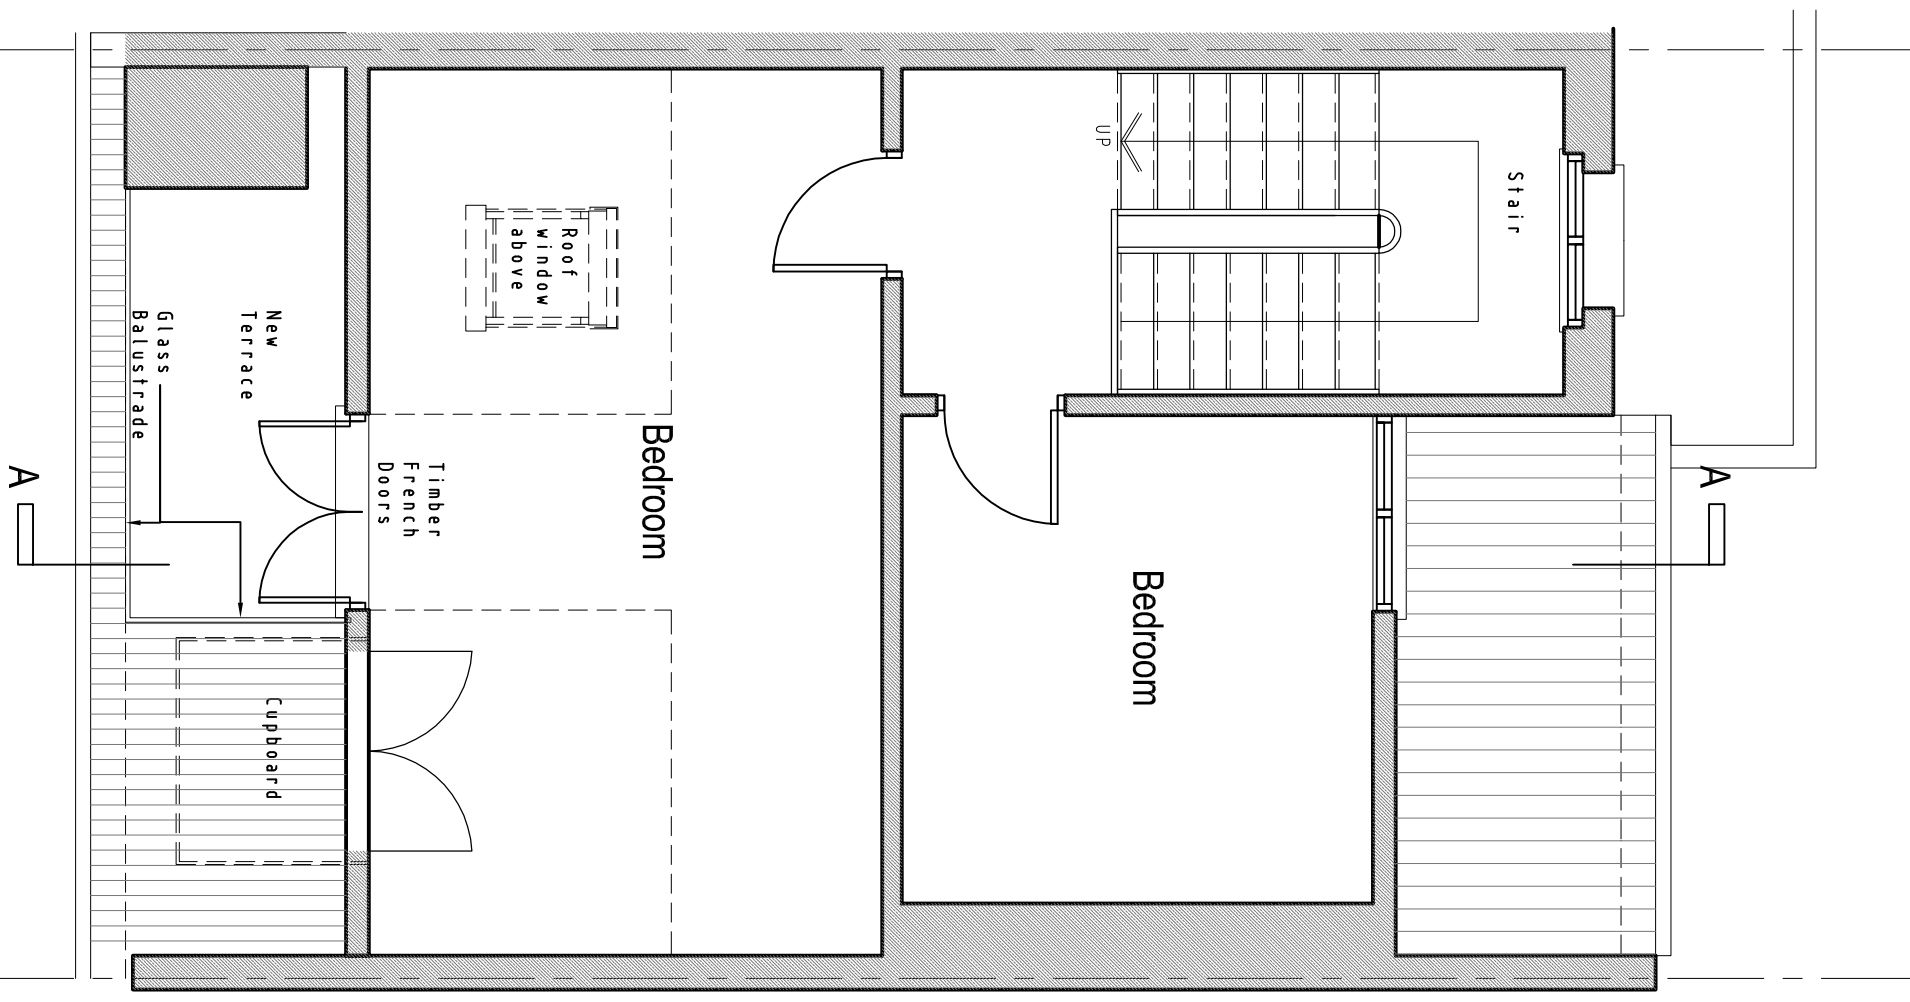

4A

PROPOSED LOFT PLAN

SCALE 1:50

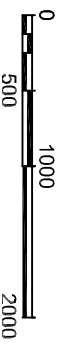

<p>P&P ARCHITECTS TEL: 0207 267 6909</p>		<p>Client Paul Rohan</p>	<p>Drawing Title Proposed Loft Plan</p>	<p>Project Number 14/0137</p>	<p>Drawing Number Sheet No. 14-137-02</p>
<p>Project Title Roof Terrace Flat 3, 41 Lady Margaret Road, London, NW5 2NH</p>		<p>Rev. Date Description Rev. By. Ckd. By.</p>	<p>Scale 1:50 @A3</p>	<p>Date 03/09/14</p>	<p>Rev. -</p>
		<p>Status -</p>			