


Scale 1:200 at A3

August 2014

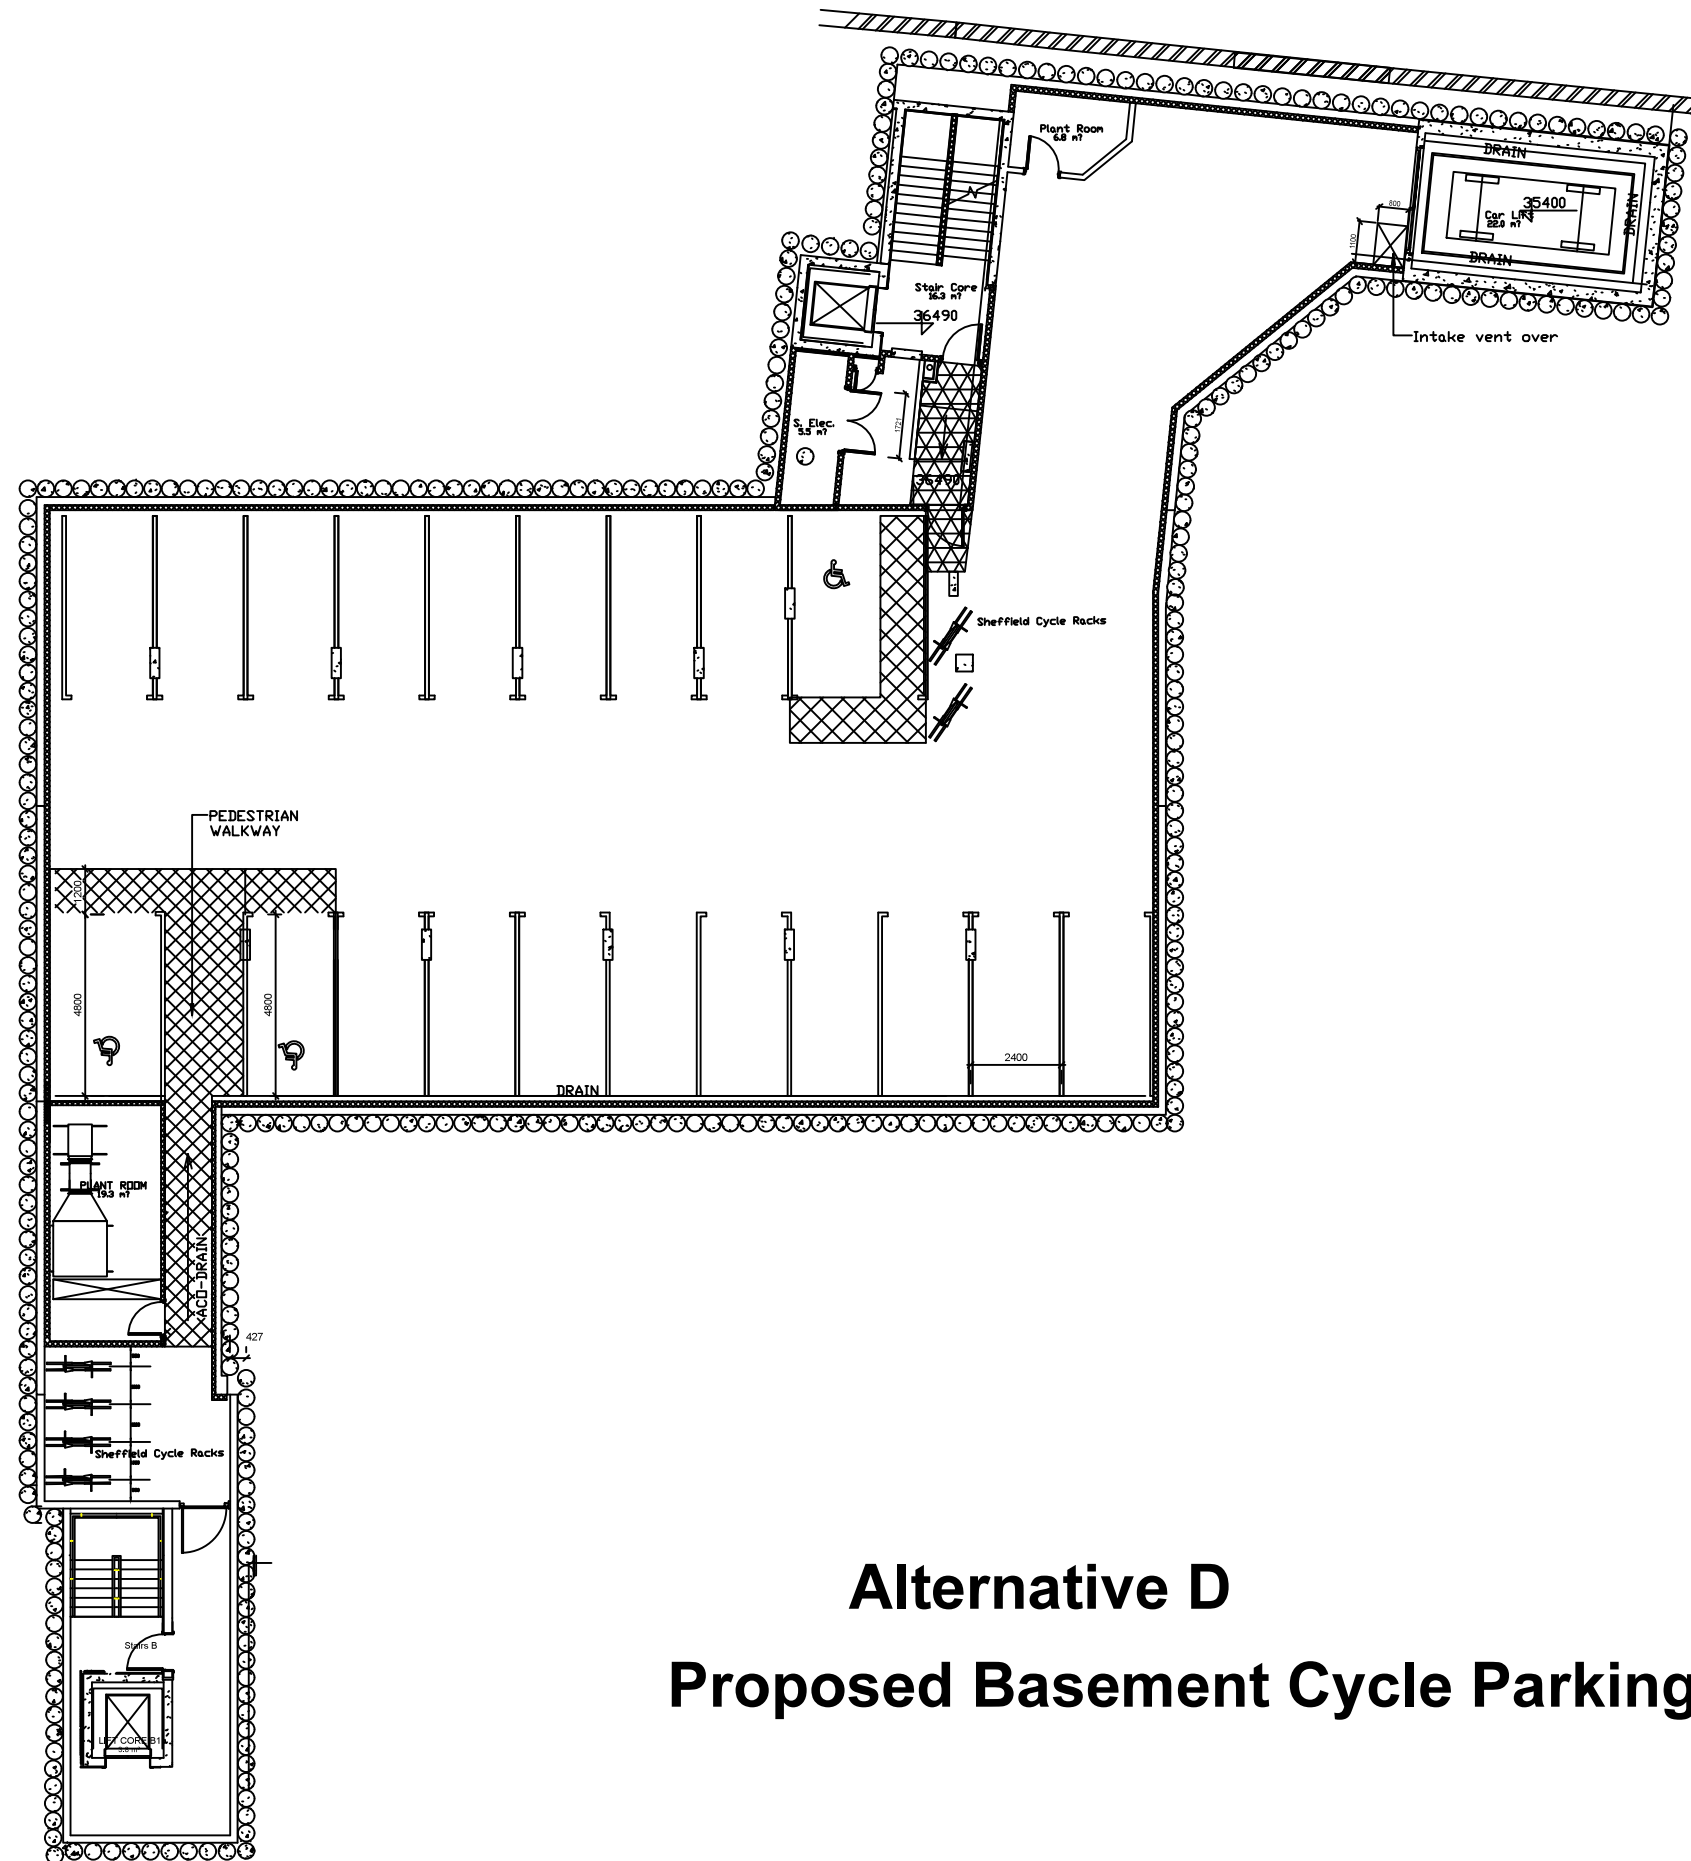

Alternative D
Proposed Basement Cycle Parking