



Dashed outline shows potential extension at number 20 (granted permission)
Existing garden wall immediately adjacent to proposed extension

Line of top of extension 20 Well Road

Approximate garden level

REAR ELEVATION - AS EXISTING

syte

60-64 Berwick Street London W1F 8TS T 020 7734 6161 F 020 7734 6001

client

George O'Dowd

project

18 Well Road
London NW3 1LH

drawing title

Rear Elevation As Existing

date drawn by revision

Oct 13 BM A


scale checked by drawing

1:50@A1 1:100@A3 RW 218.123





SECTION DD - AS EXISTING

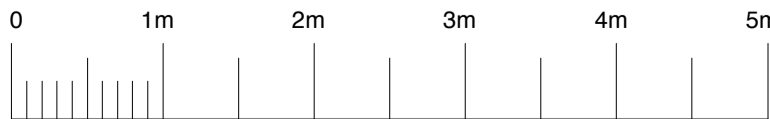

© 2013 syte architects limited

check all dimensions on site prior to commencement of the work
if the drawing depicts the building in a particular state the architect does not
warrant that the dimensions shown in the drawing are correct
drawings to be used in conjunction with structural engineer's drawings and
specifications

PLANNING ISSUE

Rev A 16.12.13 Revised to Planning Issue

syte
60-64 Berwick Street, London W1F 8TS, T 020 7734 6141 F 020 7734 6001
www.syte.co.uk

client

George O'Dowd

project


18 Well Road
London NW3 1LH

drawing title

Section D:D
As Existing

date	drawn by	revision
Oct 13	BM	A

scale	checked by	drawing
1:50@A1		
1:100@A3 RW		218.122

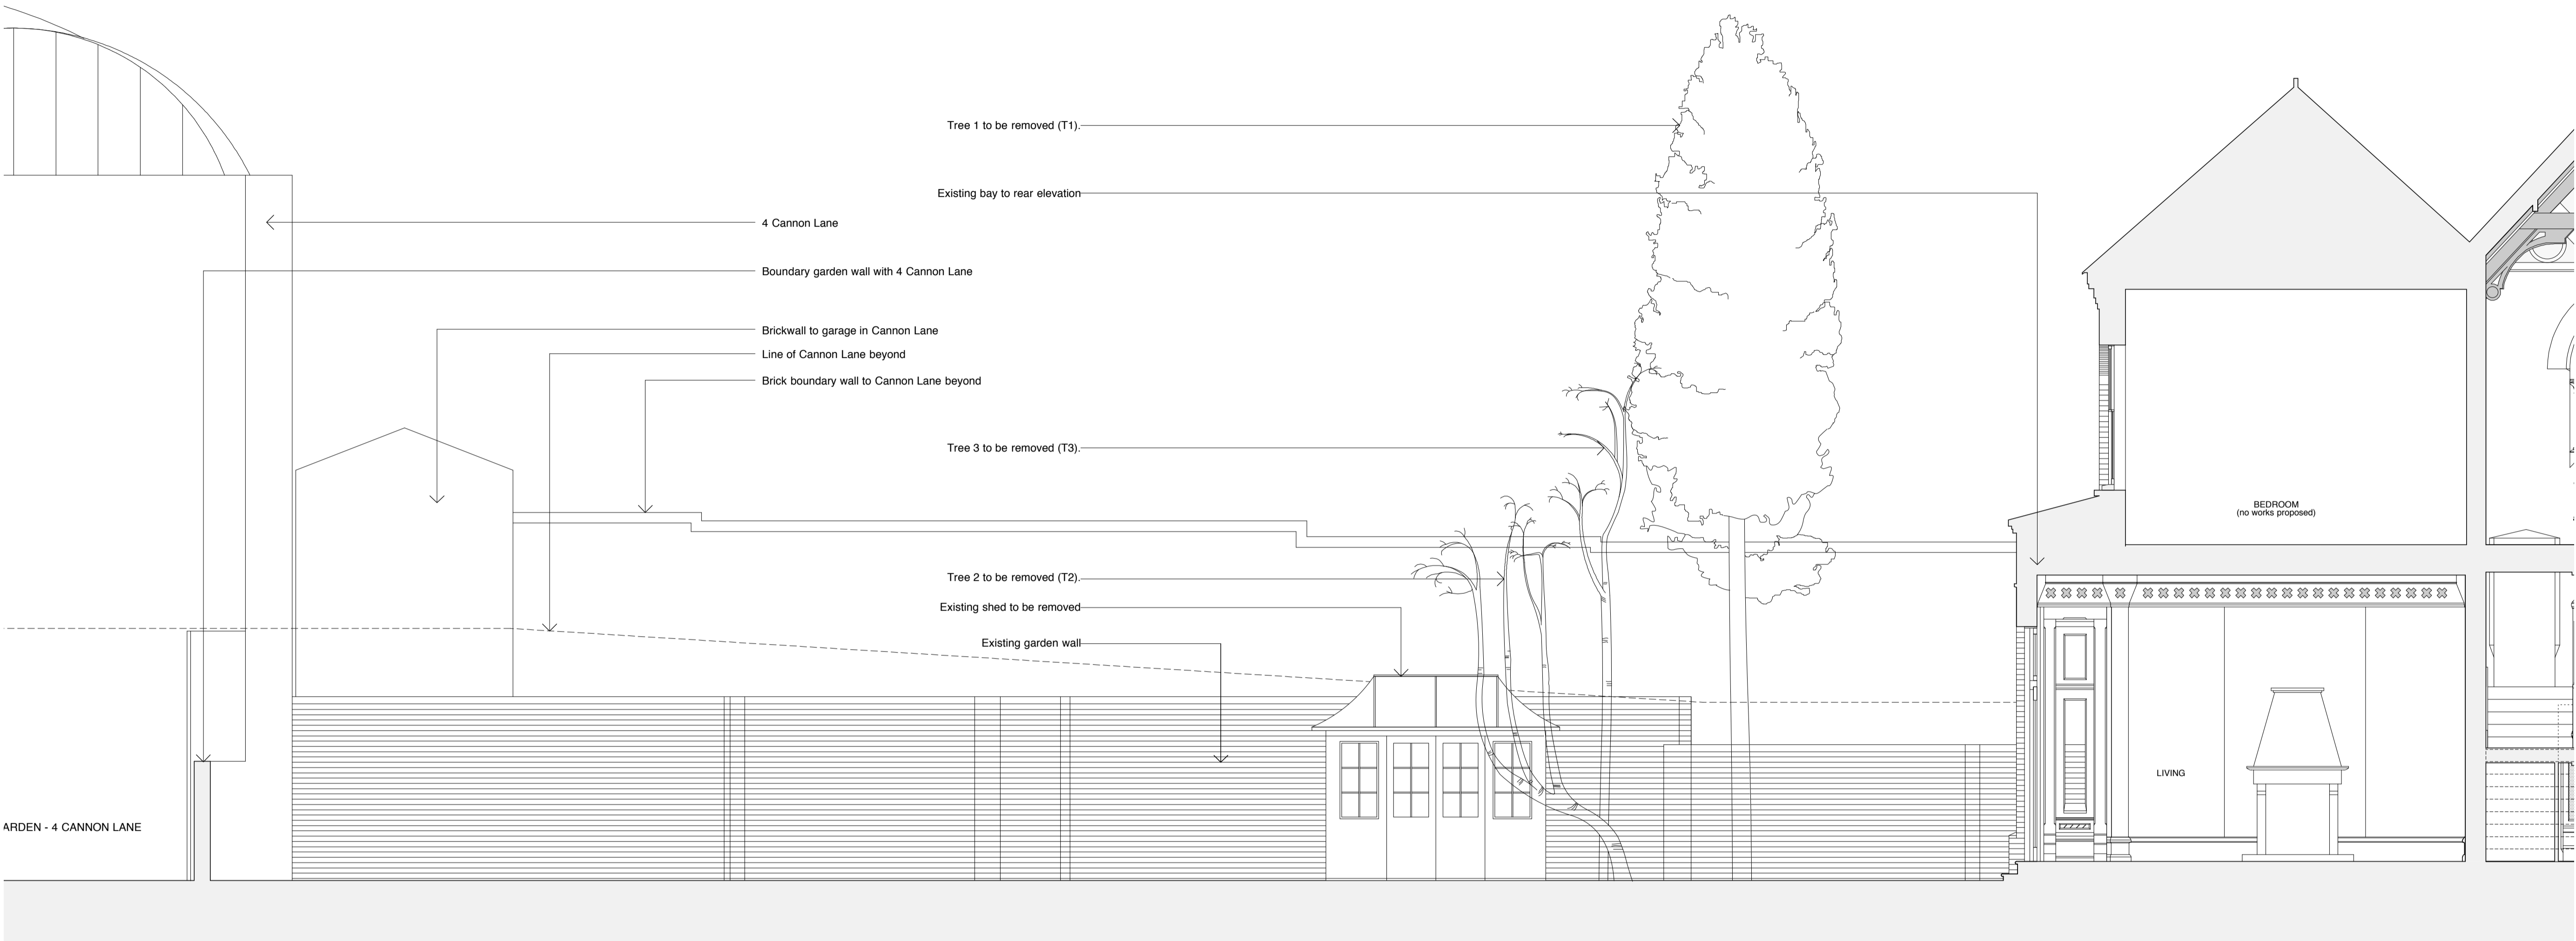


ARDEN - 4 CANNON LANE

SECTION AA - AS EXISTING

© 2013 syte architects limited

check all dimensions on site prior to commencement of the work
if the drawing shows the quantity of the work to be done, it is to be taken as an indication only and not a guarantee
all dimensions are to be taken from the finished ground level
drawings to be read in conjunction with structural engineer's drawings and specifications

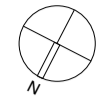

PLANNING ISSUE

Rev A 16.12.13 Revised to Planning Issue

syte

60-64 Berwick Street, London W1F 8TS, T: 020 7734 8116, F: 020 7734 8001

client

George O'Dowd

project

18 Well Road
London NW3 1LH

drawing title

Section A-A As Existing


date drawn by revision

Oct 13 BM A


scale checked by drawing

1:50@A1 1:100@A3 RW 218.120



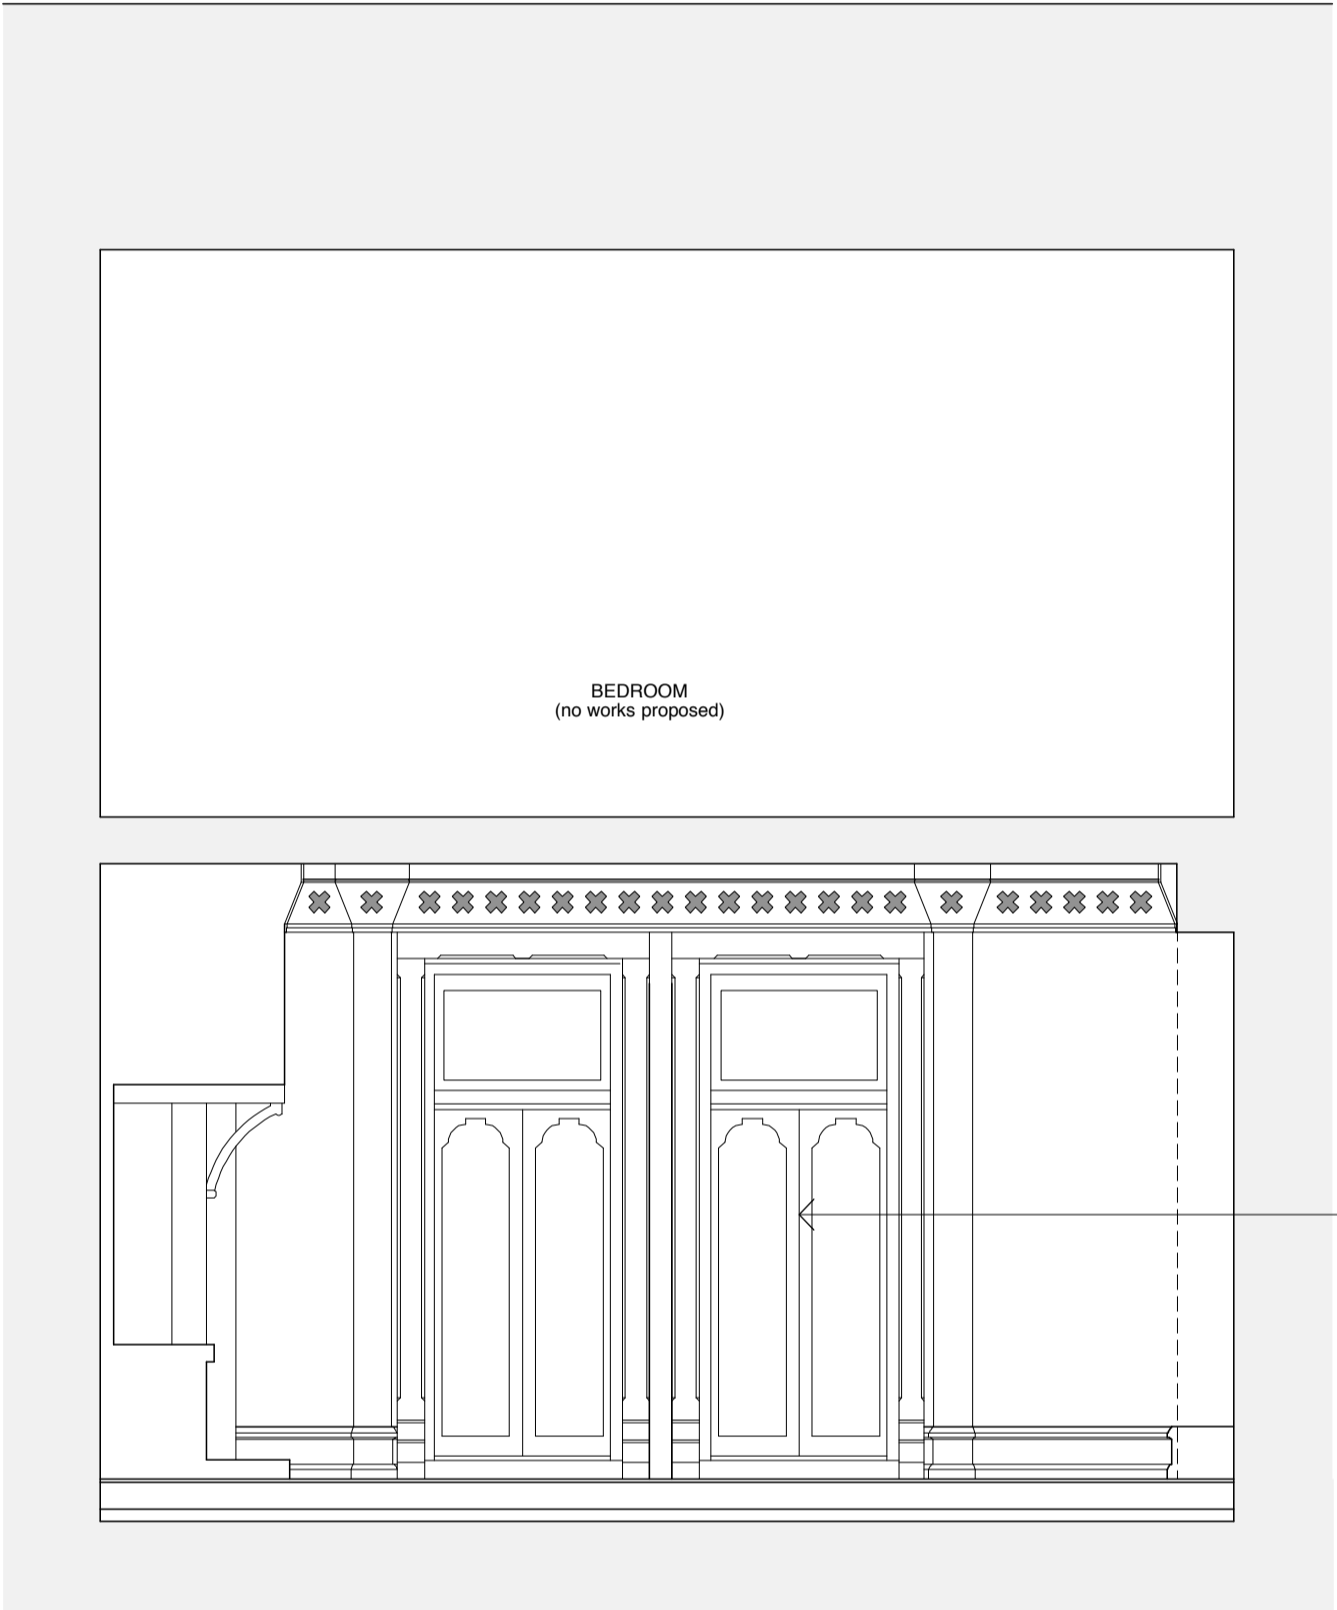

SECTION BB

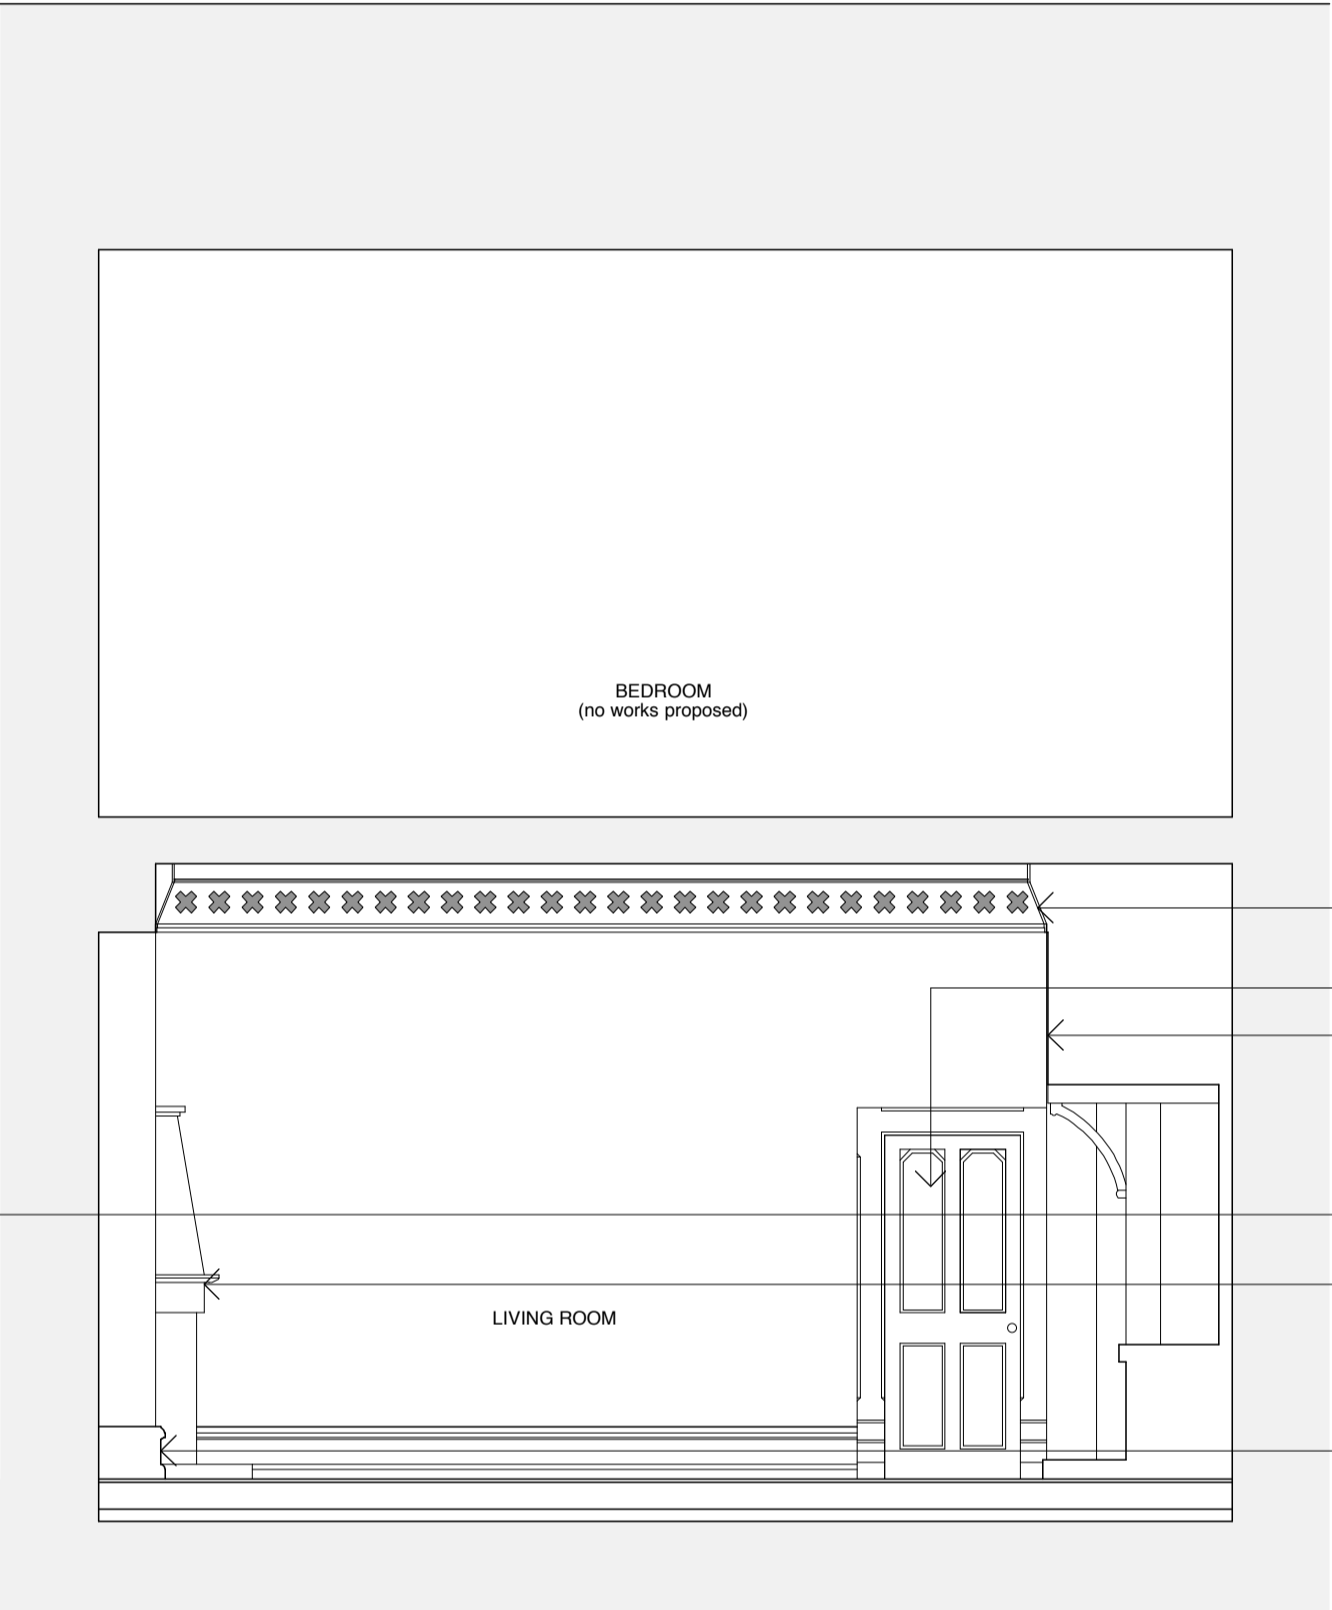

SECTION CC

- Existing cornice
- Door to hall
- Joinery item at end of room
- Existing doors to garden
- Existing fireplace
- Existing low level boxing with trench heaters incorporated



