


Proposed Window Section
Scale 1:10

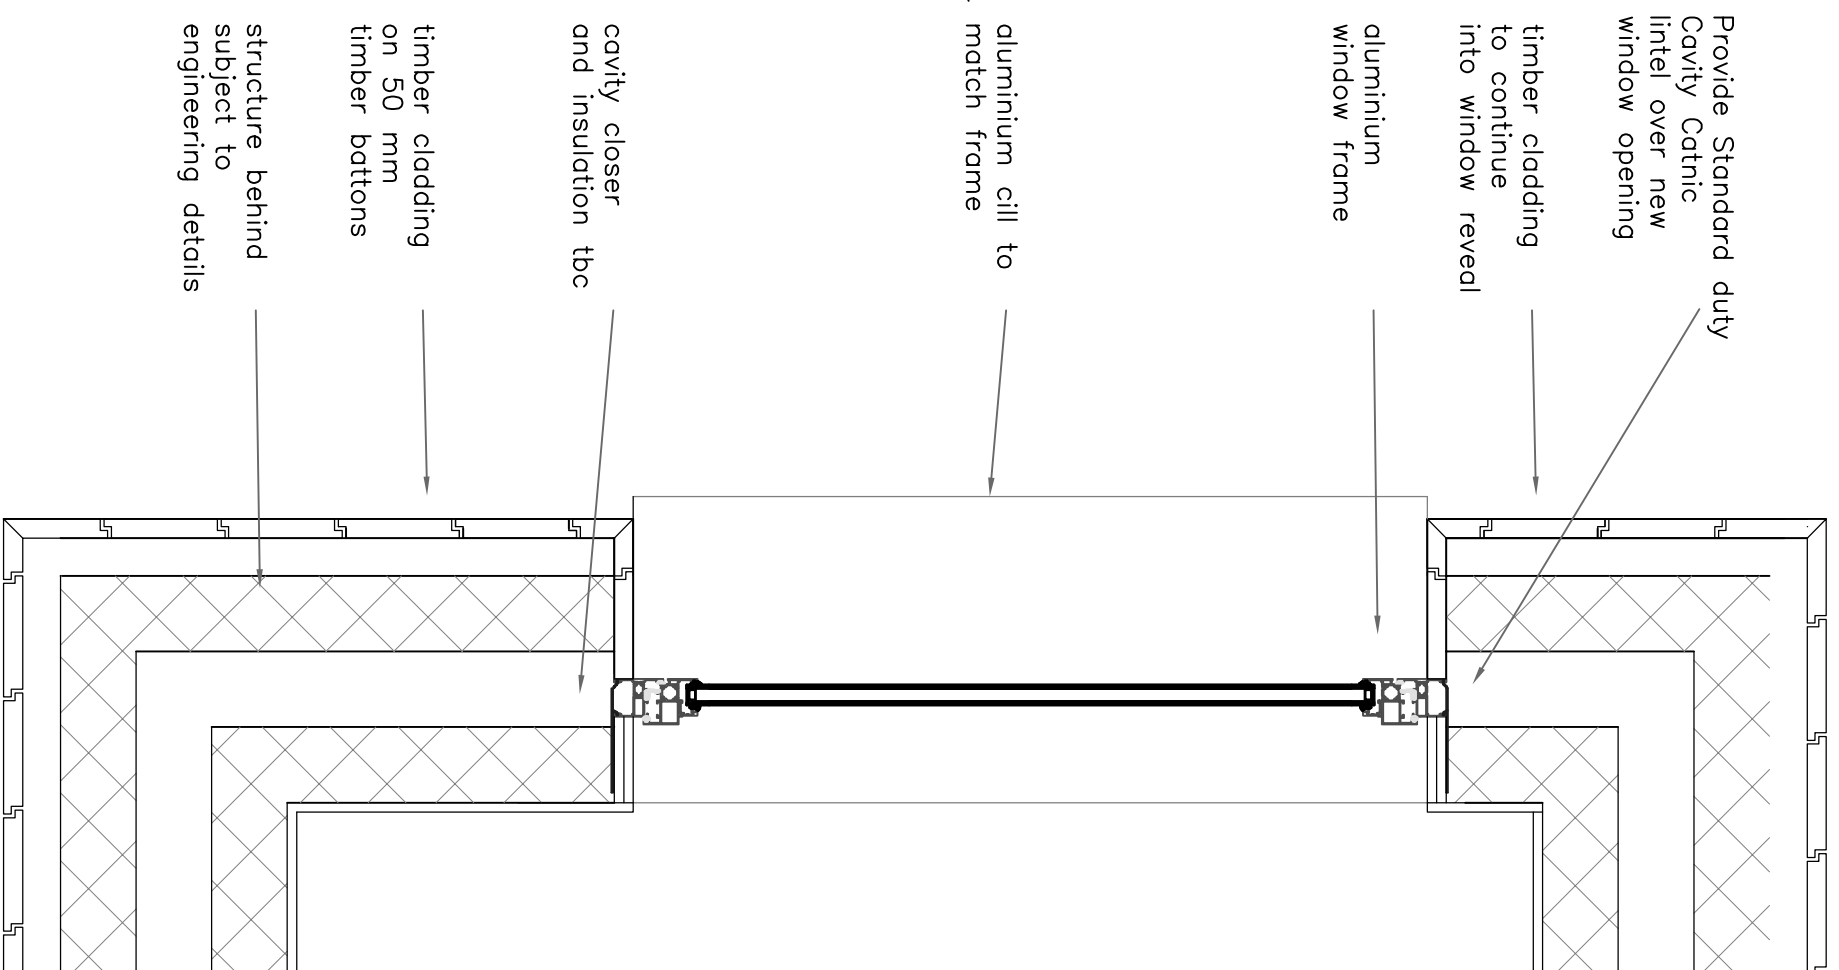

Proposed Window Plan
Scale 1:10

NOTES:
All dimensions and levels to be checked on site by contractor prior ordering materials and preparation of fabrication drawings. This drawing belongs to mdastructures ltd & may not be reproduced without permission.




Scale Bar (metres) 1:10

*** all dimensions as approved planning application**

tilt and turn window to meet current building regulations


aluminium cill to match frame

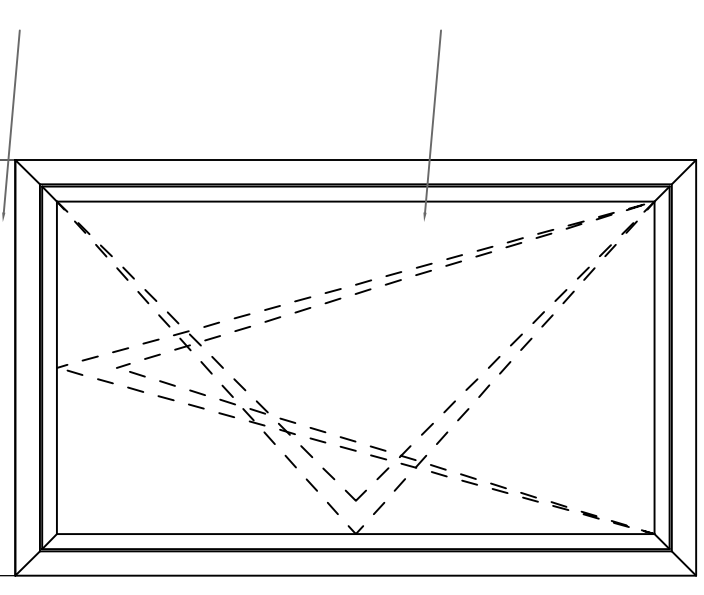

Proposed Window Elevation
Scale 1:20

Revision	19/09/14	Date	final issue
Job title	22 Rochester Square London NW1 95A		
Drawing title	Window details		
Client	Ms Sally Hodgkinson		

Studio 1
21 Bonkhurst Road
London
SE6 4XW

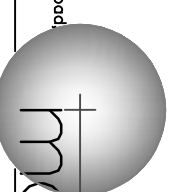

mdastructures
Civil & Structural Engineers

t: 07717006494
m: info@mdastructures.co.uk
w: www.mdastructures.co.uk

Drawing no.	Date	Drawn	Scale	Rev	Checked
422/JUN14/003	20.06.14	SC	VARES@A3	A	