


GA01 PROPOSED FIRST FLOOR  
Scale: 1:50

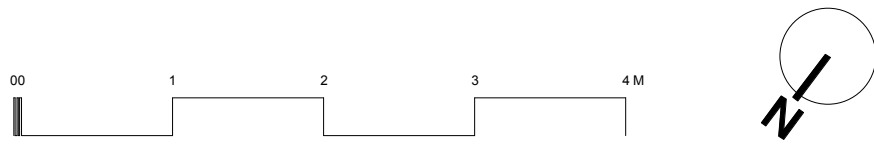

MANEESHA SONAWANE, STUDIO B ARCHITECTS, 53 PRIORY ROAD, LONDON NW6 3NE TEL: 07961 315703, EMAIL: maneesha_x@yahoo.co.uk			
PROJECT:	146 GRAFTON ROAD, LONDON NW5 4BA	DRAWING:	PROPOSED 1st FLOOR LAYOUT
CLIENT:	MR & MRS OUDINE	DATE:	SEPTEMBER 2014
		DRAWING NO.:	16 GA 01
		SCALE:	1:50 @ A3
		REVISION:	-
		DATE OF REVISION:	