


SET BACK ADDITION
WITH RAISED ROOF.
SLATE TILES

FRAMELESS GLAZING
ABOVE NEW STAIRCASE.
HEIGHT TO MATCH EXISTING
PARAPET WALL

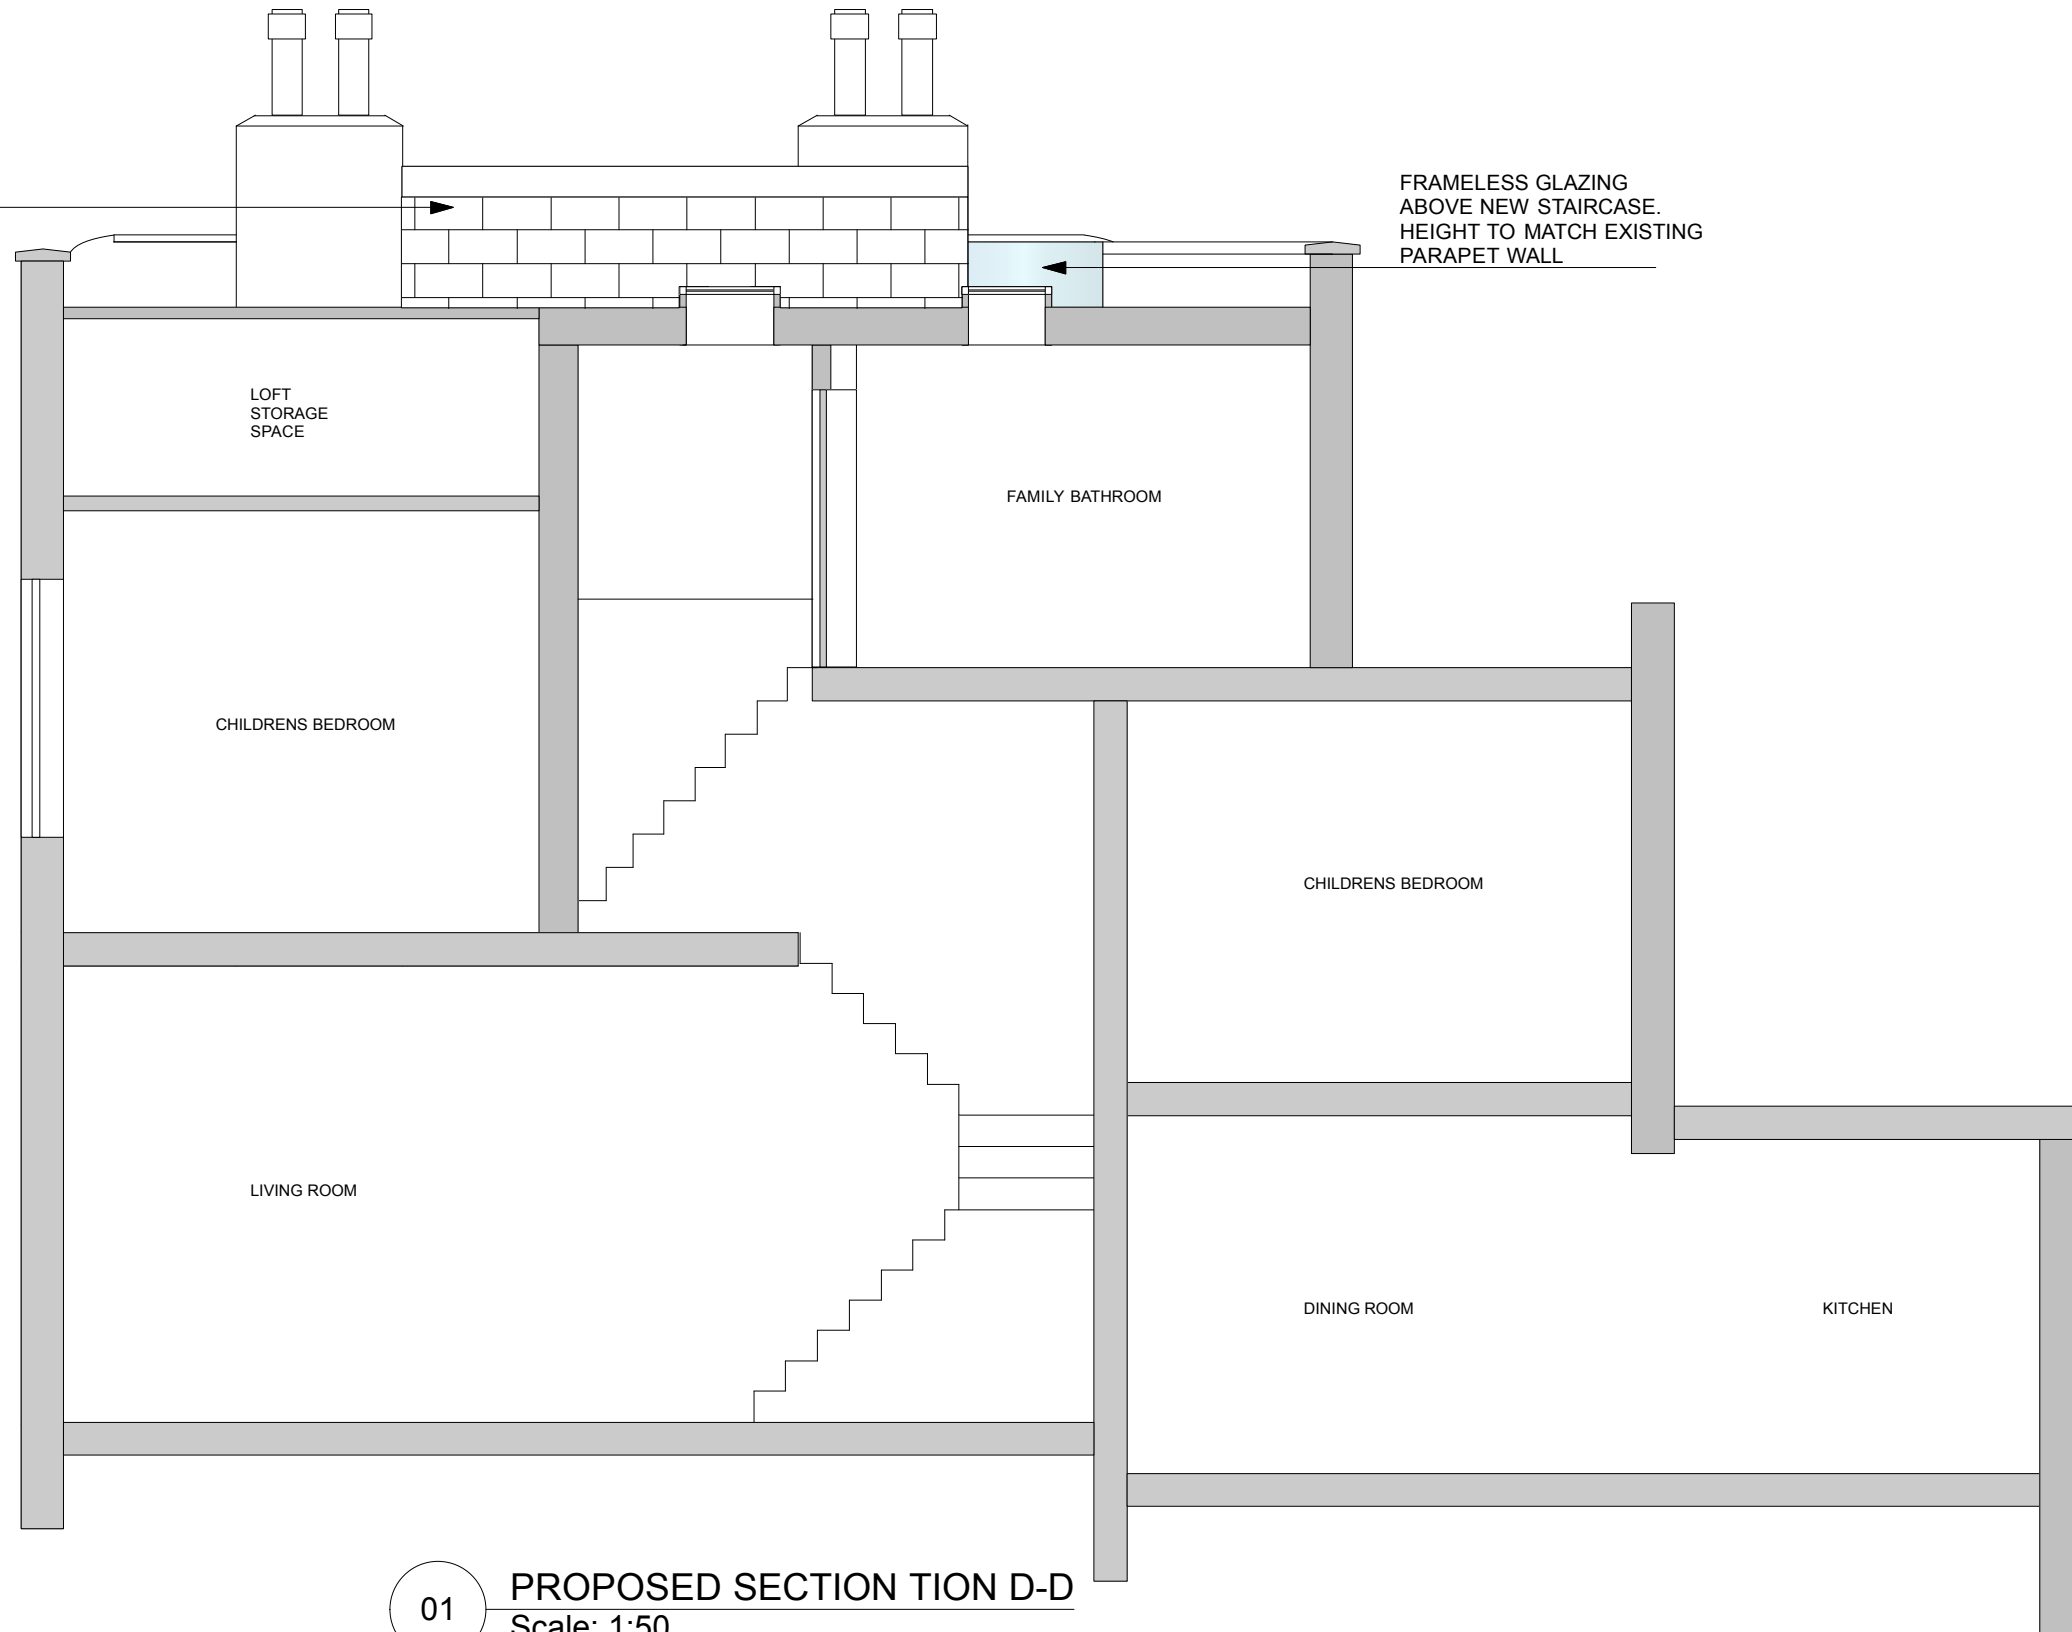

01 PROPOSED SECTION TION D-D
Scale: 1:50

