

Meters

**01** PROPOSED GROUND FLOOR PLAN  
scale 1:50




project  
33 NETHERHALL GARDENS  
NW3 5RL

drawing  
PROPOSED GROUND FLOOR  
PLAN

number	date
<b>385-101-P</b>	10.09.2014
scale	revision
1:50@A3	PLANNING

**BRIAN O'REILLY ARCHITECTS**  
31 Oval Road LONDON NW1 7EA  
Tel: +44 (0)20 7267 1164  
www.brianoreillyarchitects.com  
mail@brianoreillyarchitects.com

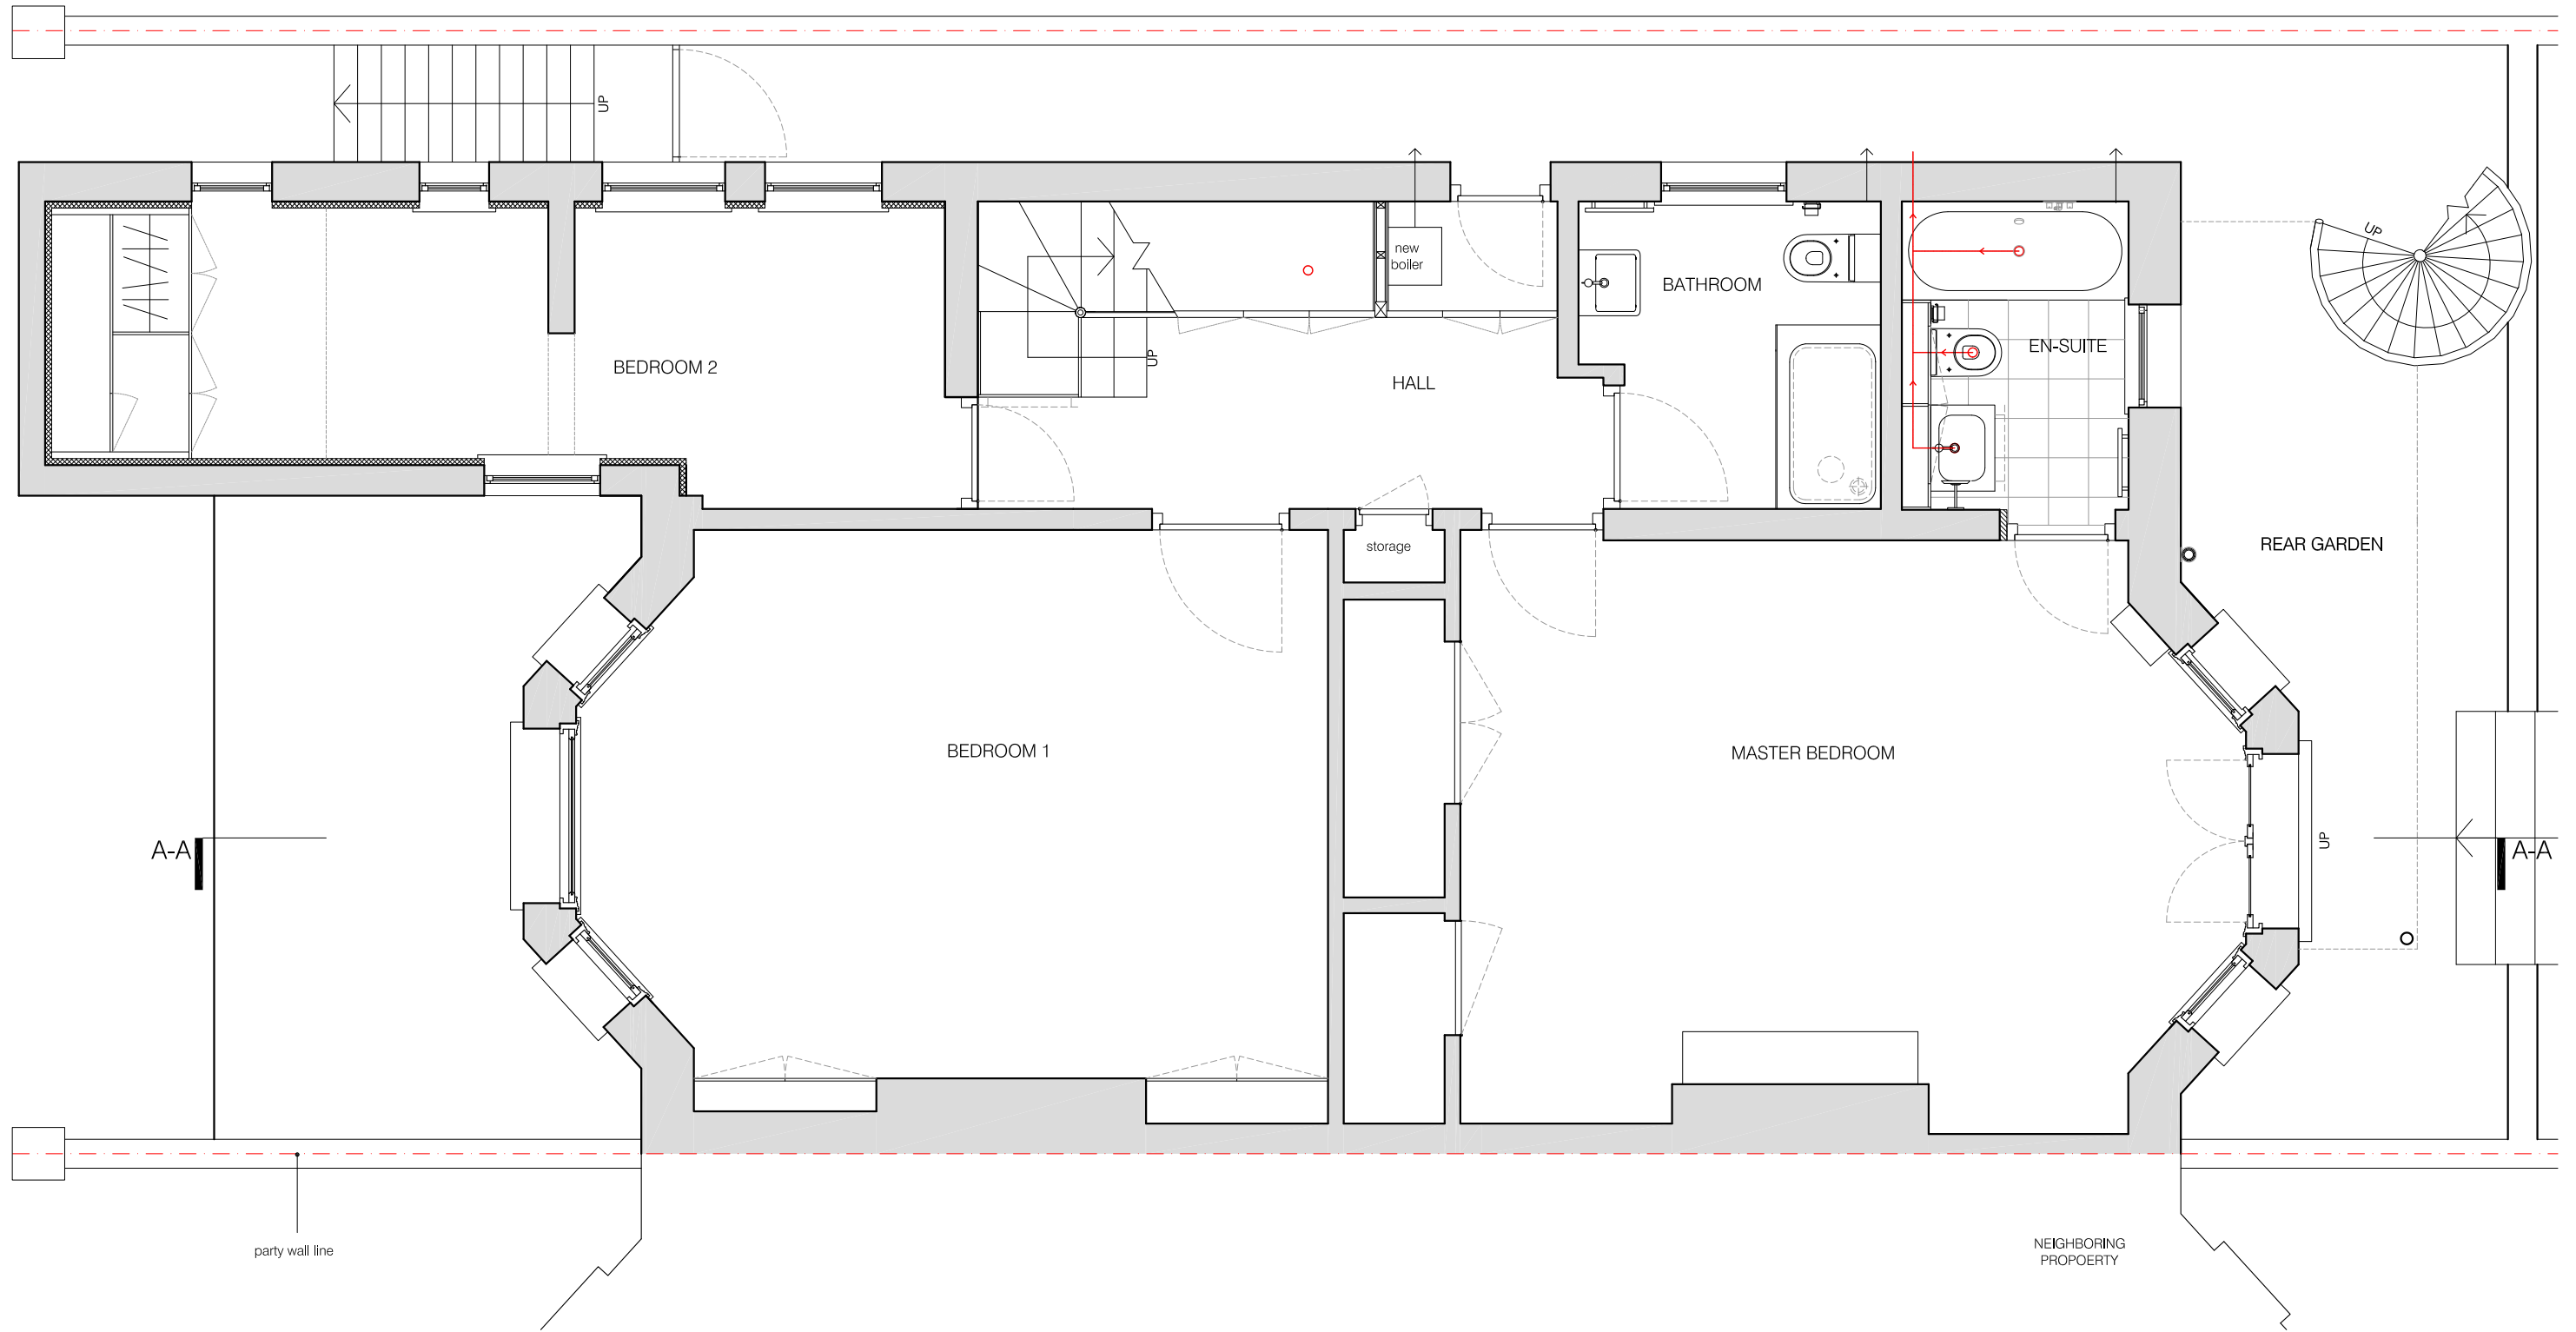

Meters

**01** PROPOSED LOWER GROUND FLOOR PLAN  
scale 1:50



project  
33 NETHERHALL GARDENS  
NW3 5RL

drawing  
PROPOSED LOWER GROUND  
FLOOR PLAN

number	date
385-102-P	10.09.2014
scale	revision
1:50@A3	PLANNING


**BRIAN O'REILLY ARCHITECTS**  
31 Oval Road LONDON NW1 7EA  
Tel: +44 (0)20 7267 1164  
www.brianoreillyarchitects.com  
mail@brianoreillyarchitects.com




APPROXIMATION OF  
NEIGHBORING PROPERTY



01 PROPOSED SECTION A-A  
scale 1:50

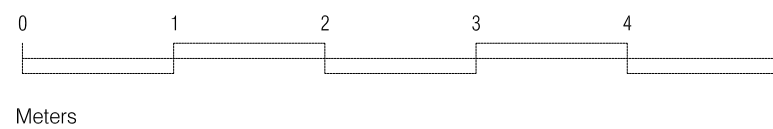

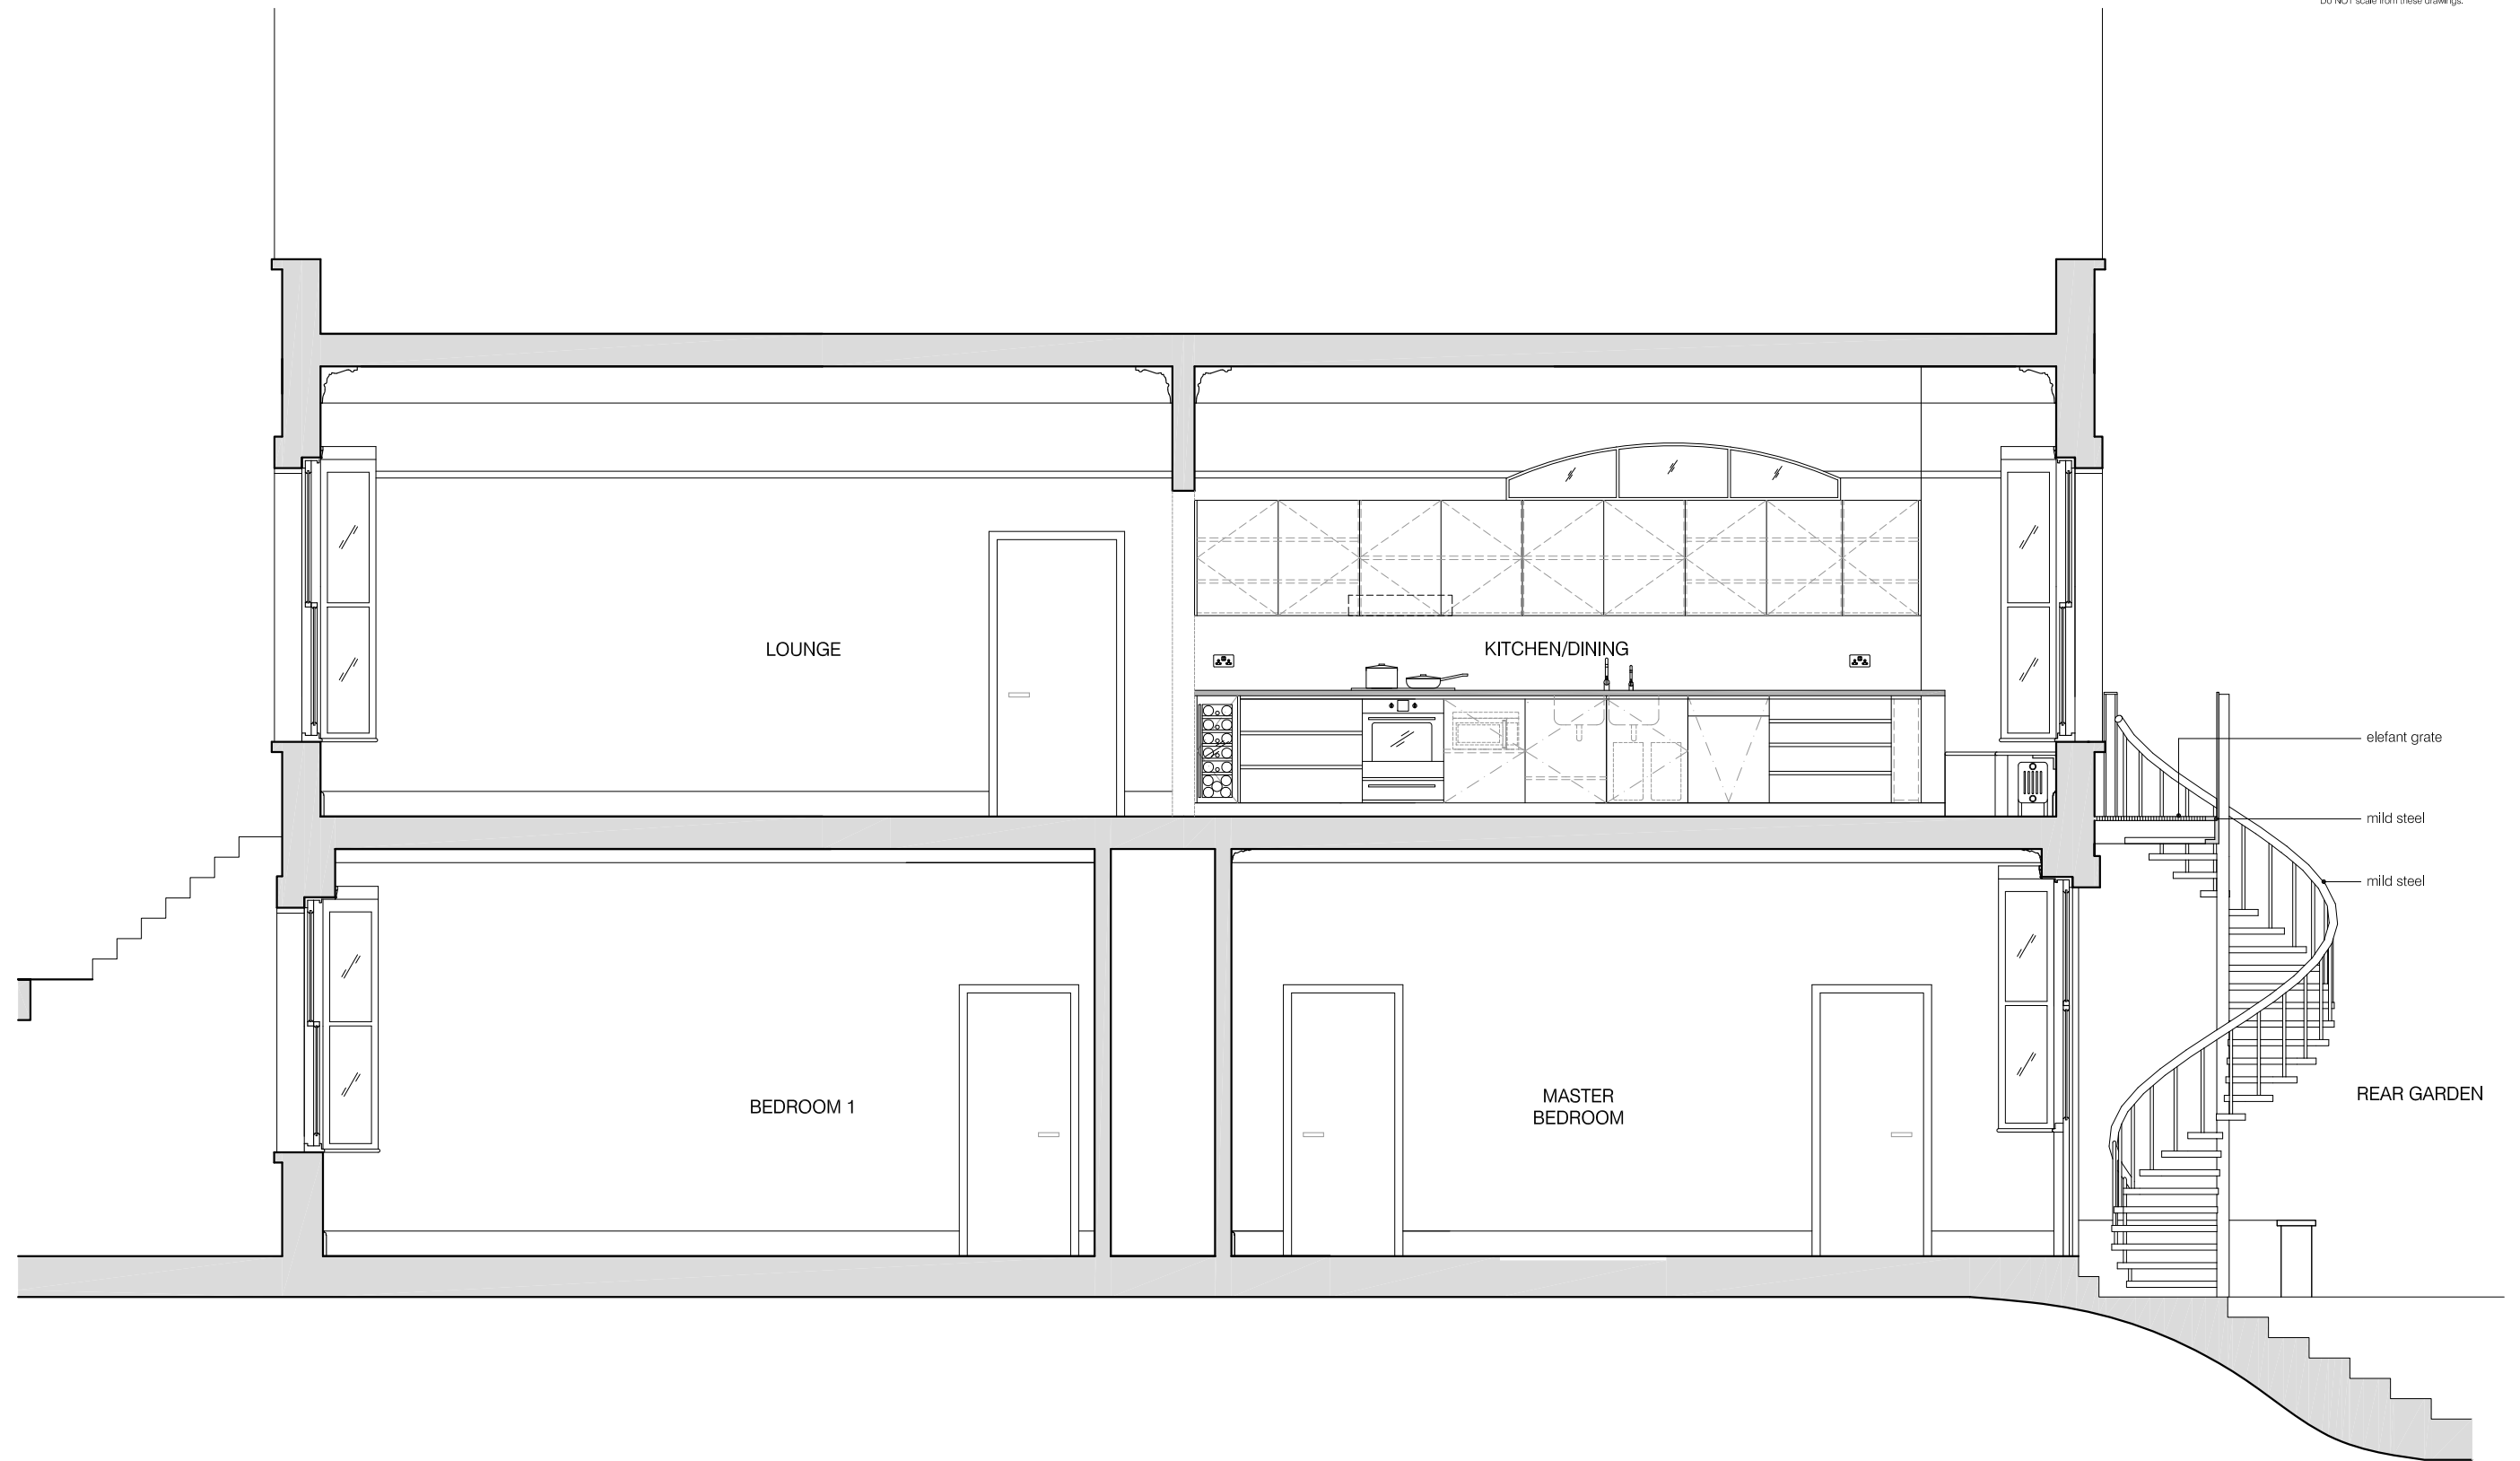

LOUNGE

KITCHEN/DINING

BEDROOM 1

MASTER  
BEDROOM


elefant grate

mild steel

mild steel

REAR GARDEN

01 PROPOSED SECTION B-B  
scale 1:50

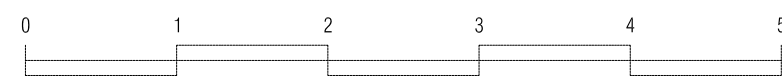

Meters

project  
33 NETHERHALL GARDENS  
NW3 5RL  
drawing  
PROPOSED SECTION B-B

number	385-301-P	date	10.09.2014
scale	1:50@A3	revision	PLANNING

**BRIAN O'REILLY ARCHITECTS**  
31 Oval Road LONDON NW1 7EA  
Tel: +44 (0)20 7267 1184  
www.brianoreillyarchitects.com  
mail@brianoreillyarchitects.com