
## exedra architects

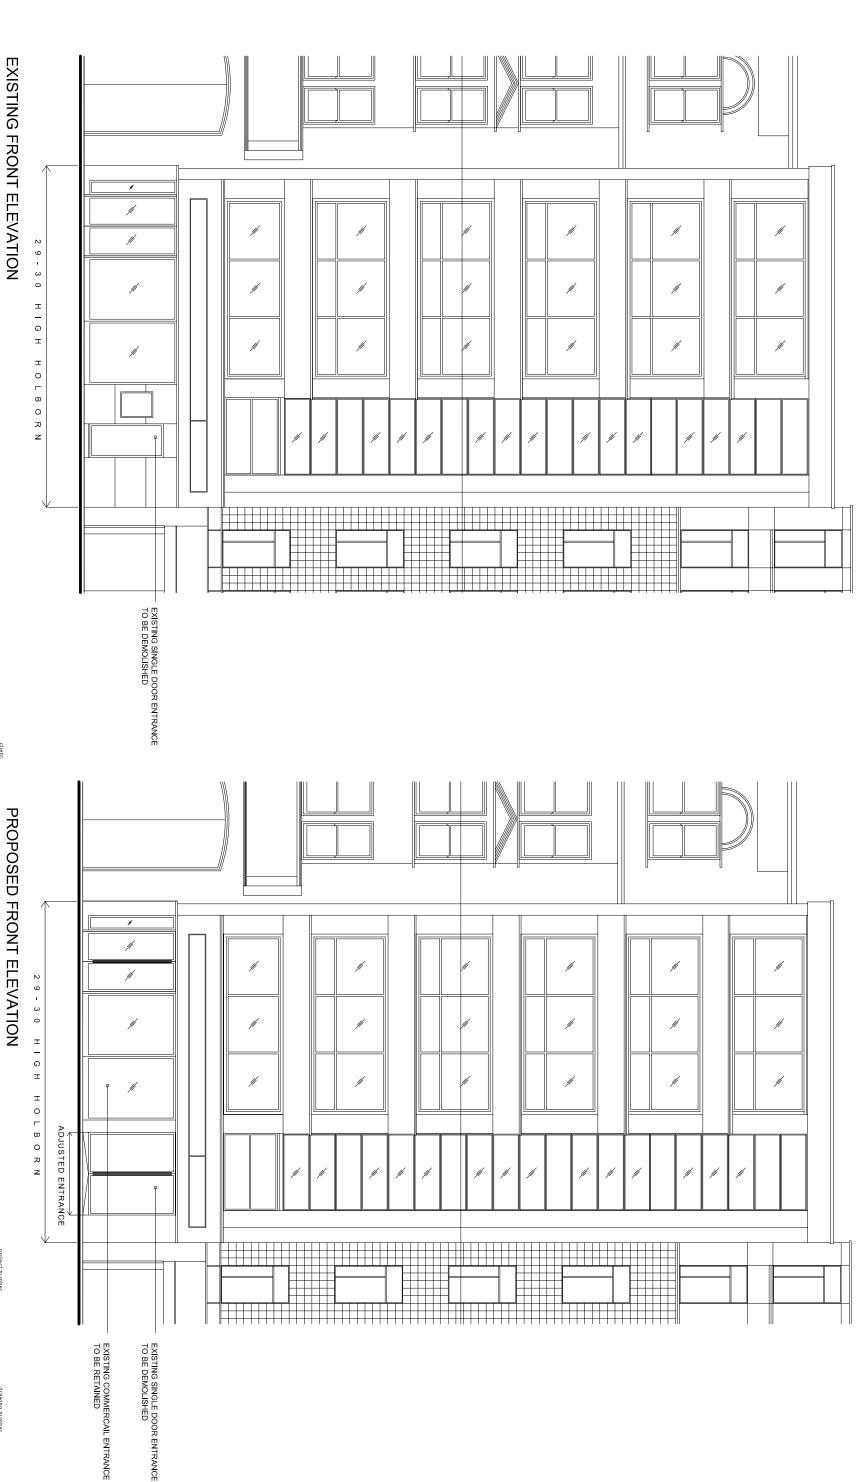

tel: 020 8546 2115

www.exedra-architects.co.u

this drawing is to be read in conjunction with all other consultants drawings and specifications. do not scale drawing, use figured dimensions only any discrepancies found should be reported to the architect immediately, this drawing and design remains the copyright of exedera architects limited.

this drawing is to be read in conjunction with all other consultants drawings and specifications, do not scale drawing, use ligured dimensions only any discrepancies found should be reported to the architect immediately, this drawing and design remains the copyright of exedra architects limited.

tel: 020 8546

canbury park studio 116 canbury park road kingston KT26JZ

WESTCOMBE

MANAGEMENT

EXISTING & PROPOSED FRONT ELEVATIONS

1:100
author

A3 \*\*

SEPT 2014

PL200

PLANNING

29-30 HIGH HOLBORN