



01/P12 Proposed Section AA

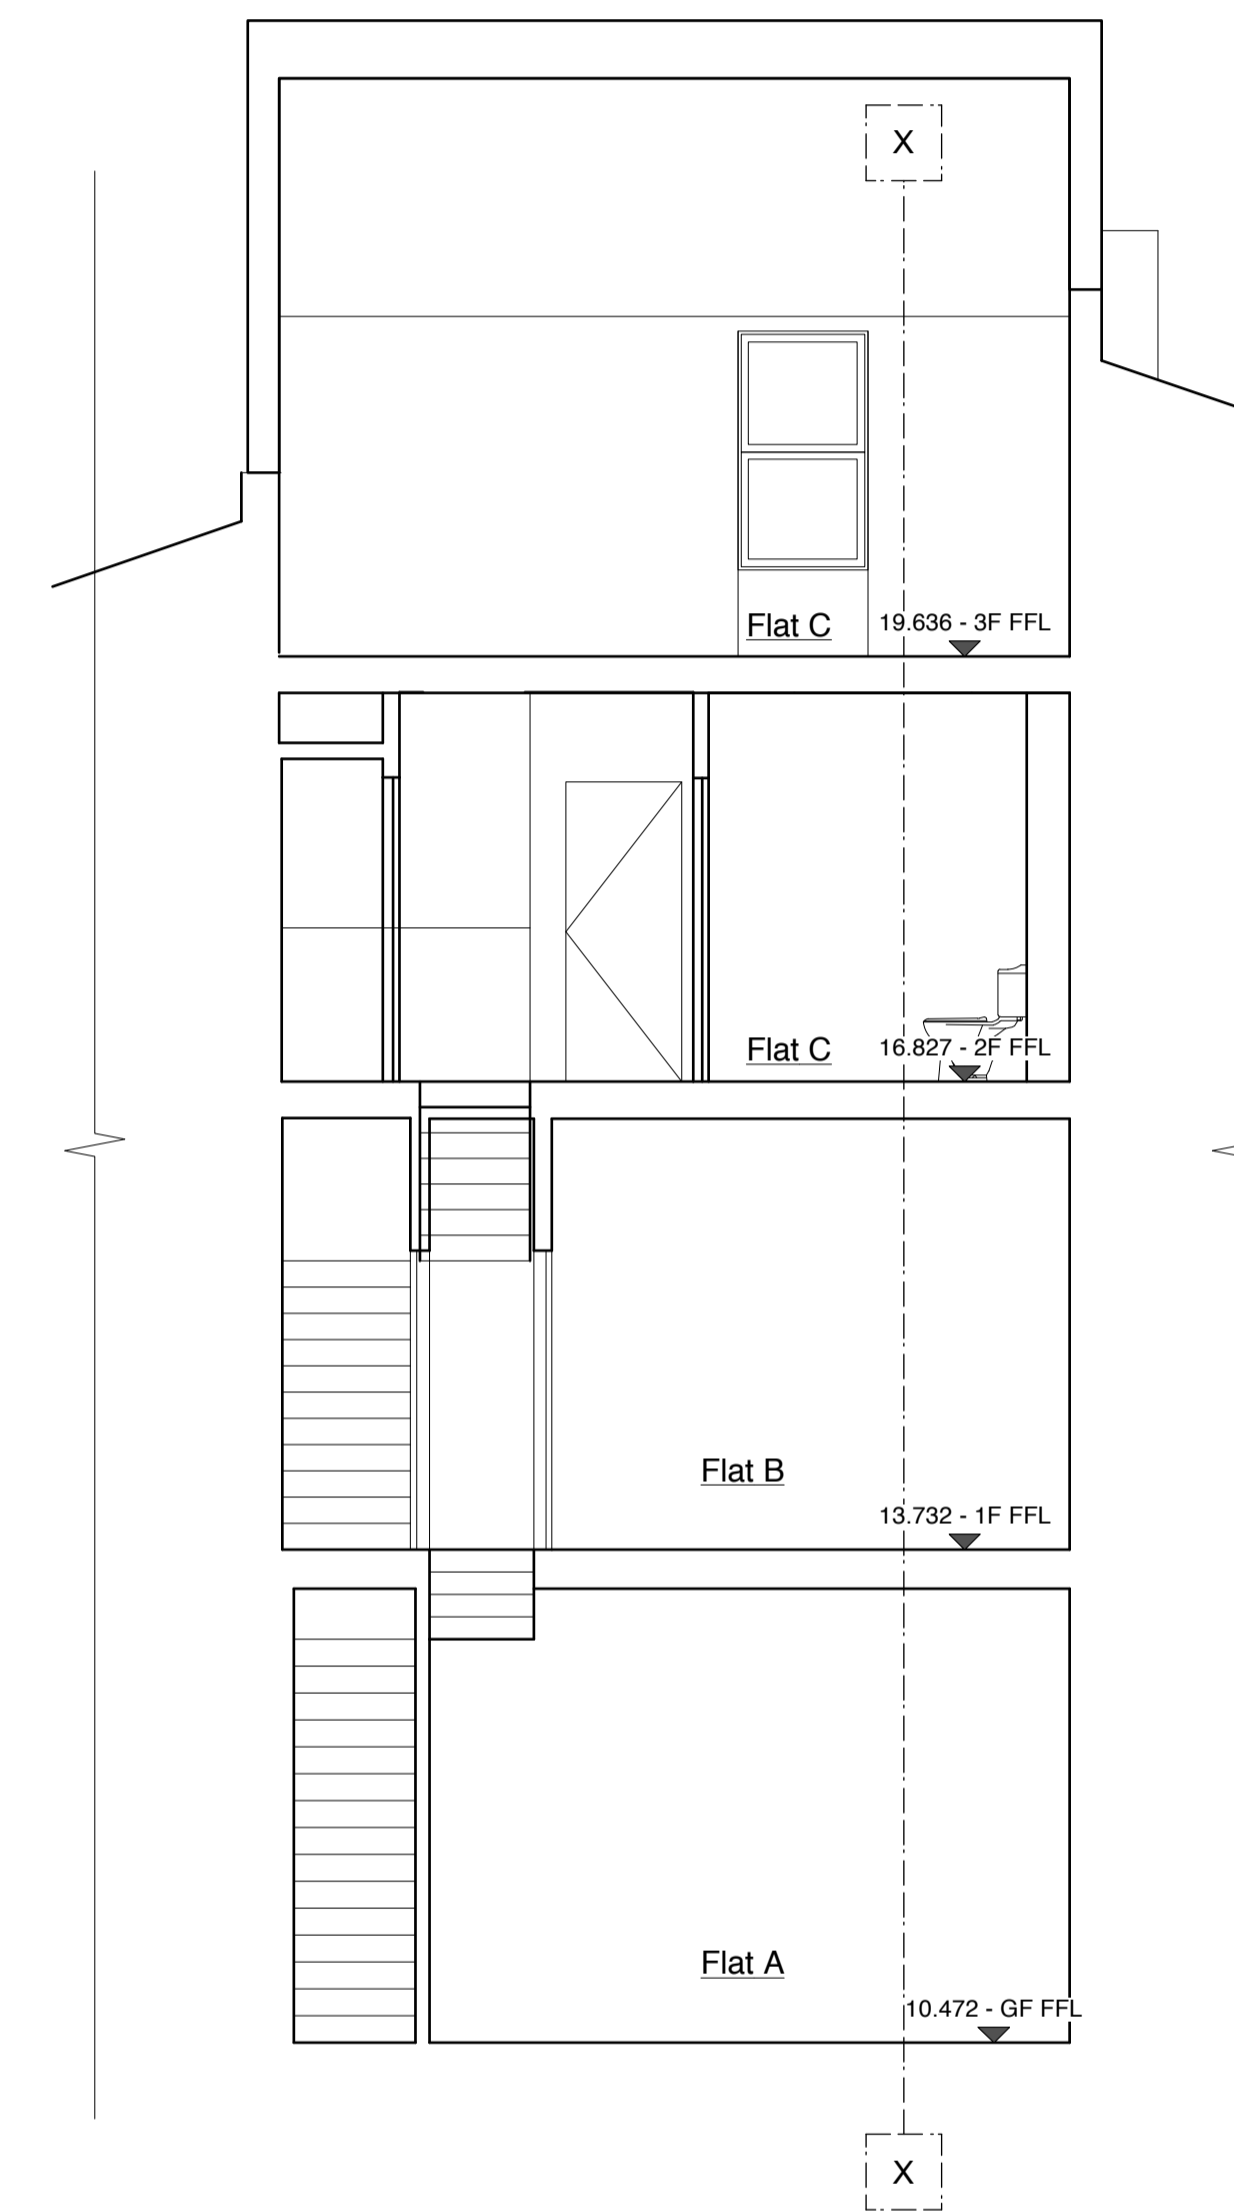

02/P12 Proposed Section BB

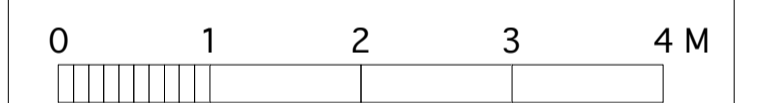

PLANNING

Revisions

ibla 11 Wells Mews London W1T 3HD
 t 020 7580 8808 f 020 7636 9951
 www.ibla.uk.com postroom@ibla.uk.com

Client
Spaces Property

Project
28 Messina Avenue

Drawing
Proposed Section AA & BB

Date
November 2013

Scale **1:50 at A1** Drawn by **VS**
1:100 at A3

Ref.
798 P12