


1. Do not scale off these drawings. Dimensions govern.
2. All dimensions are given in millimetres (mm) unless noted otherwise.
3. All dimensions shall be verified on site before proceeding with the work.
4. All dimensions shall be notified immediately in writing of any discrepancies.
5. Workmanship and materials to be in accordance with the relevant current British Standard Codes of Practice and the Local Authorities requirements.
6. During construction the contractor shall be responsible for maintaining the structure and all building elements in a safe and stable condition.
7. The drawing must be read in conjunction with all other contract documentation and other consultant's documentation.
8. If in doubt, ask!

Rev.	Date	Reason for Issue	AWK
P-00	01-09-2014	For planning	ch'd

PLANNING



01. LOCATION PLAN 1:1250

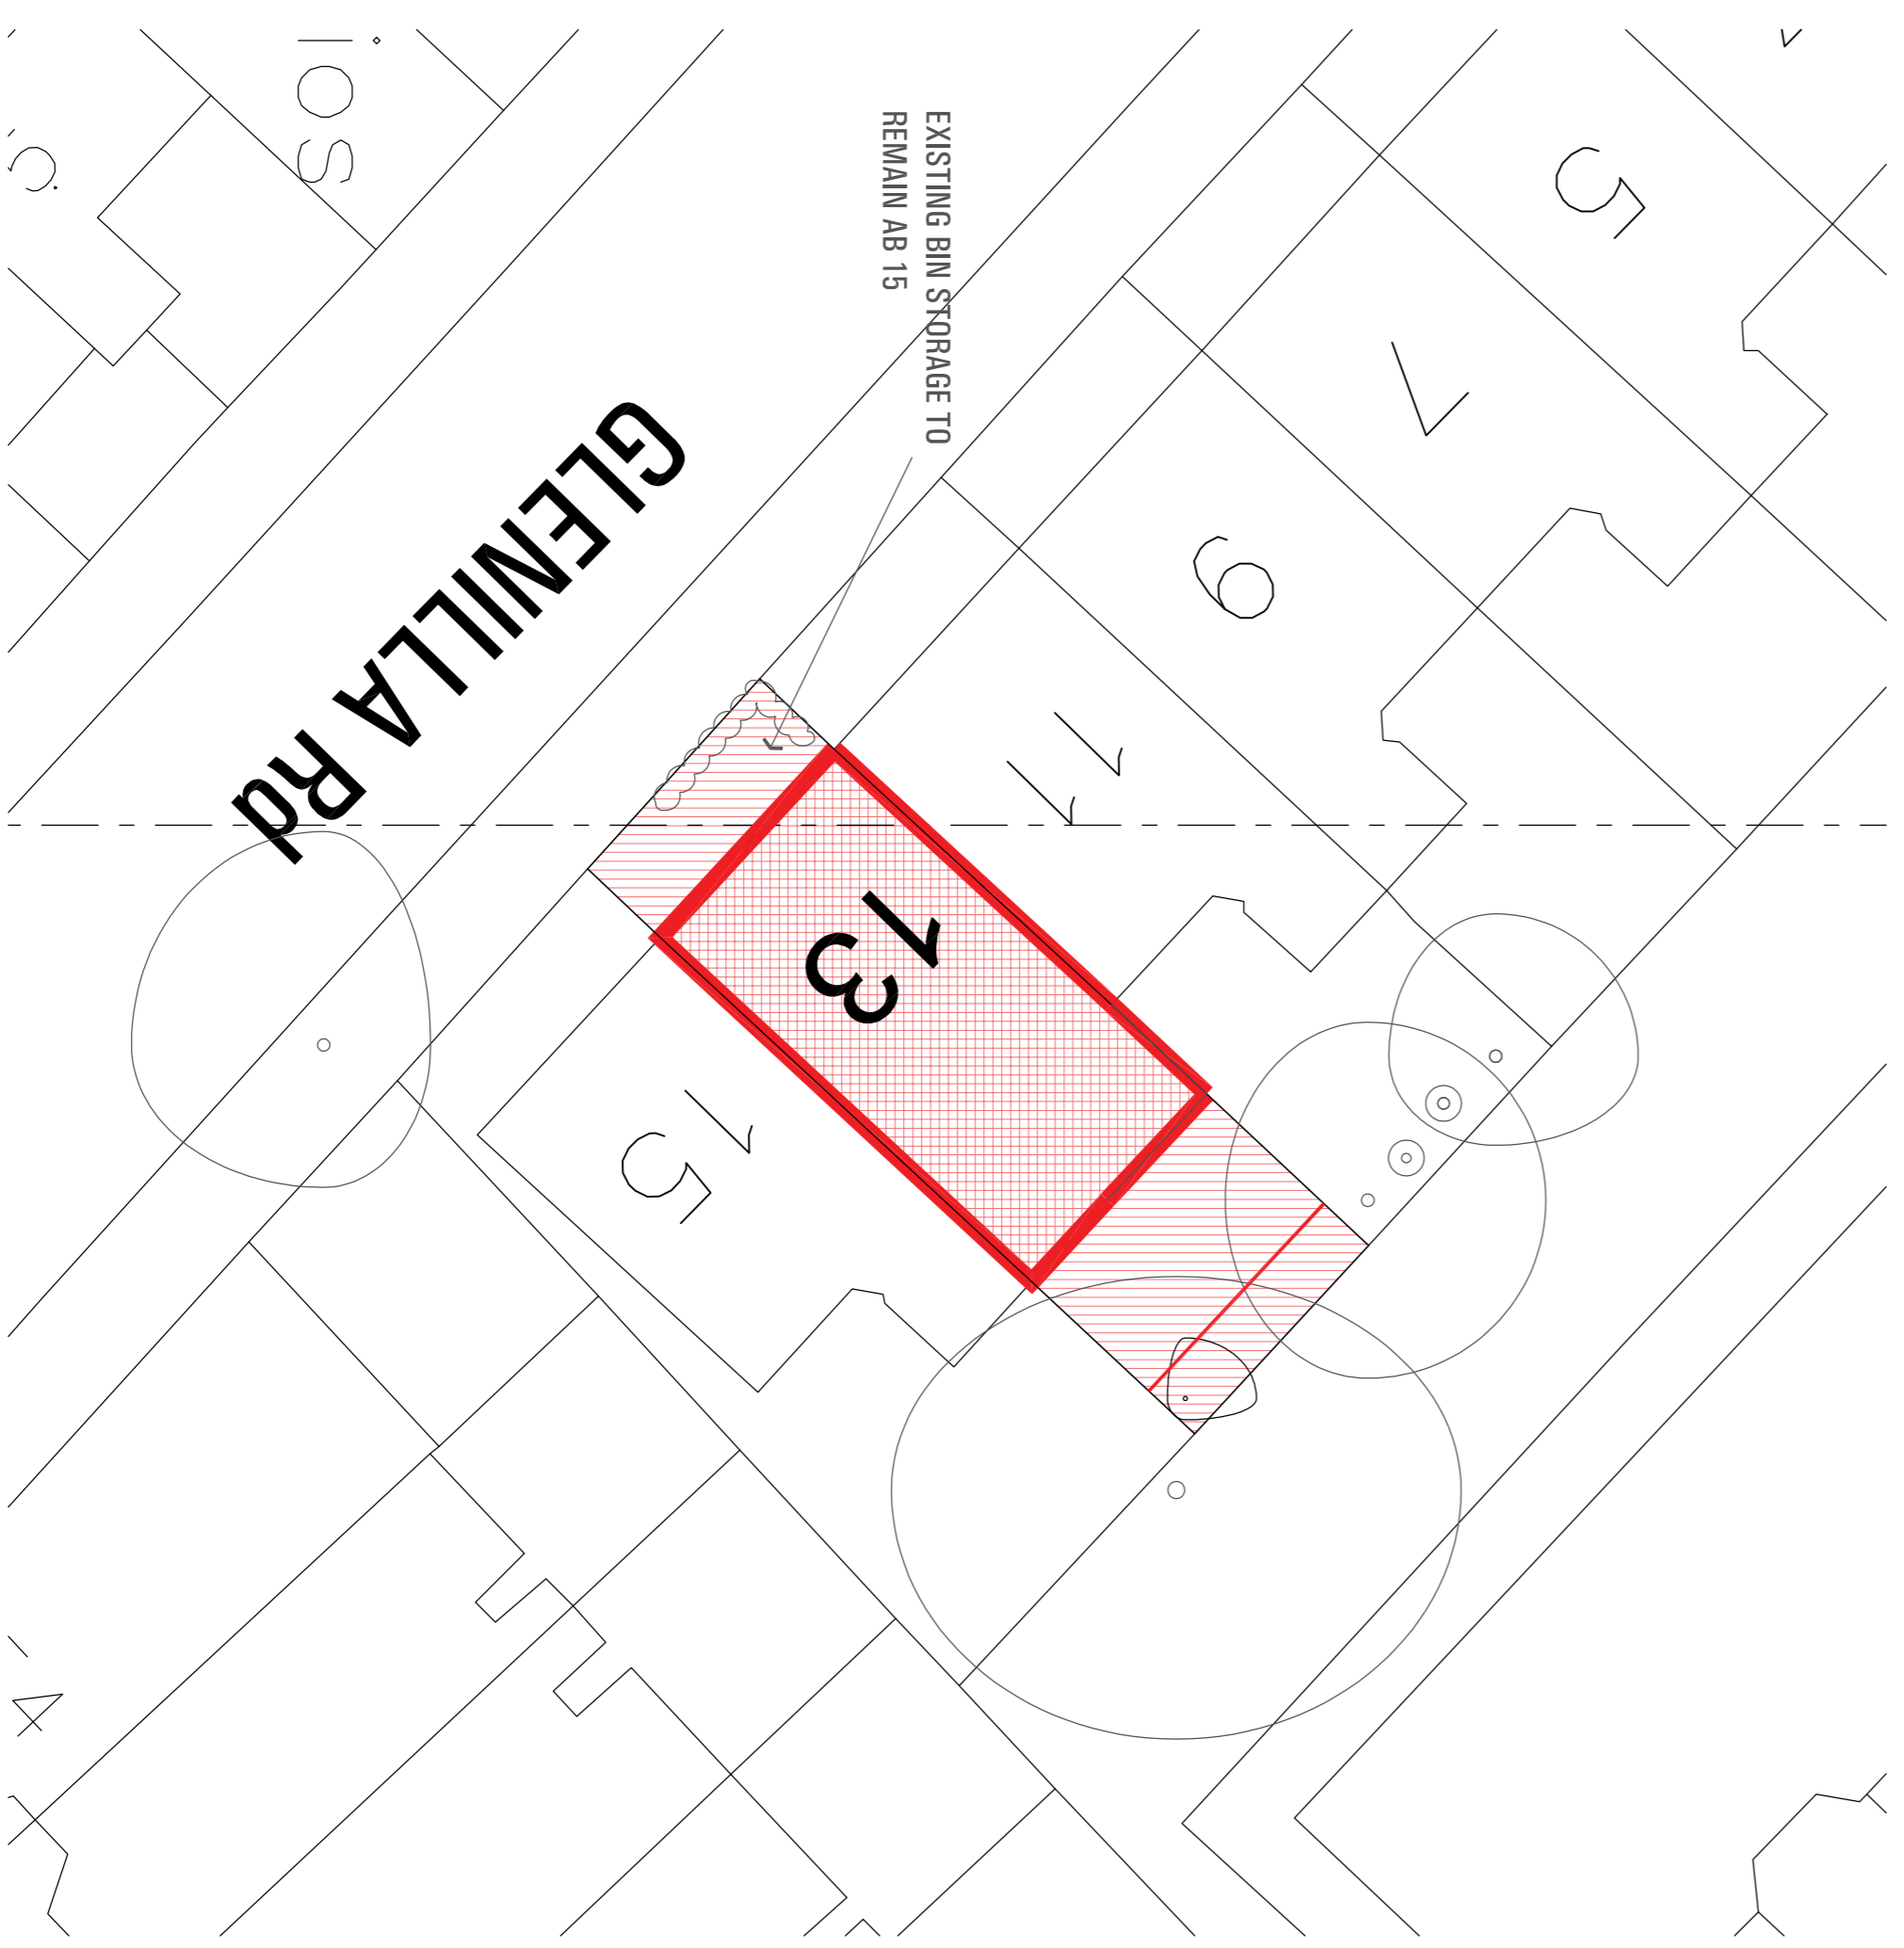

02. SITE PLAN 1:200

**sporadicspace**  
architecture - interiors - product design  
tel: 0207 251 8577 | 70 Cowcross Street  
Farringdon London ECF 1M 6EJ  
www.sporadicspace.com  
info@sporadicspace.com

**Project**  
**HOUSE TAHERI**  
13 GLENILLA ROAD  
NW3 4AJ London

**Title**  
LOCATION PLAN &  
SITE PLAN

**Job No.**  
SPA1026

**Date**  
July 2014

**Scale**  
AS SHOWN

**Drawn**  
JG

**Revision**  
P-00

**North**