



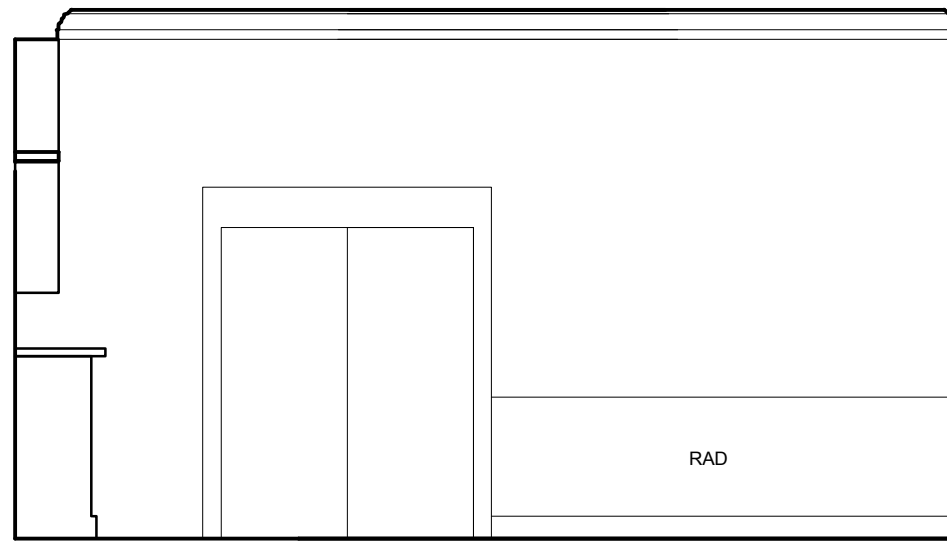


Elevation A

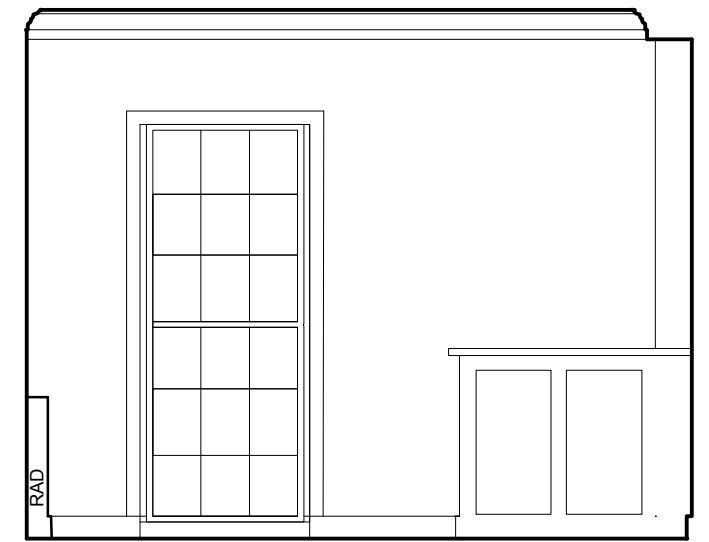


Elevation B




Elevation C

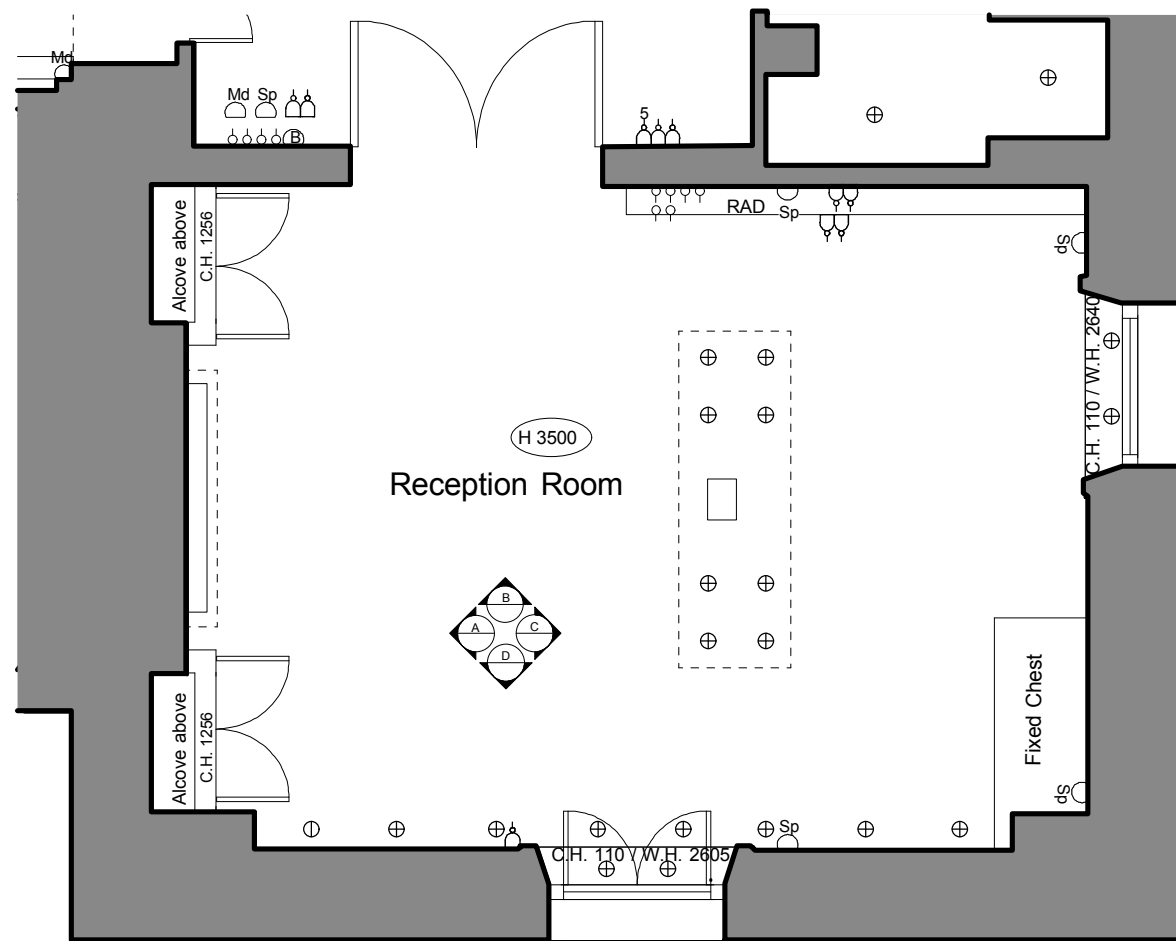

Plan

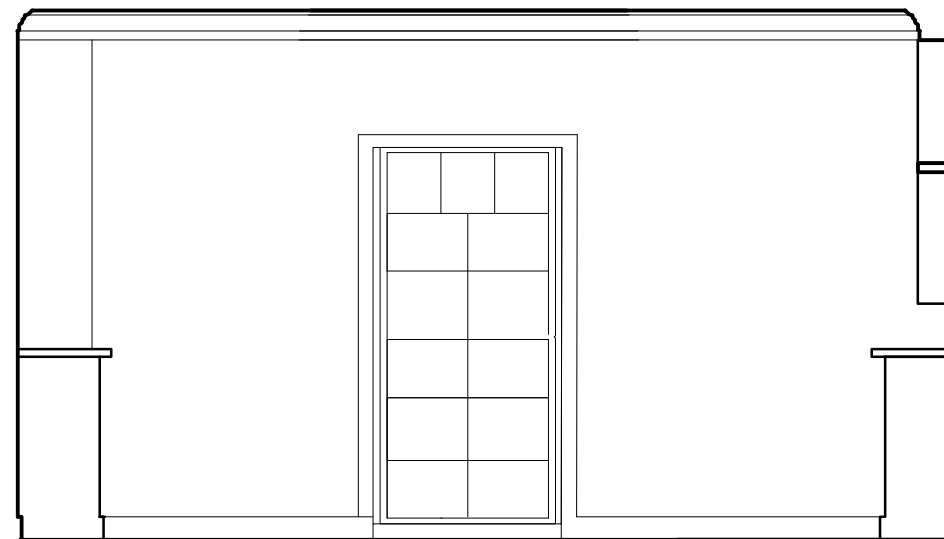

Elevation D

Client Alan and Jackie Sherling		
Project Flat 4, Cumberland Terrace. NW1 4HS		
Drawing EXISTING ELEVATIONS SHEET 1		
Revision A: dimensions adjusted		06.09.14
Scale 1:50	Job No. 474	Drawing No. 03A
Date Sept 2014		Drawn By KC
 PATRICK MINNS ARCHITECTS 6 St Marks Crescent London NW1 7TS T 07957 555 488 patrick@patrickminns.com		
1. All Dimensions and Levels to be checked on Site 2. This drawing must not be scaled 3. Refer to drawings & specification prepared by the Structural engineer and specialist subcontractors 4. Copyright reserved		