




Elevation A

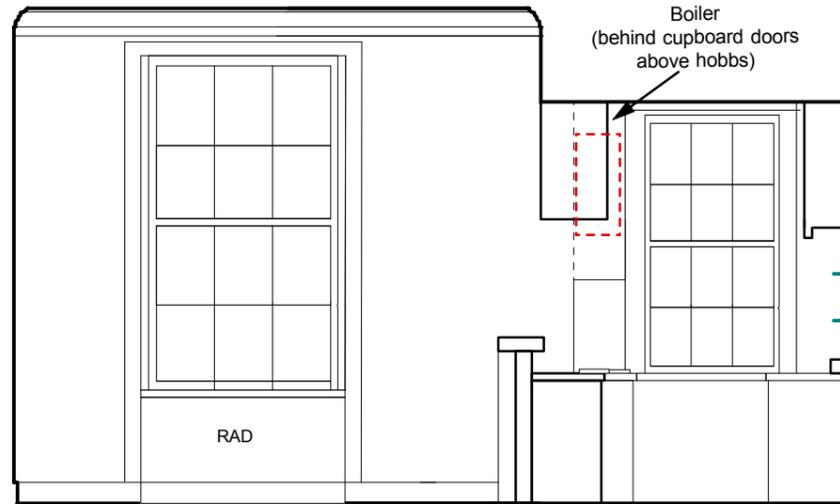


Elevation B

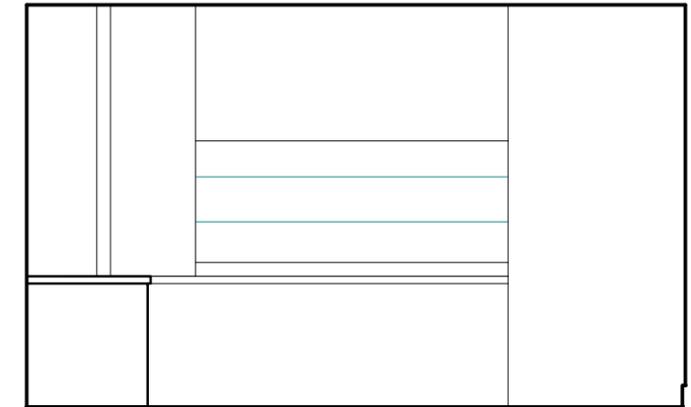

Elevation C

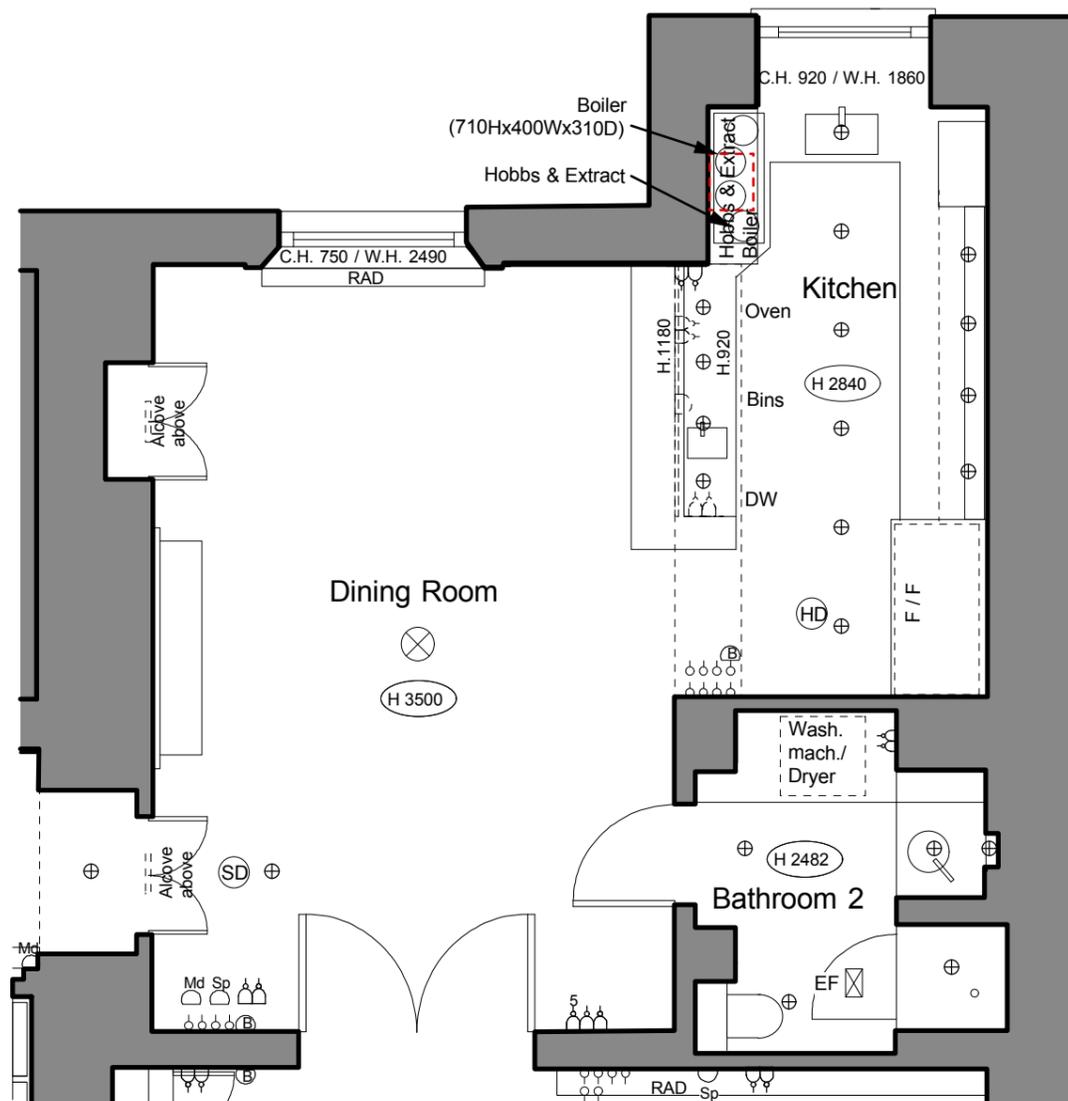

Plan

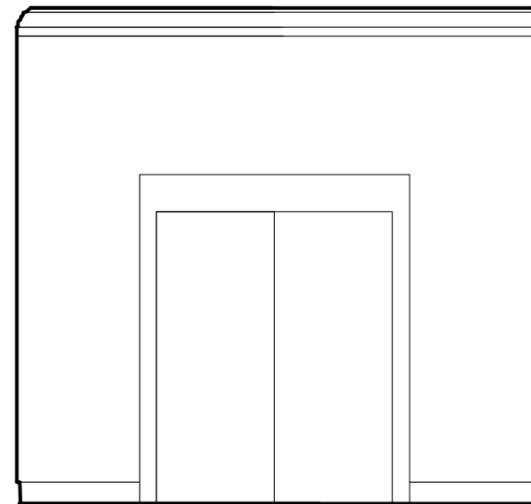

Elevation D



Client Alan and Jackie Sherling		
Project Flat 4, Cumberland Terrace. NW1 4HS		
Drawing EXISTING ELEVATIONS SHEET 3		
Revision A: dimensions adjusted 06.09.14		
Scale 1:50	Job No. 474	Drawing No. 05A
Date Sept 2014	Drawn By KC	
 <b>PATRICK MINNS ARCHITECTS</b> 6 St Marks Crescent London NW1 7TS T 07957 555 488 patrick@patrickminns.com		
1. All Dimensions and Levels to be checked on Site 2. This drawing must not be scaled 3. Refer to drawings & specification prepared by the Structural engineer and specialist subcontractors 4. Copyright reserved ©PMA		