

Notes:

Overhaul all windows and glazed doors, new sash cords, new locks as required.


New flush door leaves in existing openings.


Replace radiators with new appropriately sized column radiators in same locations.

Fittings in Bathroom 1 and in Kitchen to be replaced.

Remove square pattern on all ceiling cornices and make good. Cornice lighting to be changed to continuous LED to all rooms.

Re-design of light switches throughout.

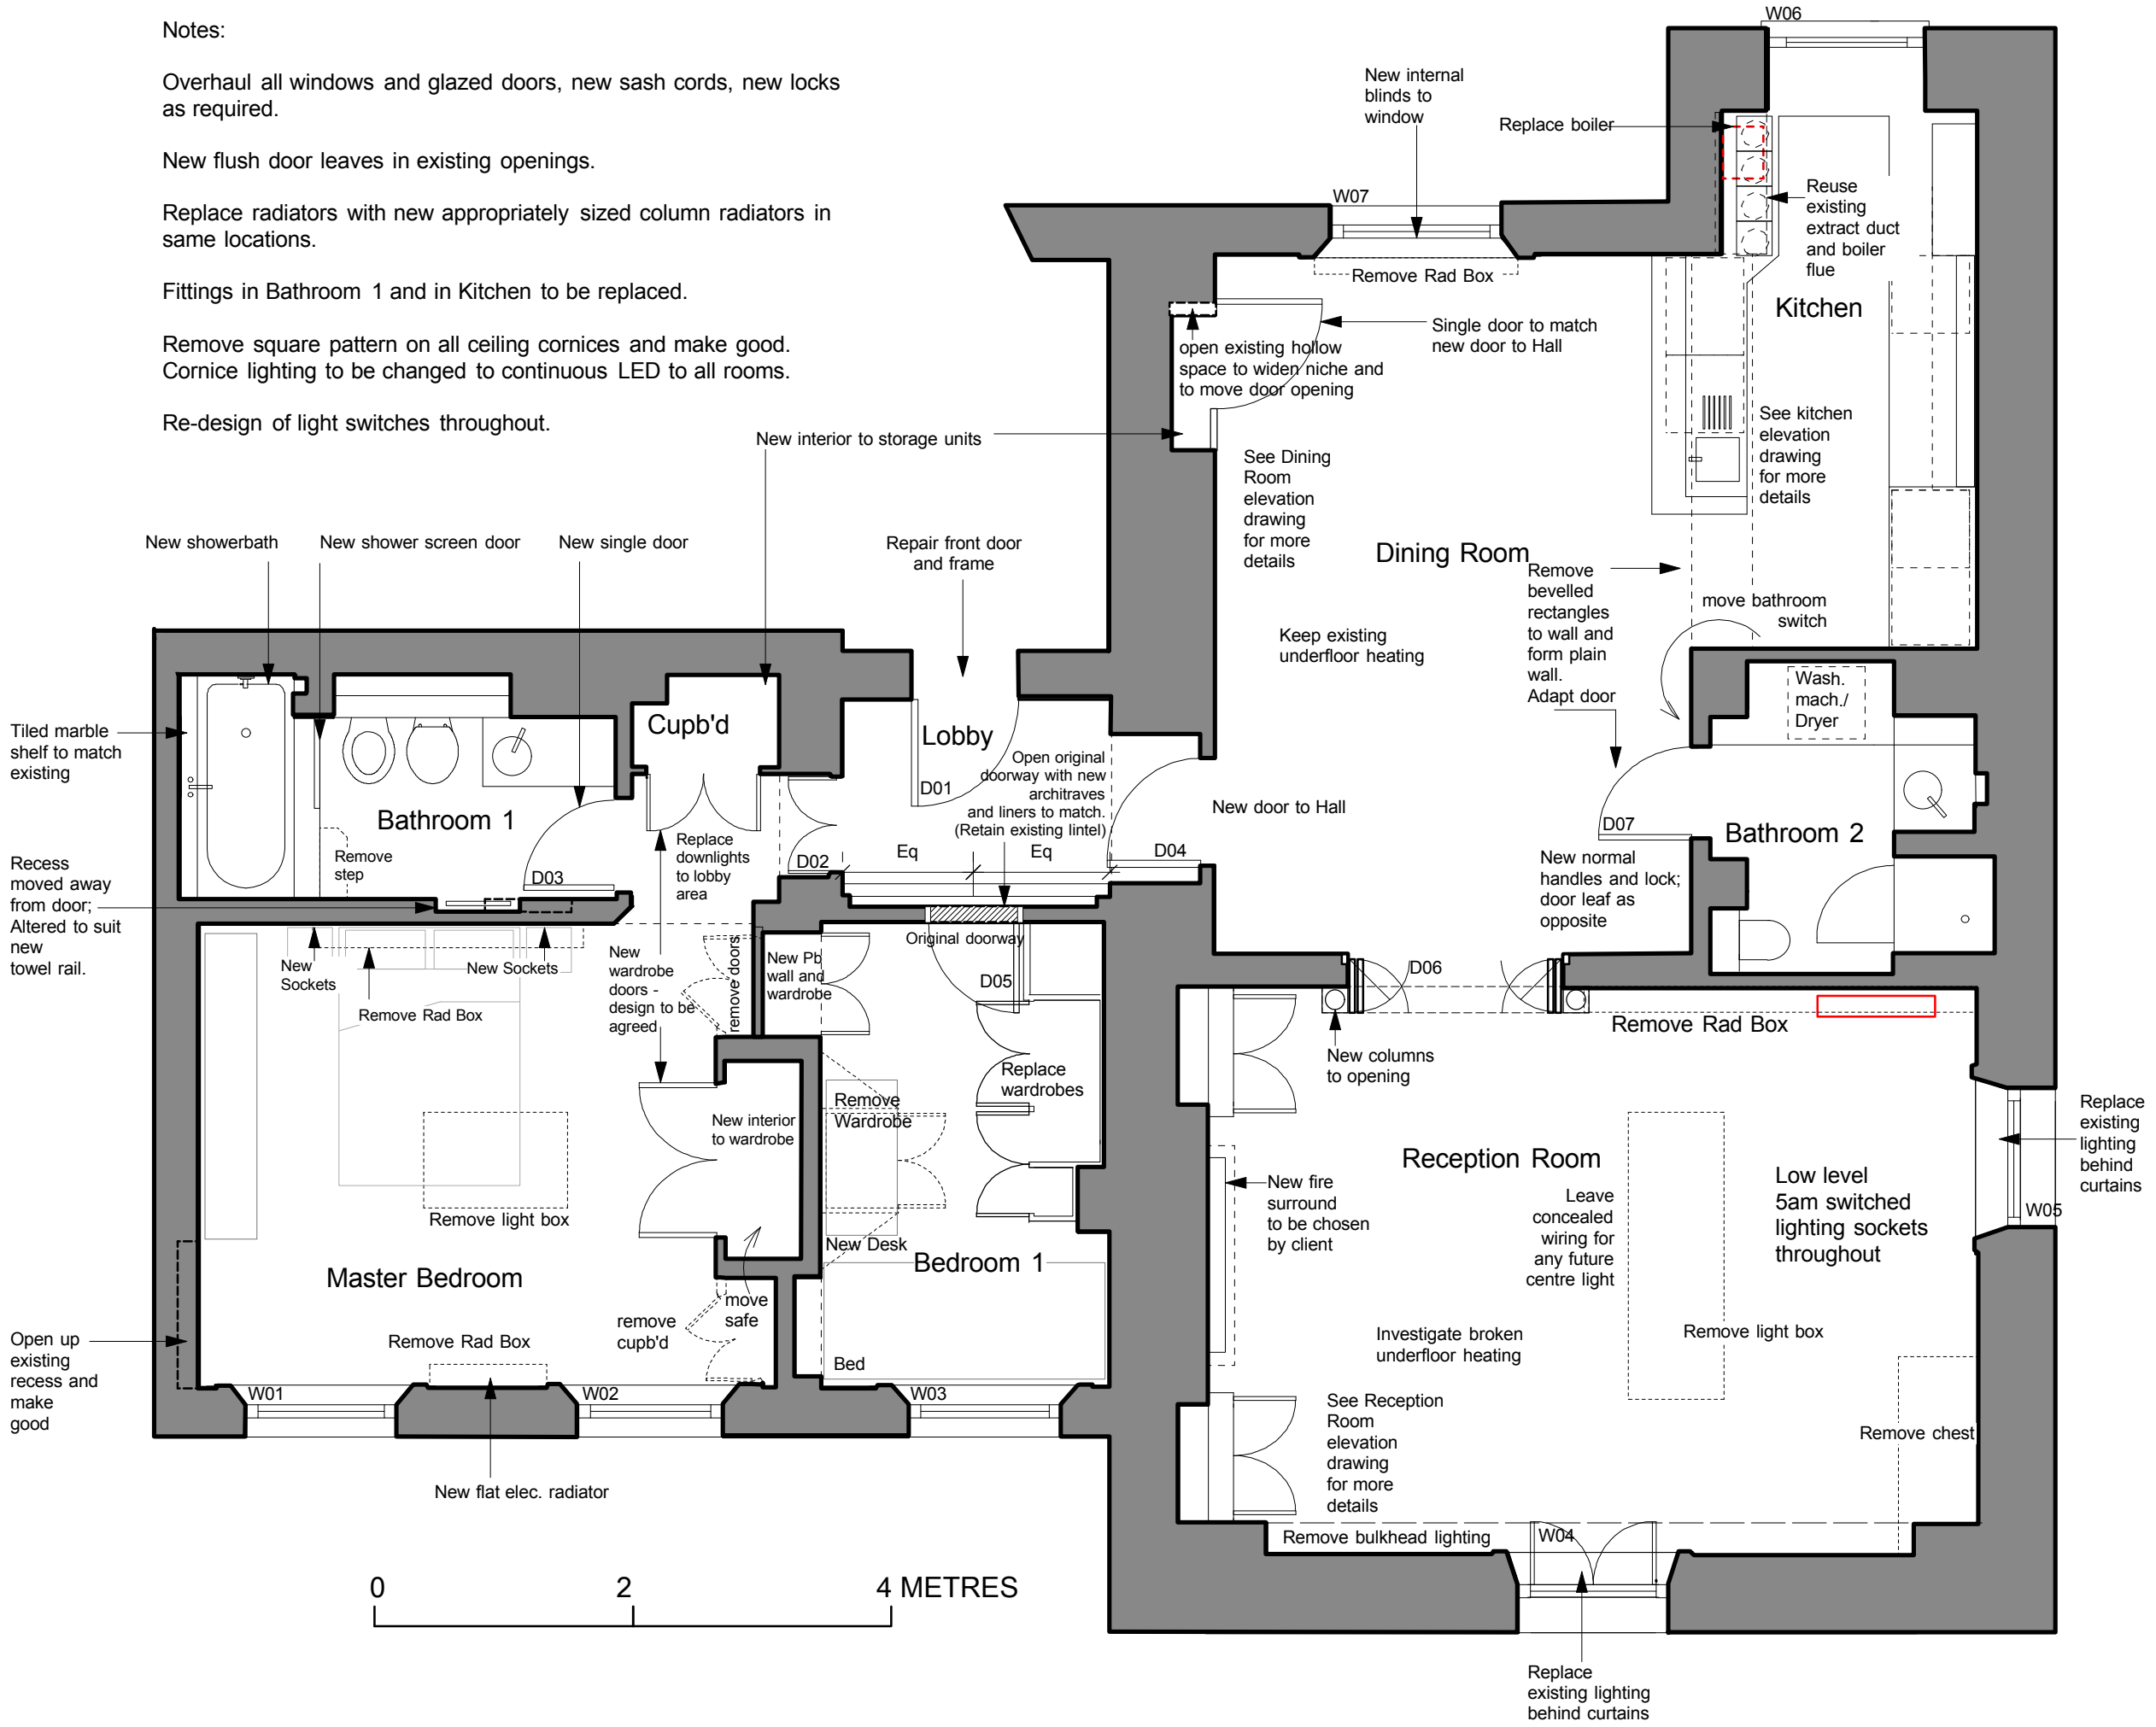

Client Alan and Jackie Sherling		
Project Flat 4, Cumberland Terrace. NW1 4HS		
Drawing PROPOSED PLAN		
Revision		
Scale 1:50@A3	Job No. 474	Drawing No. 09
Date AUG 2014	Drawn By KC	
 PATRICK MINNS ARCHITECTS 6 St Marks Crescent London NW1 7TS T 07957 555 488 patrick@patrickminns.com		
1. All Dimensions and Levels to be checked on Site 2. This drawing must not be scaled 3. Refer to drawings & specification prepared by the Structural engineer and specialist subcontractors 4. Copyright reserved		