



Elevation A

Provide TV/Cable/Sat connections for new TV

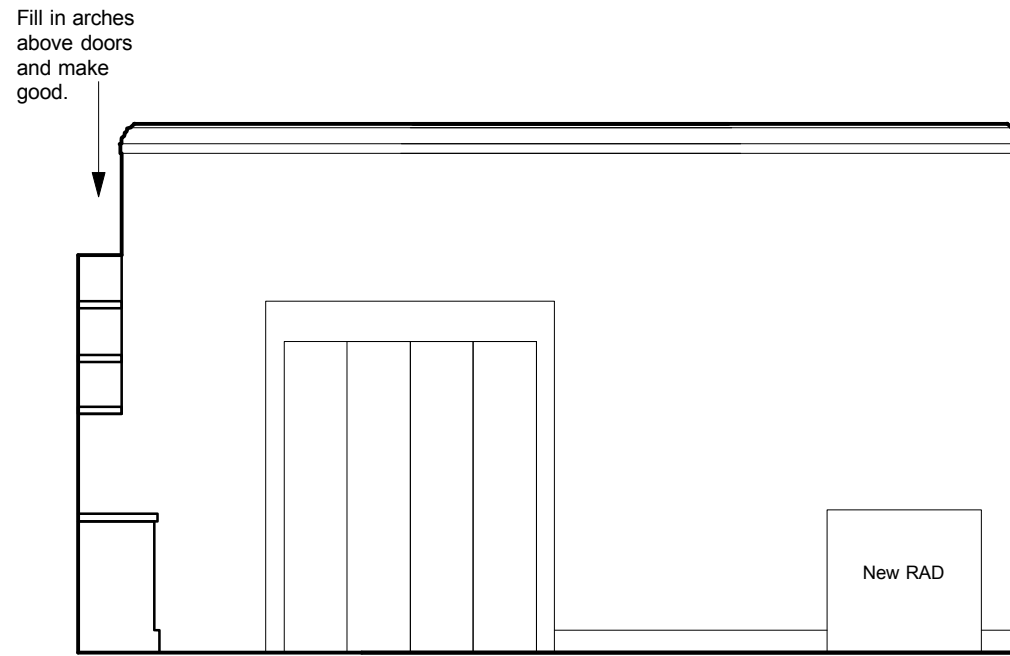


Elevation B

New design for door architrave

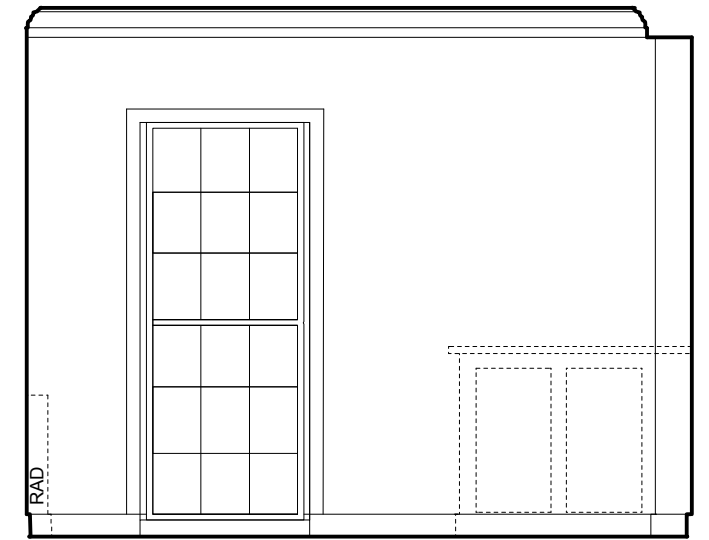


Elevation C


Fill in gothic arches above shelving units and allow shelving architrave to line up with windows

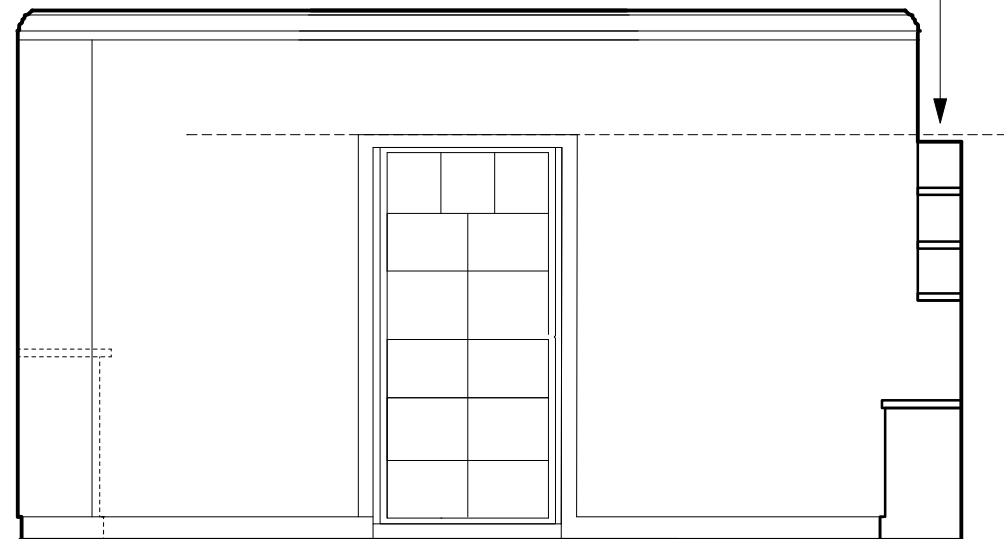

Elevation D

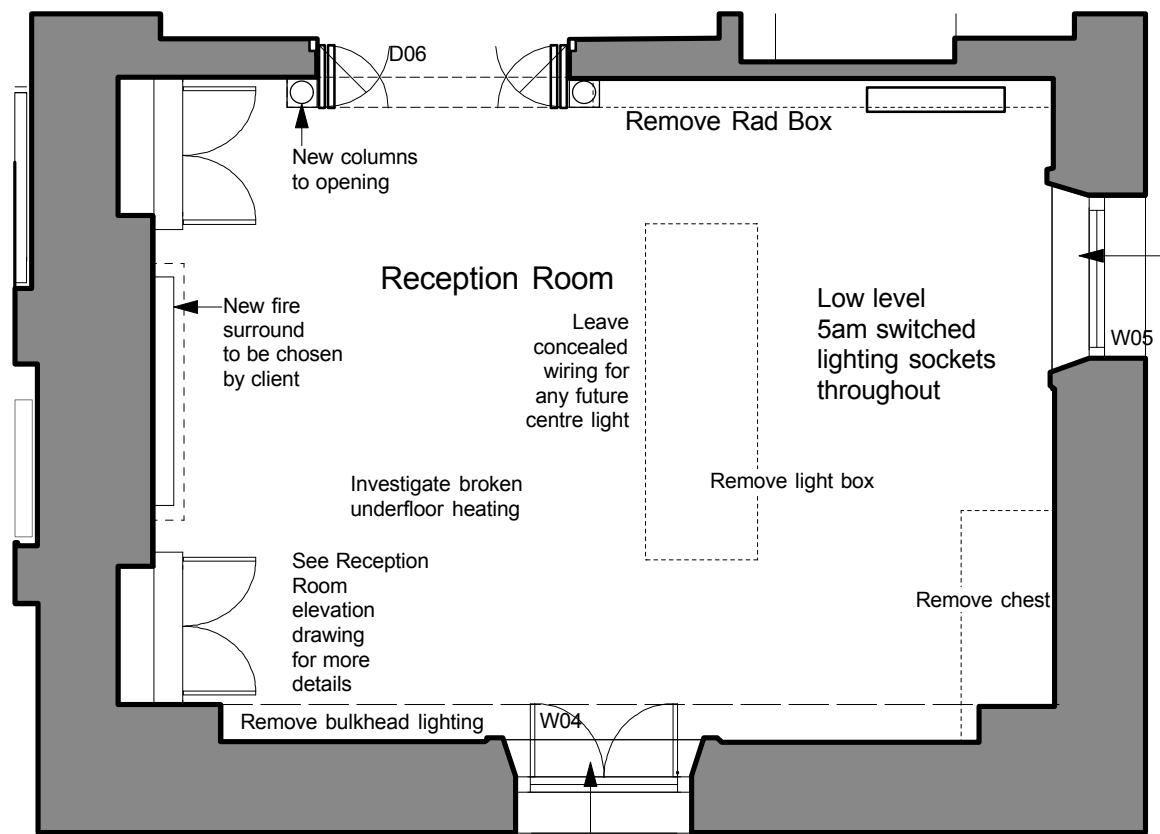

Plan

Client Alan and Jackie Sherling		
Project Flat 4, Cumberland Terrace. NW1 4HS		
Drawing PROPOSED ELEVATIONS SHEET 1		
Revision		
Scale 1:50	Job No. 474	Drawing No. 10
Date Sept 2014	Drawn By KC	
 PATRICK MINNS ARCHITECTS 6 St Marks Crescent London NW1 7TS T 07957 555 488 patrick@patrickminns.com		
1. All Dimensions and Levels to be checked on Site 2. This drawing must not be scaled 3. Refer to drawings & specification prepared by the Structural engineer and specialist subcontractors 4. Copyright reserved		