


**01/P06** Existing Side (South) Elevation

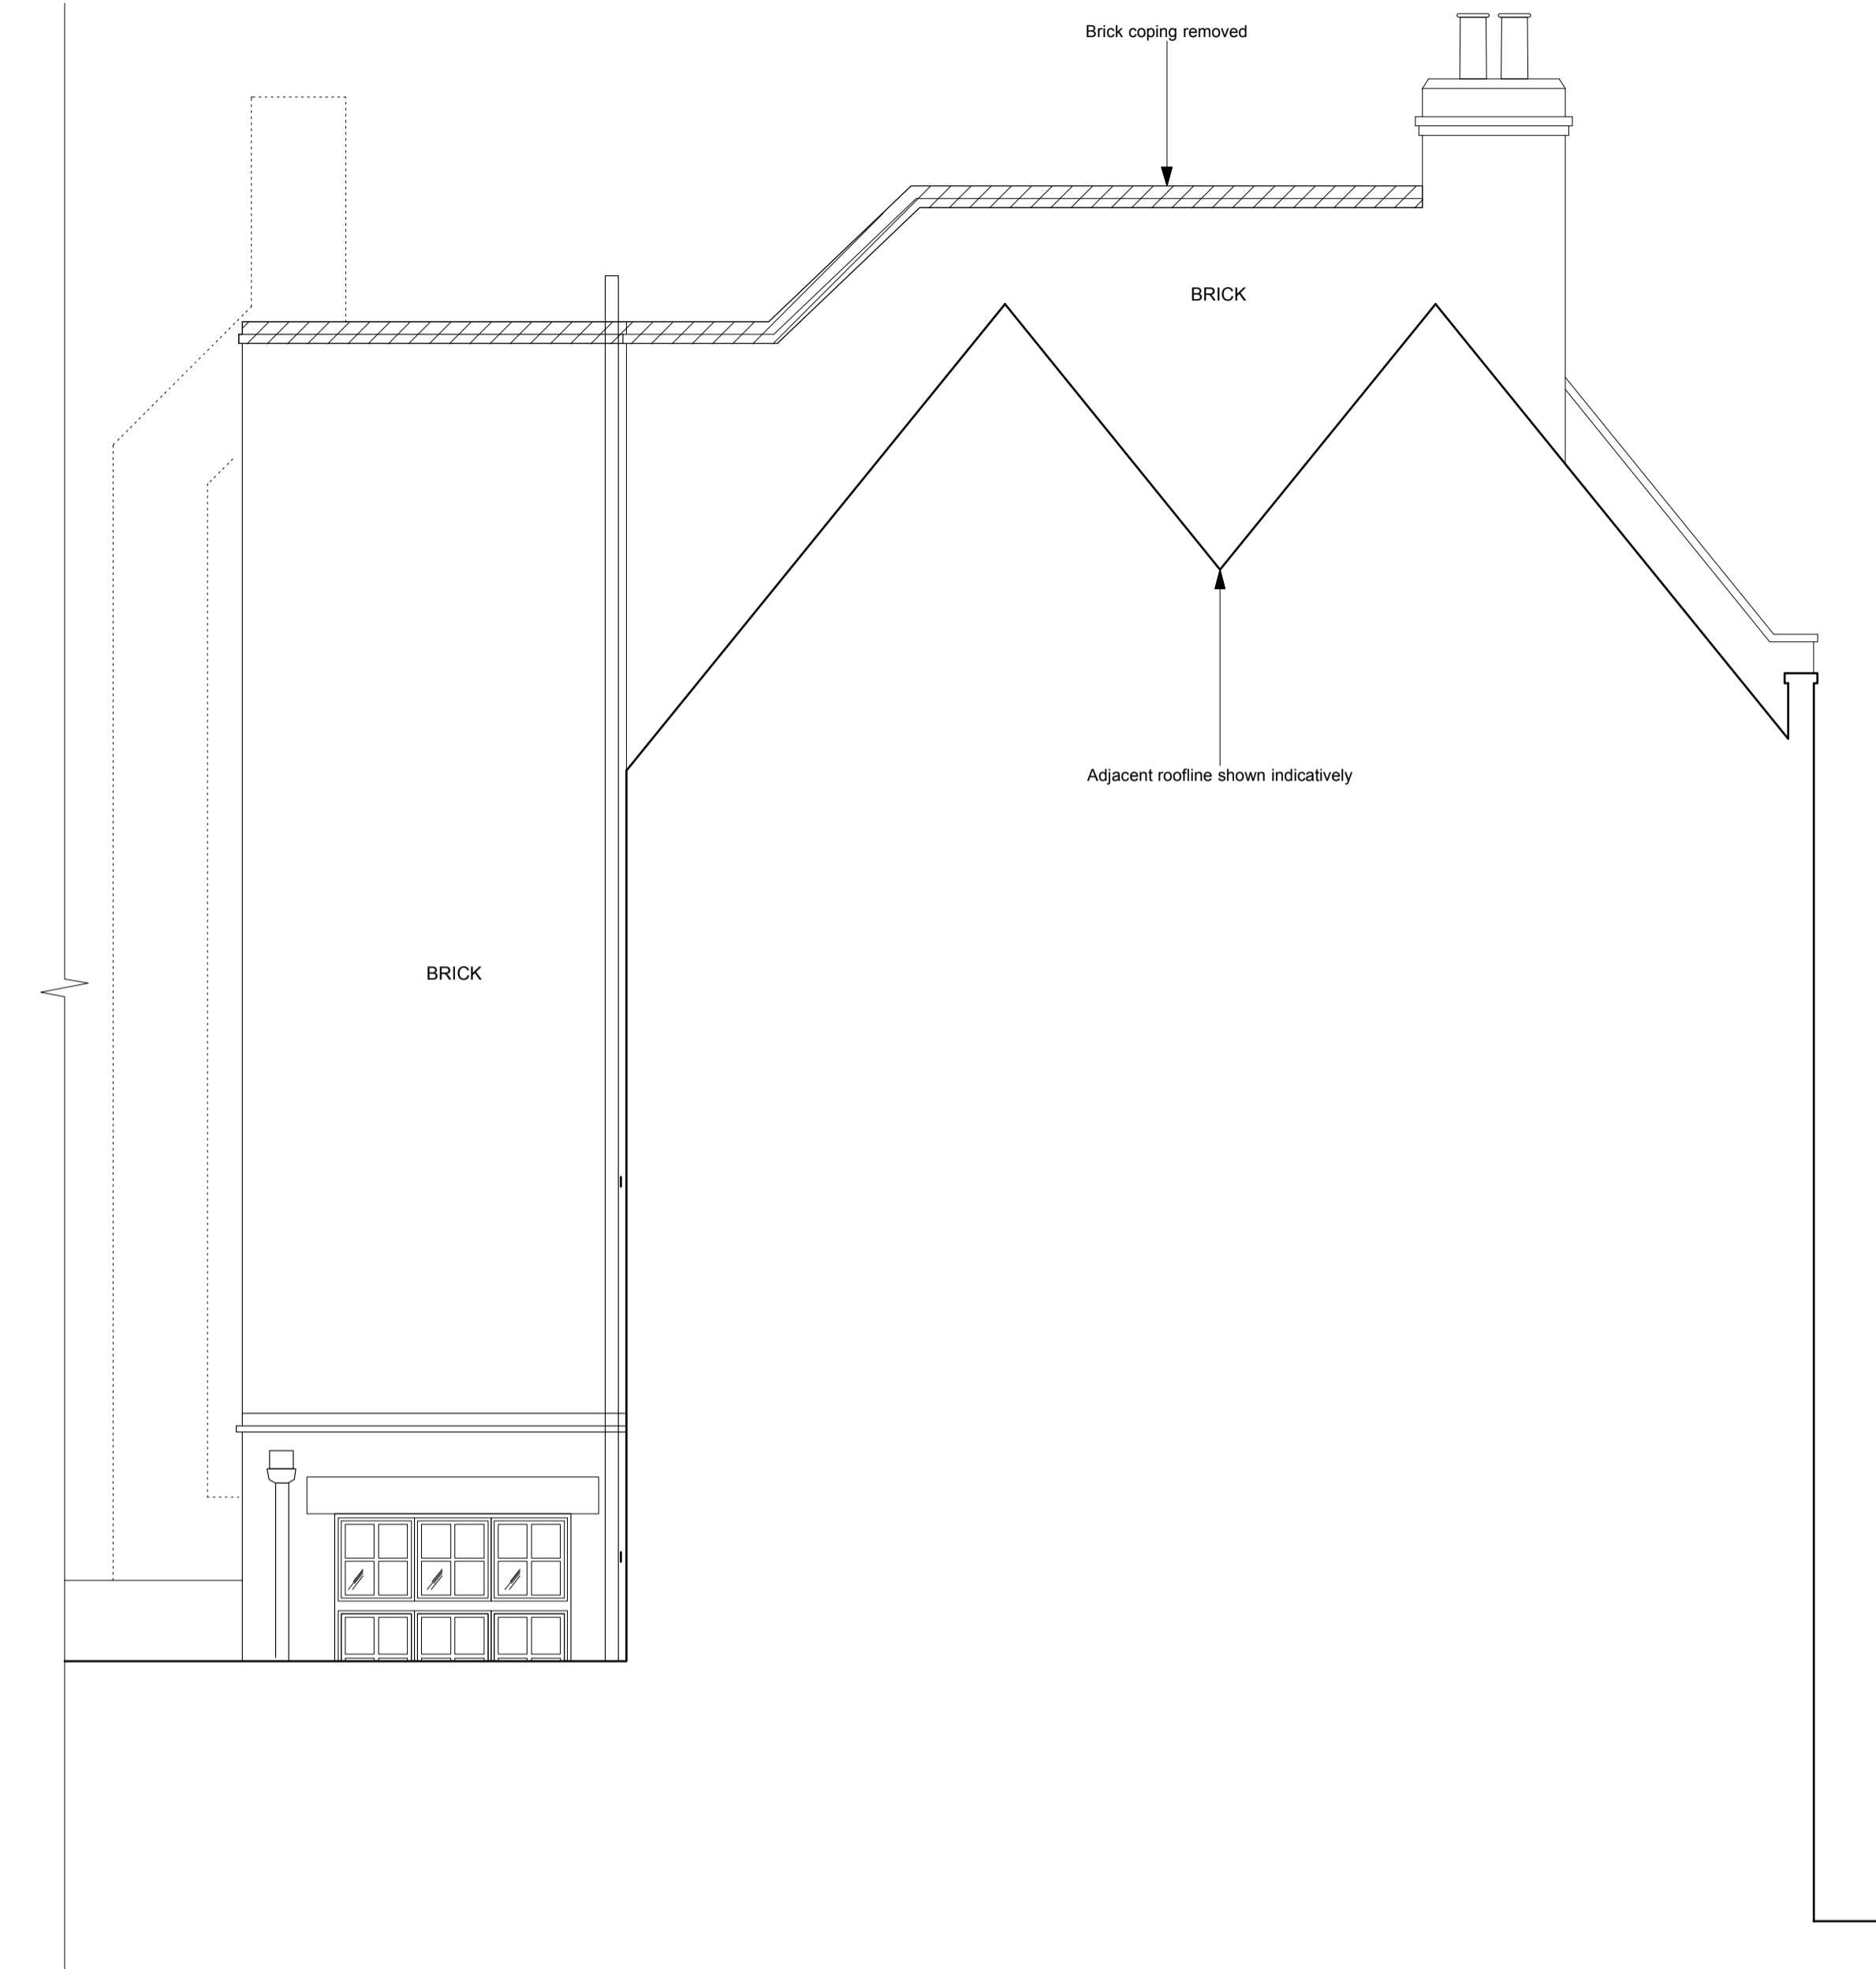

**02/P06** Existing Side (North) Elevation

Notes <b>1. Do not scale</b> <b>2. Read figured dimensions only</b> <b>3. If in any doubt ask</b>	Revisions	Key  Hatched areas indicate extent of demolitions				<b>PLANNING</b>			11 Wells Mews London W1T 3HD t 020 7580 8808 f 020 7636 9951 www.ibla.uk.com postroom@ibla.uk.com
		Client <b>Castle Lane Securities Limited</b>	Project <b>25-26 Red Lion Street</b>	Date <b>May 2013</b>	Drawn by <b>JM</b>	Scale <b>1:50 at A1</b> <b>1:100 at A3</b>	Drawing <b>Existing Elevations 2</b>		