


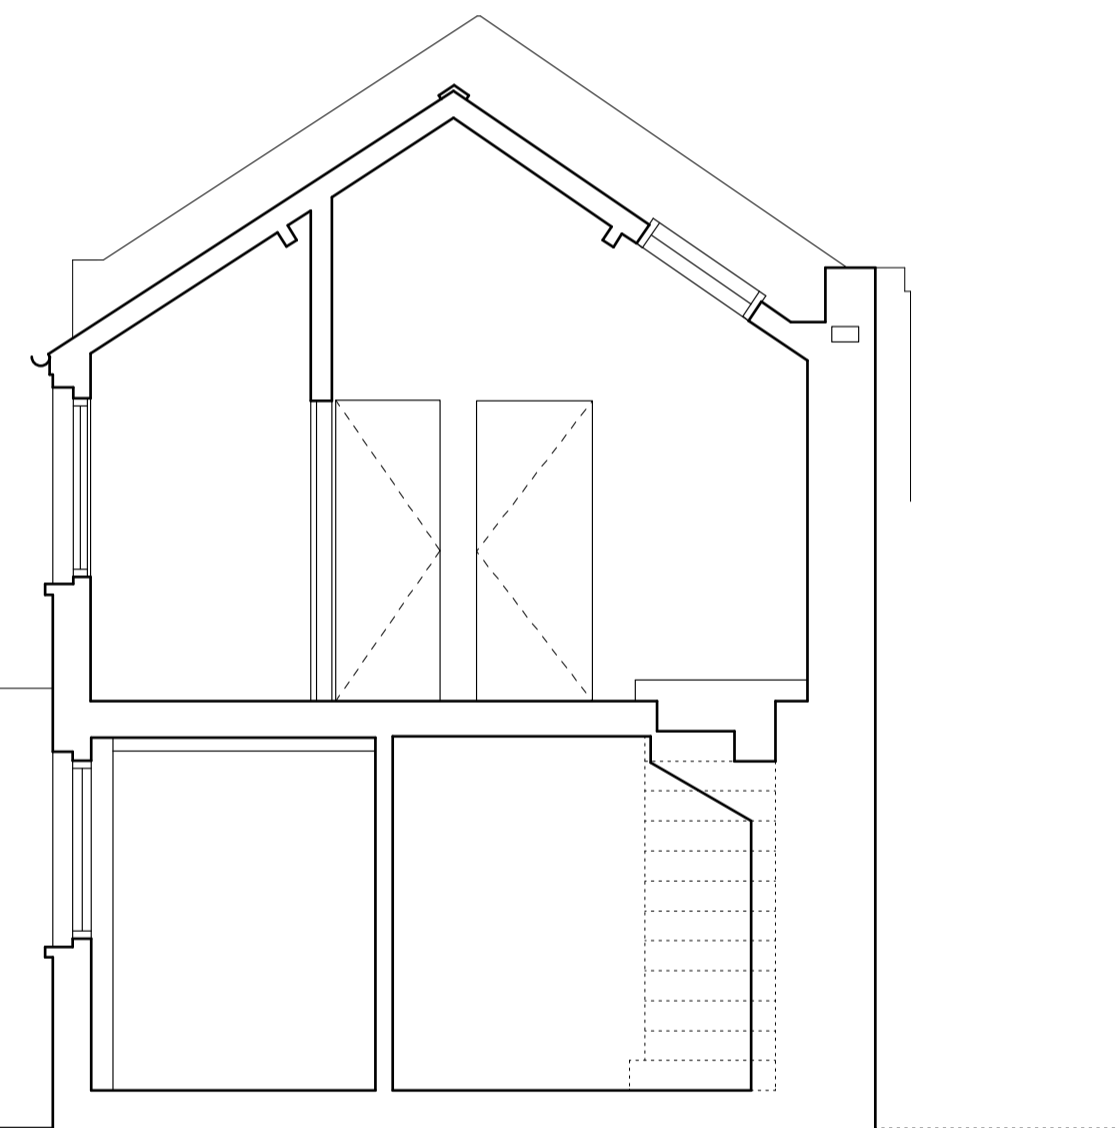


01/P07 Existing Section



02/P07 Existing Mews House Elevation



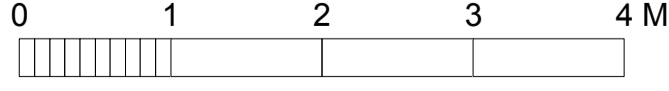Notes 1. Do not scale 2. Read figured dimensions only 3. If in any doubt ask	Revisions	Key  Hatched areas indicate extent of demolitions				PLANNING			11 Wells Mews London W1T 3HD t 020 7580 8808 f 020 7636 9951 www.ibla.uk.com postroom@ibla.uk.com
		Client Castle Lane Securities Limited	Project 25-26 Red Lion Street	Date May 2013	Drawn by JM	Scale 1:50 at A1 1:100 at A3	Drawing Existing Section and Mews House Elevation		