


01/P12 Proposed Side (South) Elevation

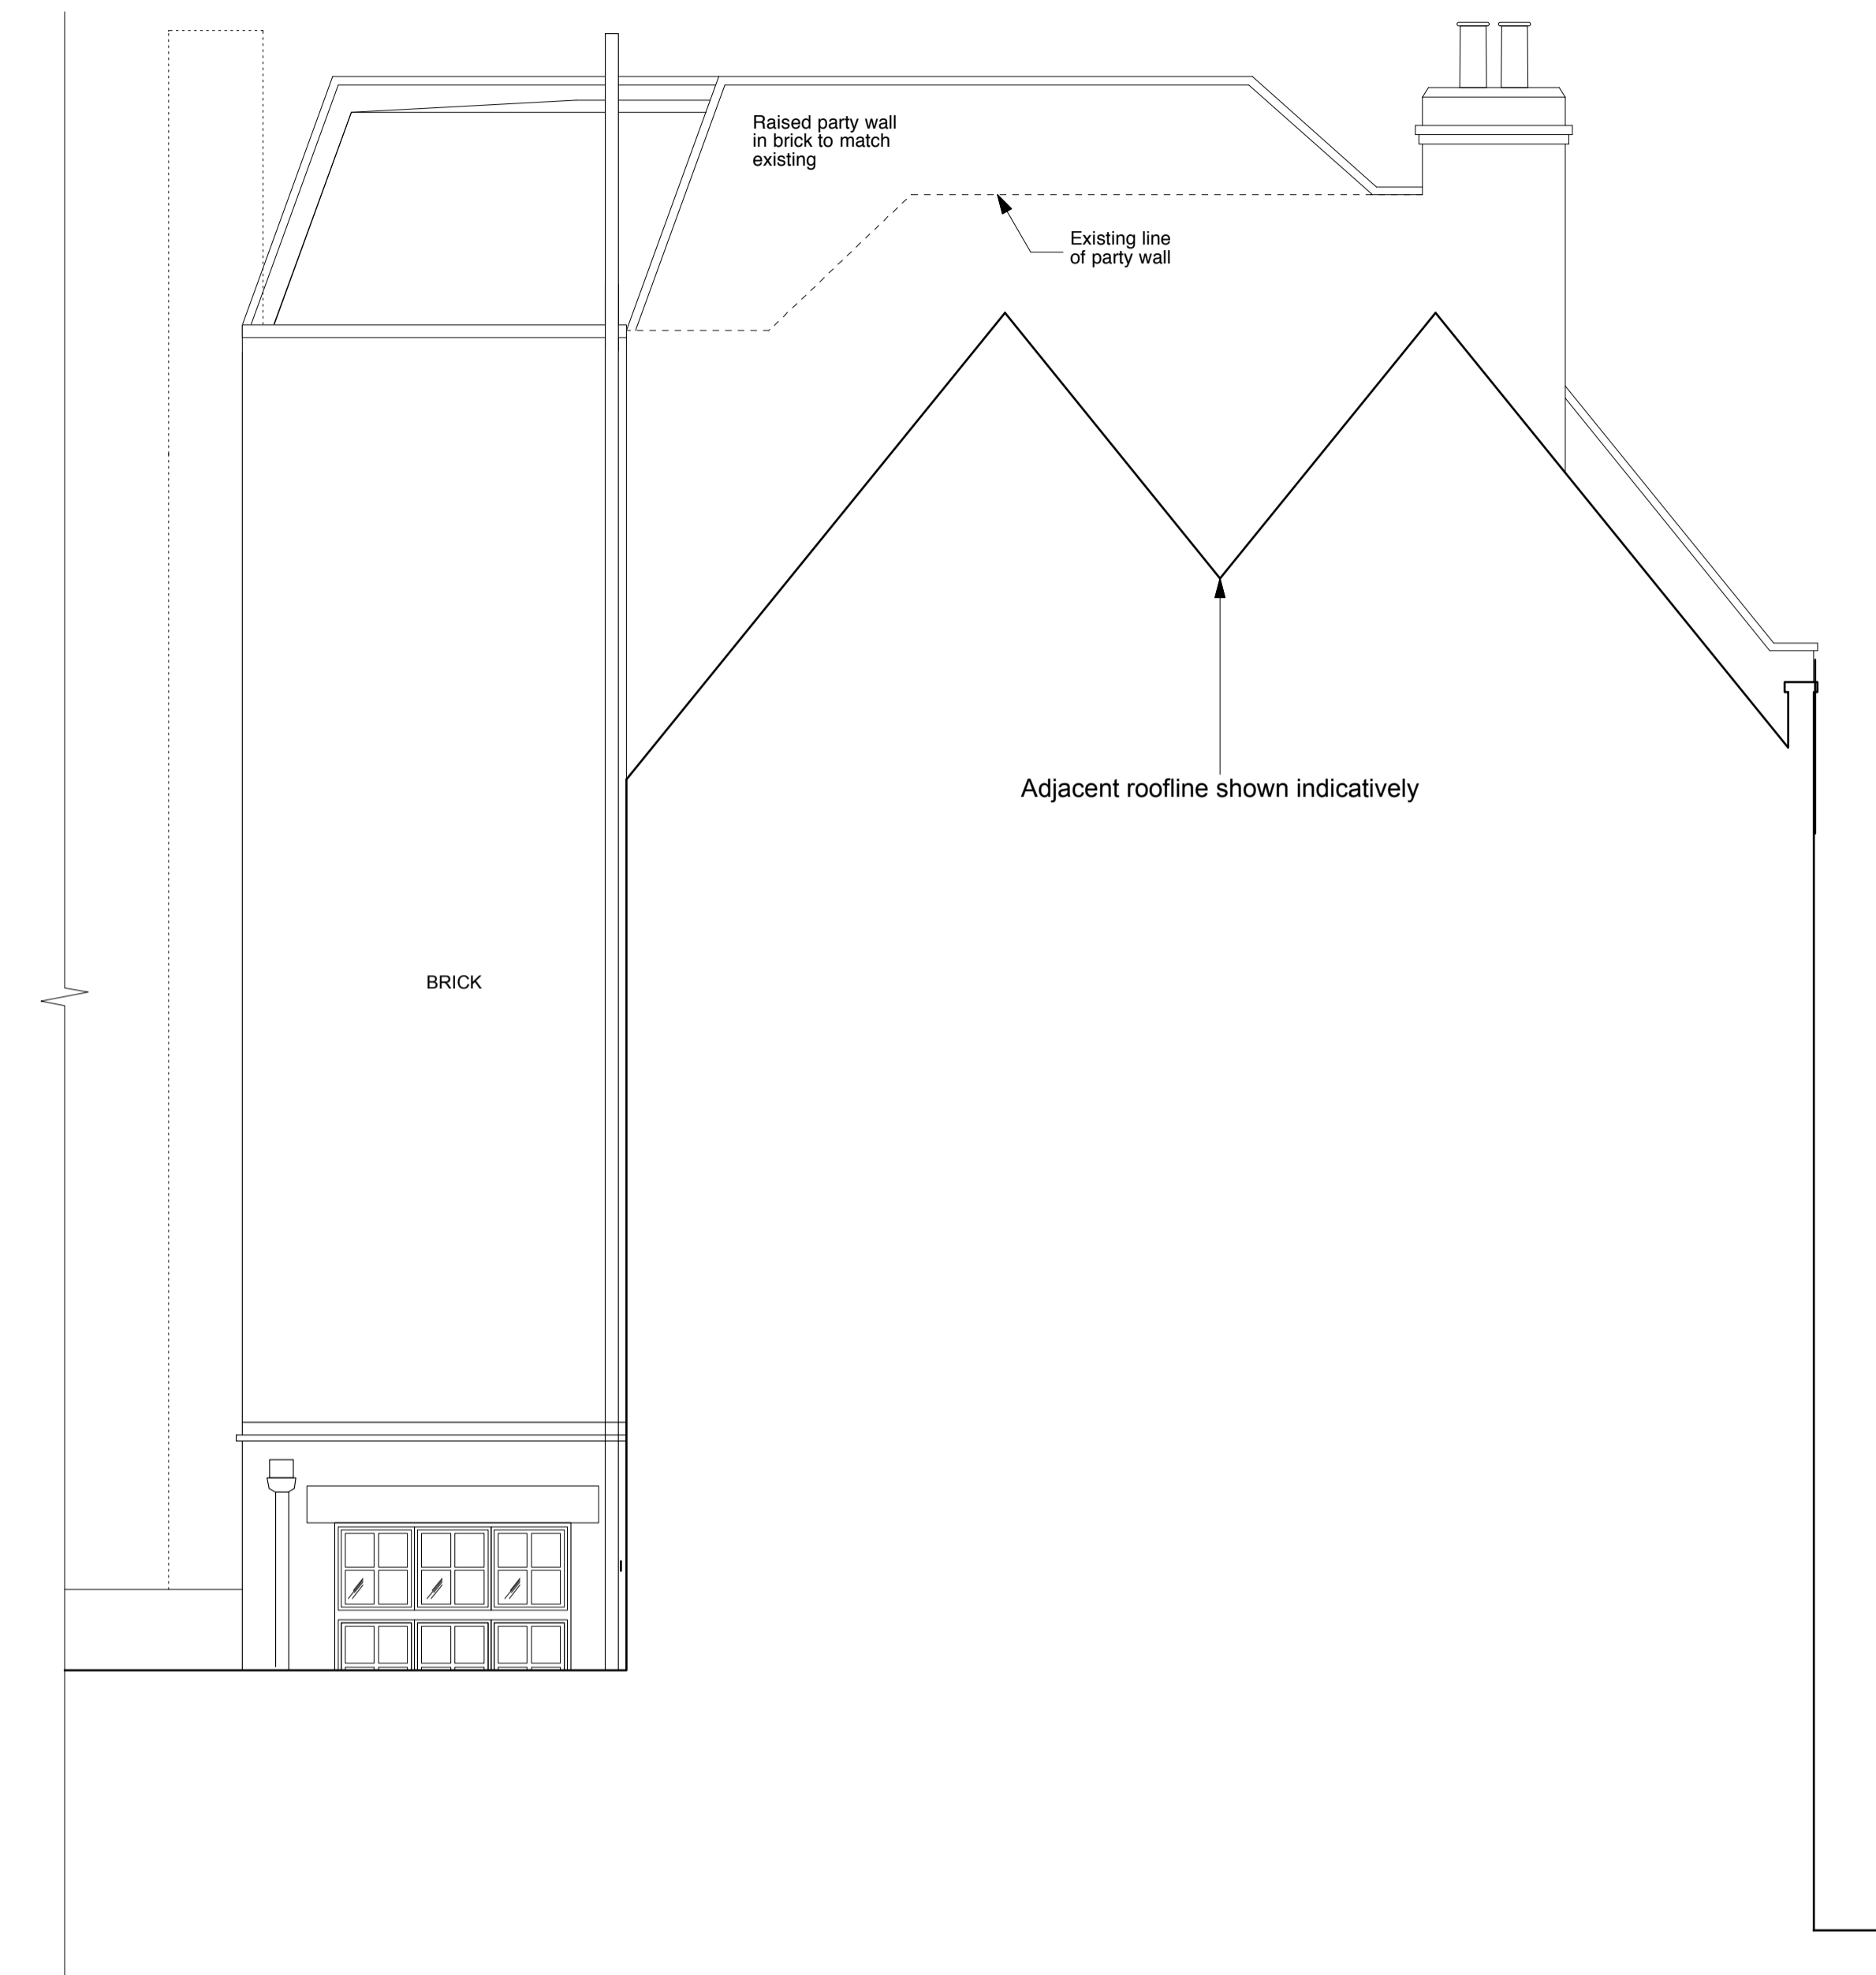

02/P12 Proposed Side (North) Elevation

Notes 1. Do not scale 2. Read figured dimensions only 3. If in any doubt ask	Revisions	Key					PLANNING		11 Wells Mews London W1T 3HD t 020 7580 8808 f 020 7636 9951 www.ibla.uk.com postroom@ibla.uk.com
			Client Castle Lane Securities Limited	Project 25-26 Red Lion Street	Date May 2013	Drawn by JM			
© Copyright Reserved									