




Ground Floor Flat  
Layout Plan

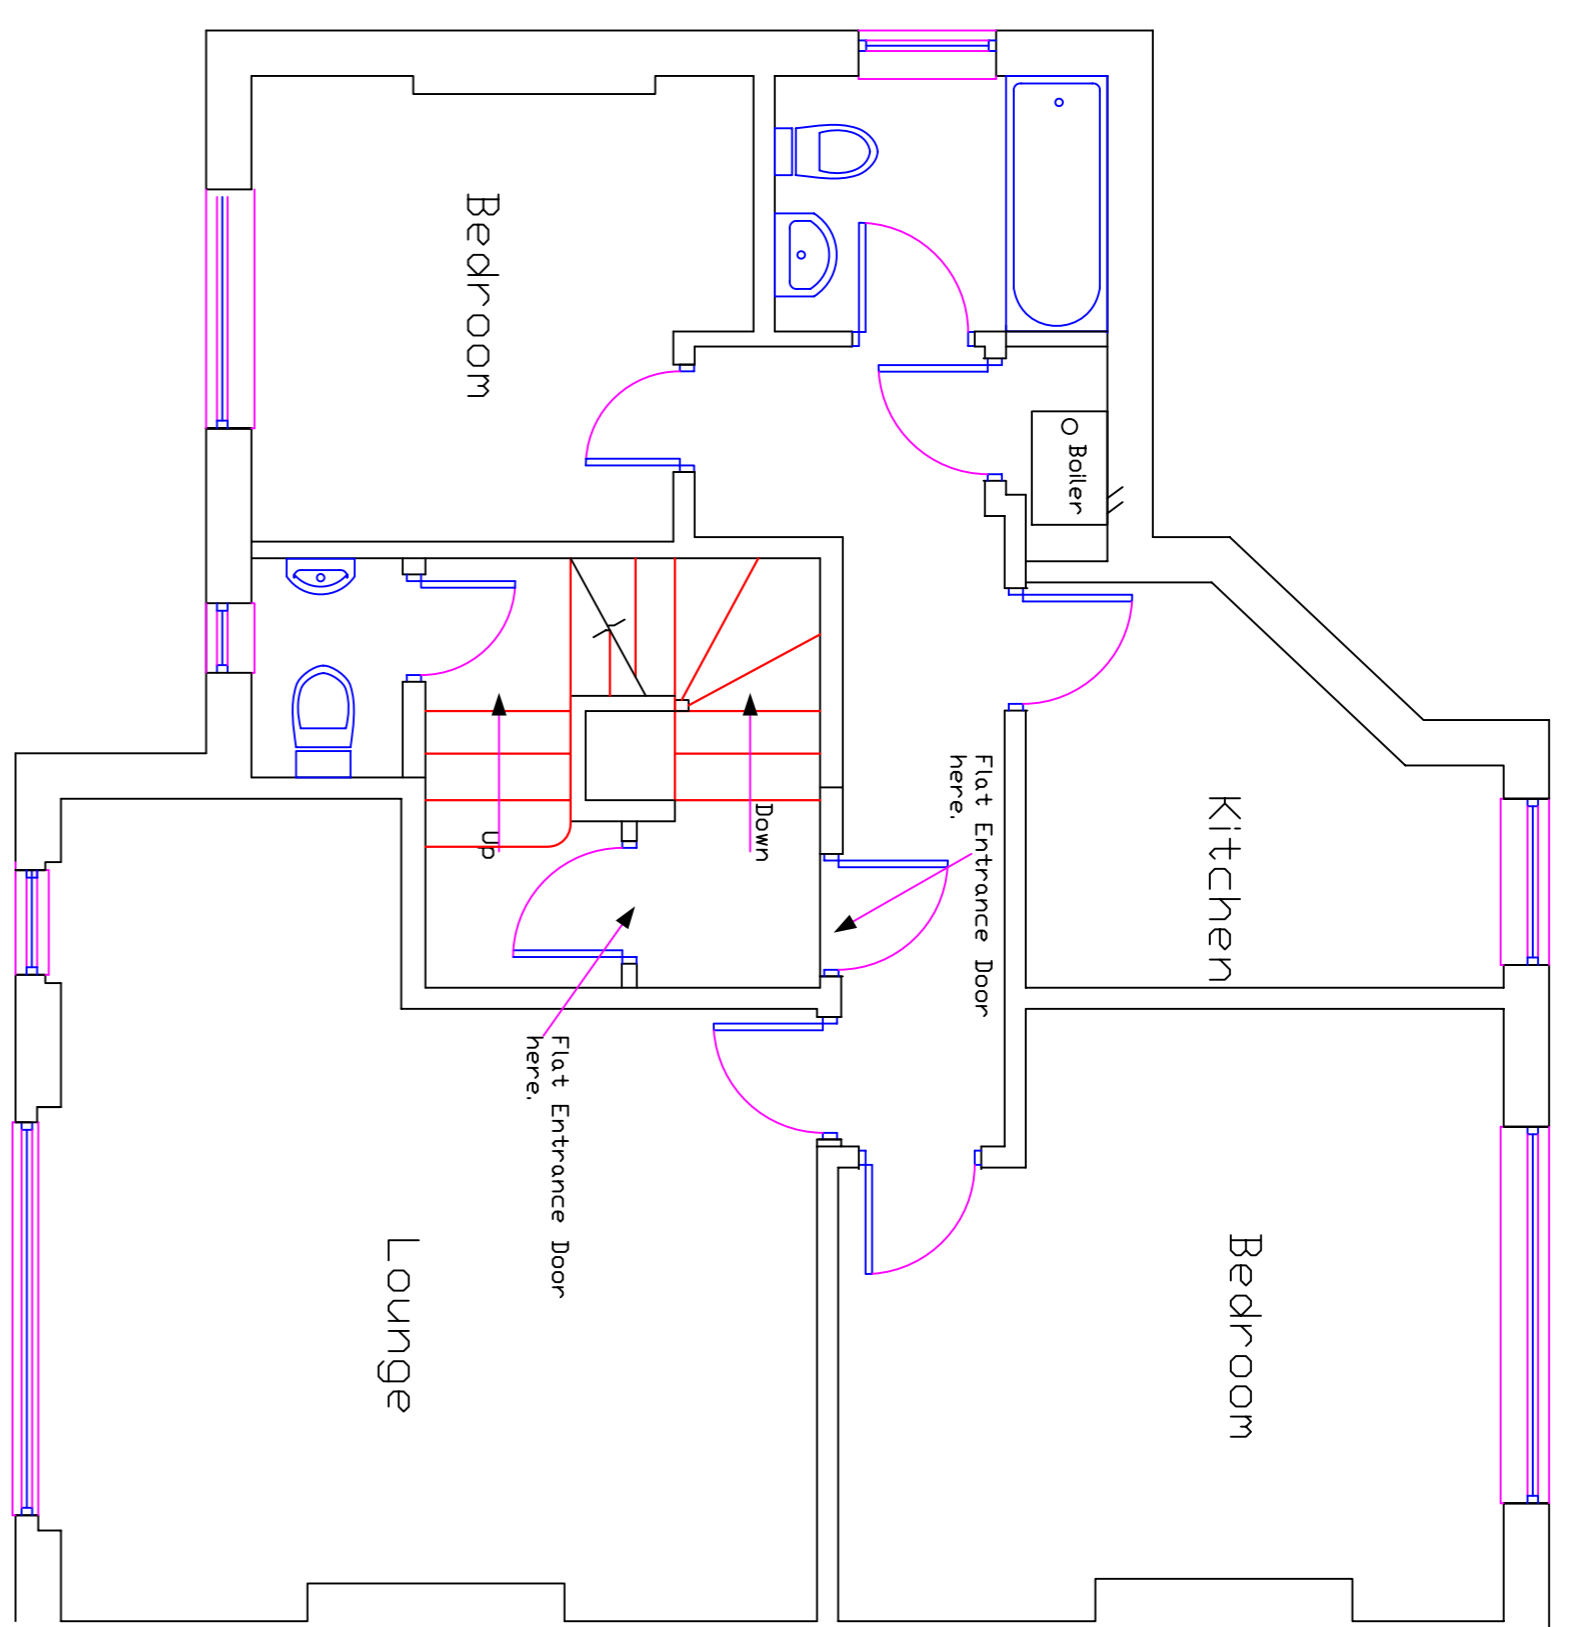

First Floor Flat  
Layout Plan

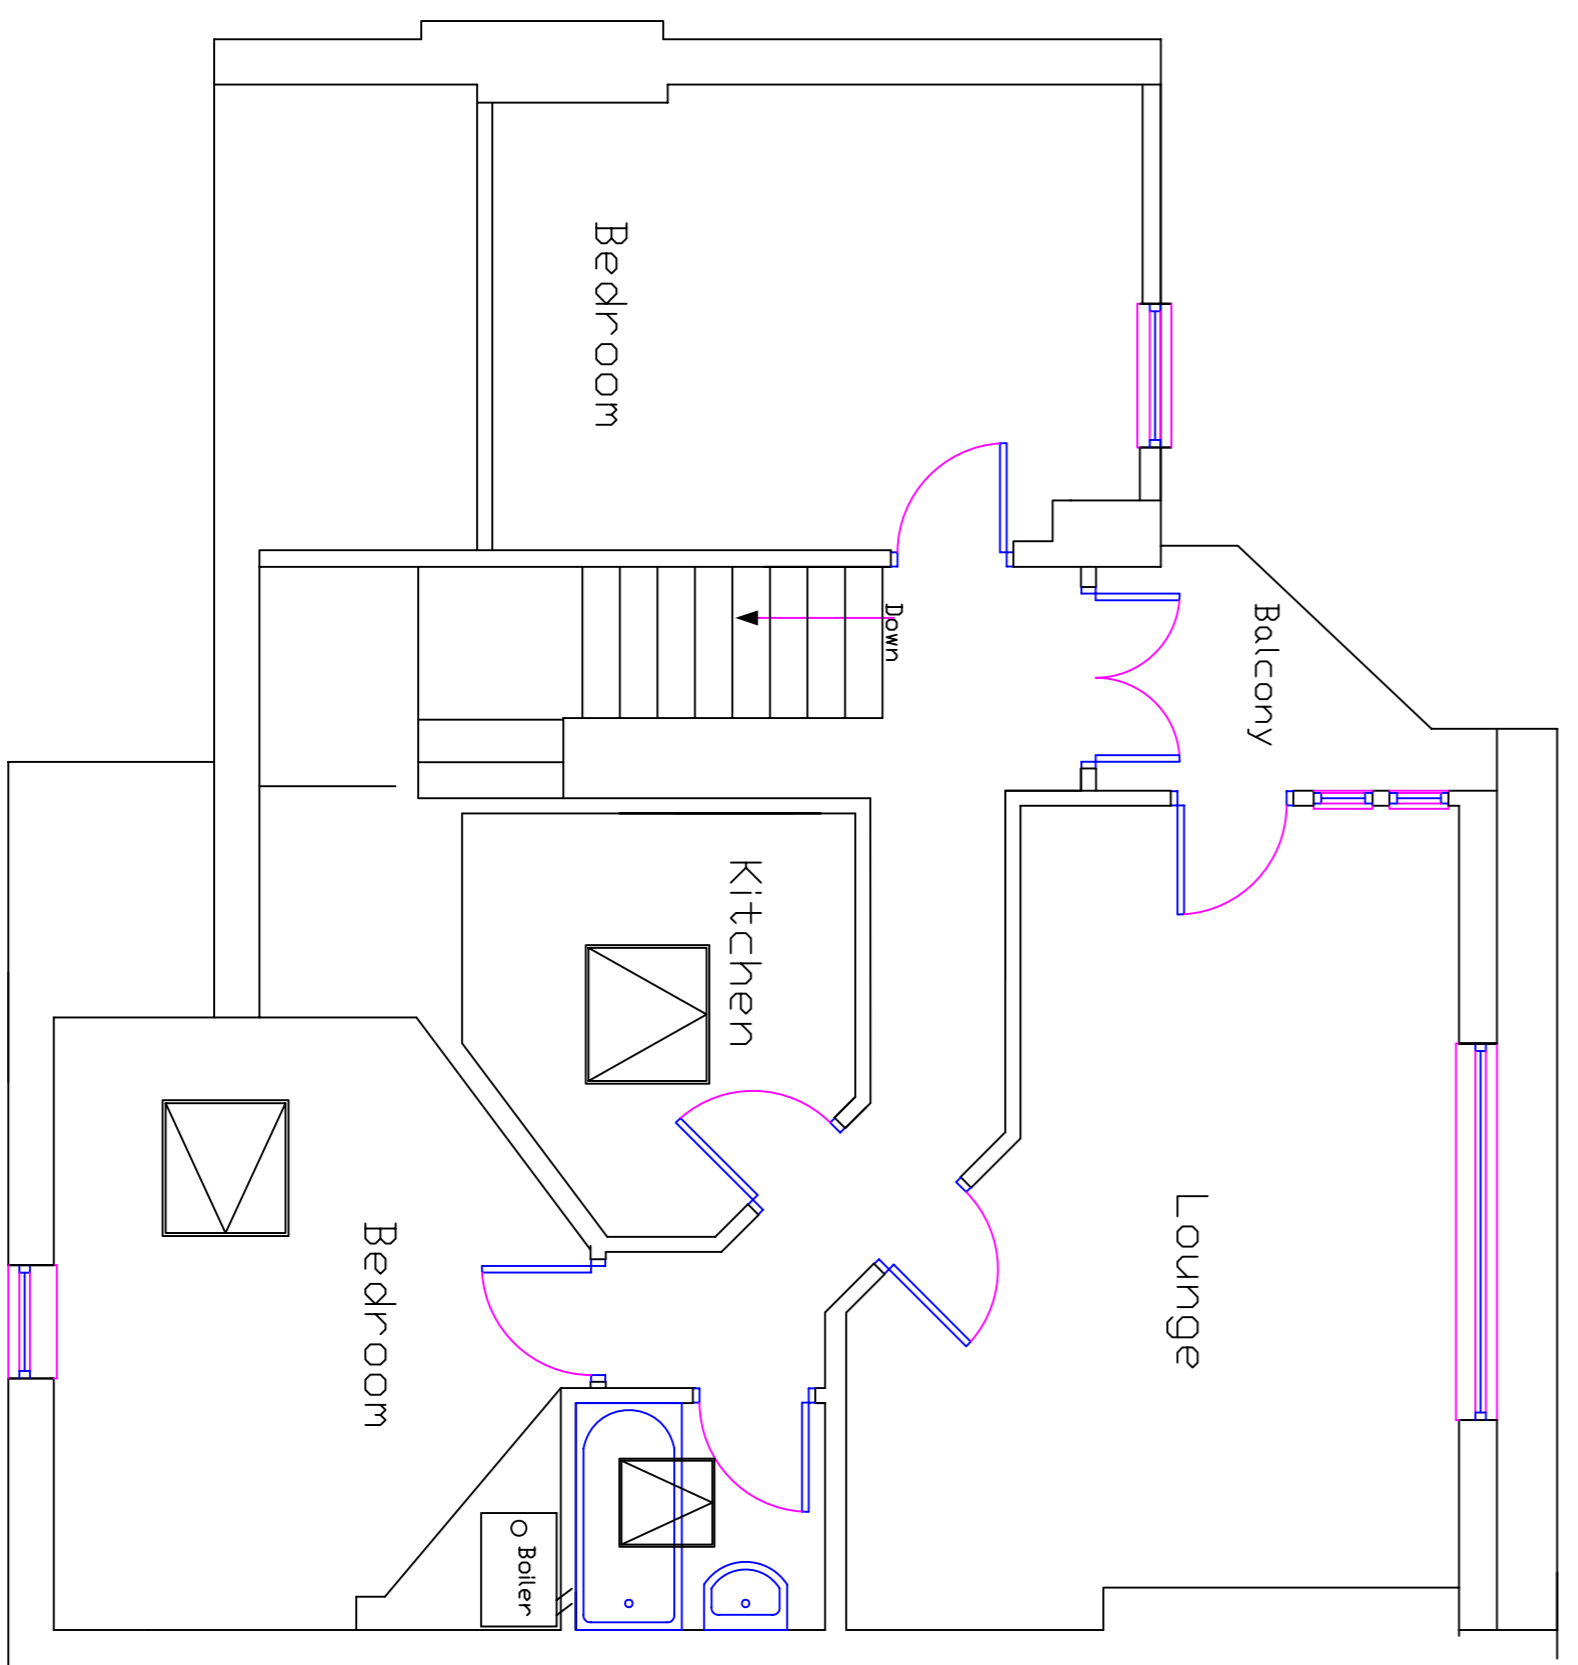

Second Floor Flat  
Layout Plan

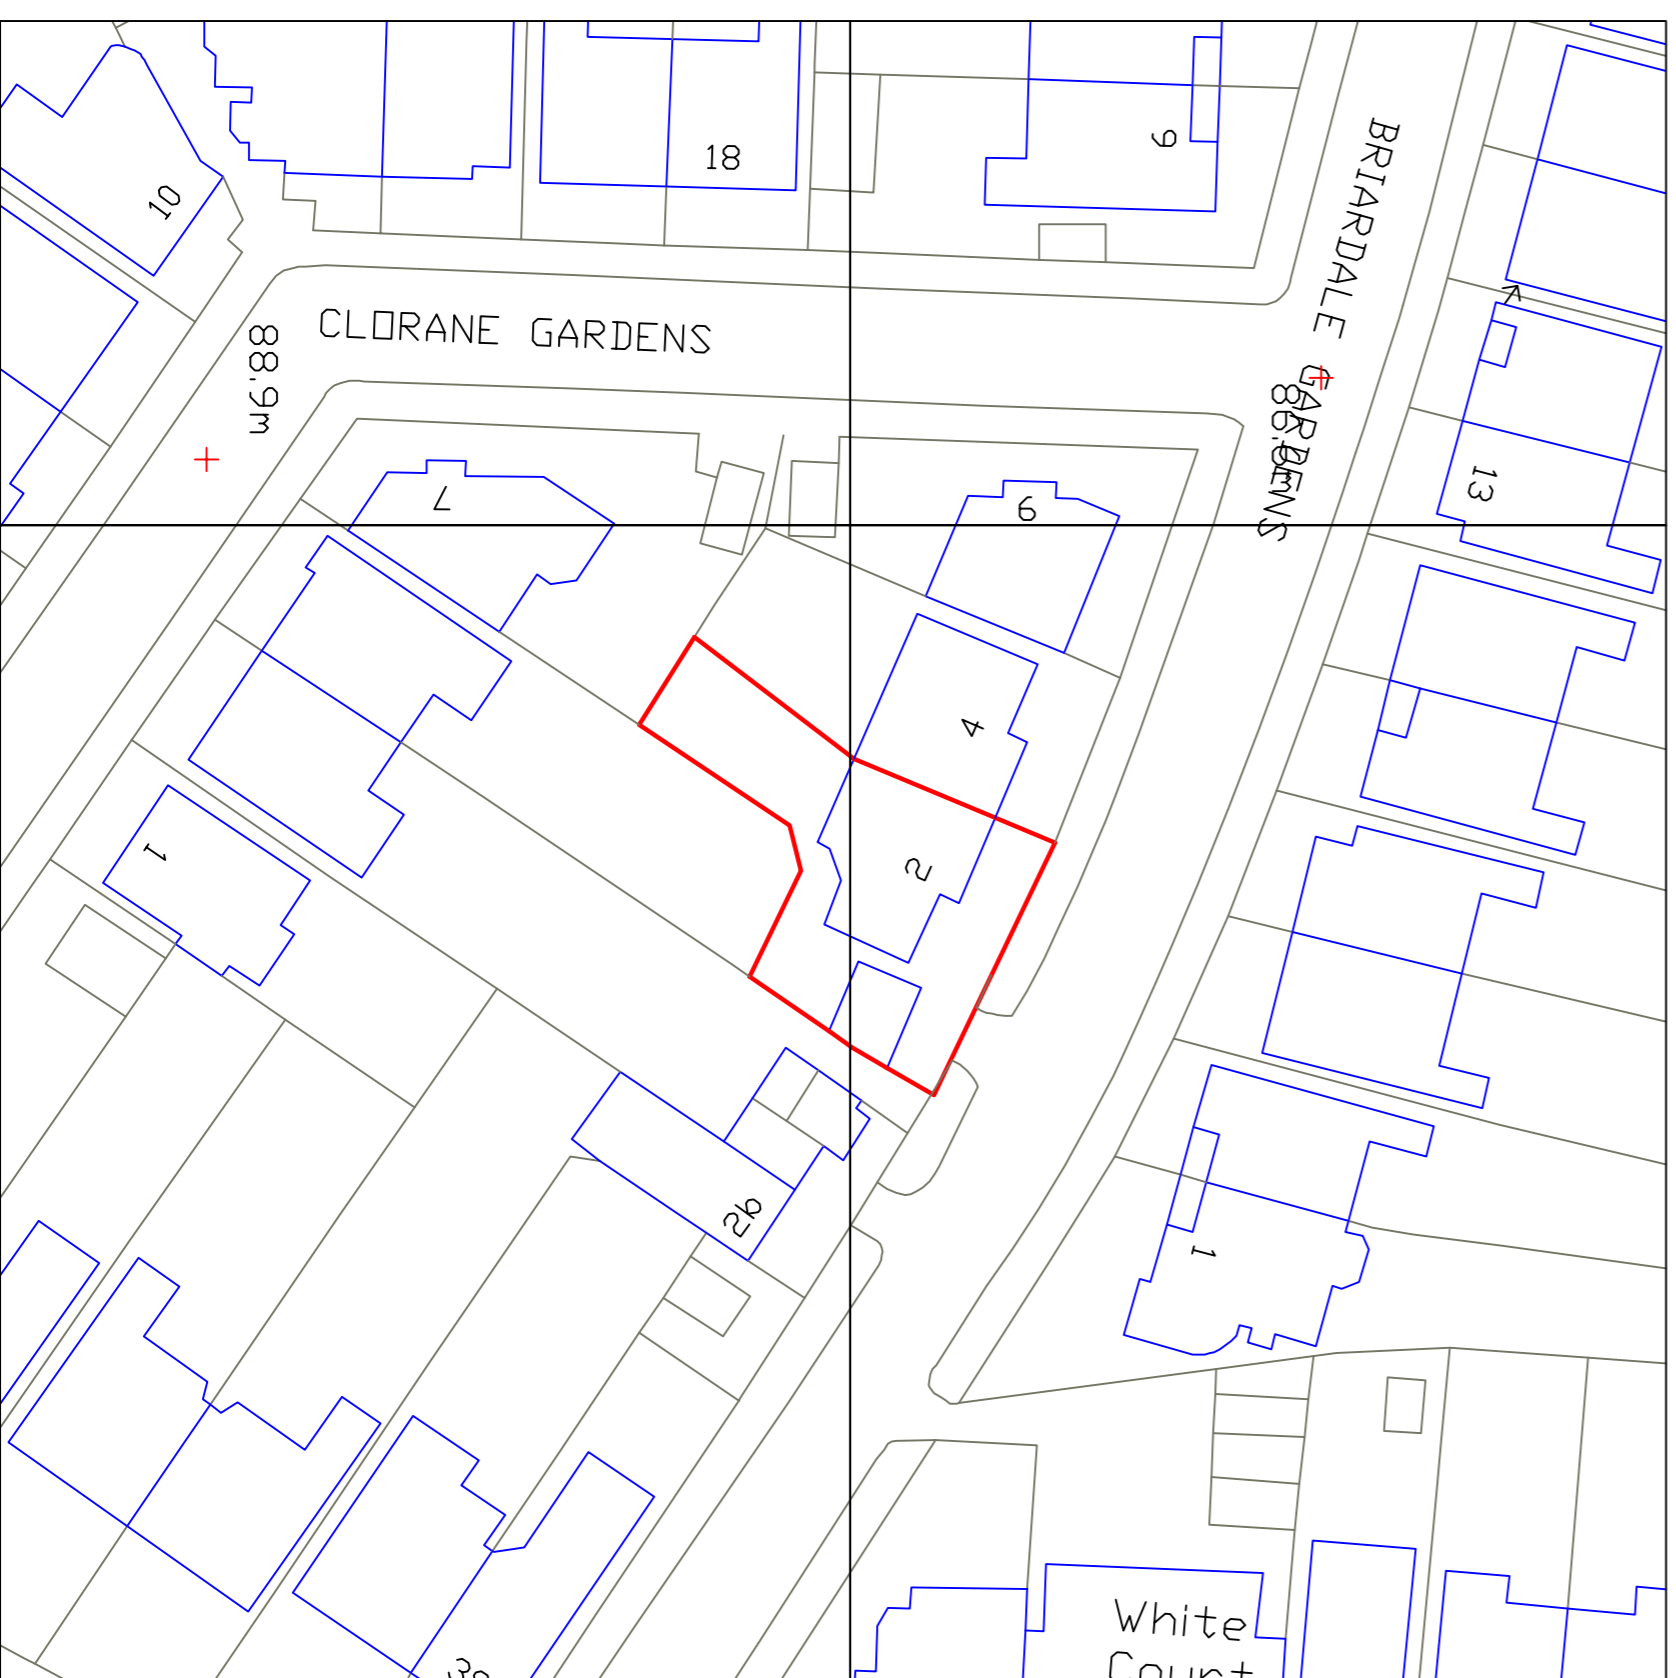

Block Plan  
Scale 1:1500

**Rev A**  
checks and adjustments carried  
out 28/4/2014

No.	Revision/Issue	Date

**From Name and Address**  
**R & B Building Consultants Ltd**  
Specialists in Building Surveys,  
Planning & Building Regulations Applications  
Tel: 01483 267477 email:  
enquiries@randbbuildingconsultantsltd.com

**A1 Paper**

**Project Name and Address**  
**2 Briardale Gardens**  
**London.**  
Layout Plan of former  
3 no Flats.  
Block Plan

Project	Sheet
PJ/2briardale	001 RevA
Date	April, 2014
Scale	1/50/500