


0122c/02/13.02.14/A5

Arboricultural Consultancy for Aviva

7. Site Plan

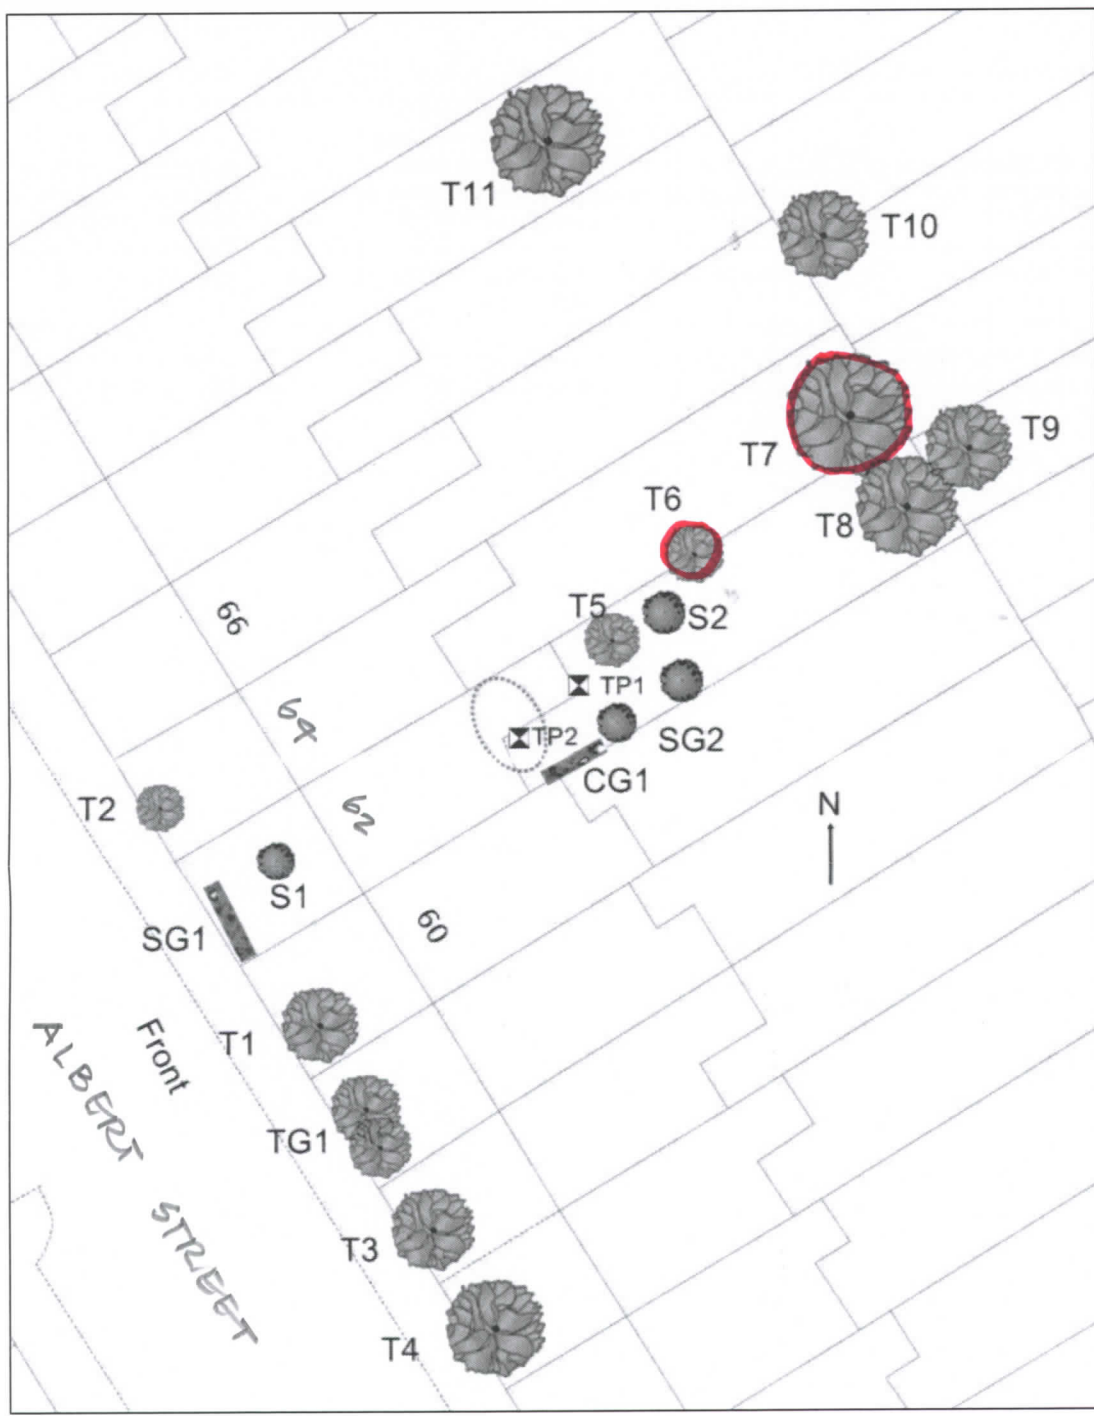

1: 500 Approx SITE LOCATION PLAN 