



Second Floor


First Floor

Ground Floor

Lower Ground Floor



Existing Section B-B

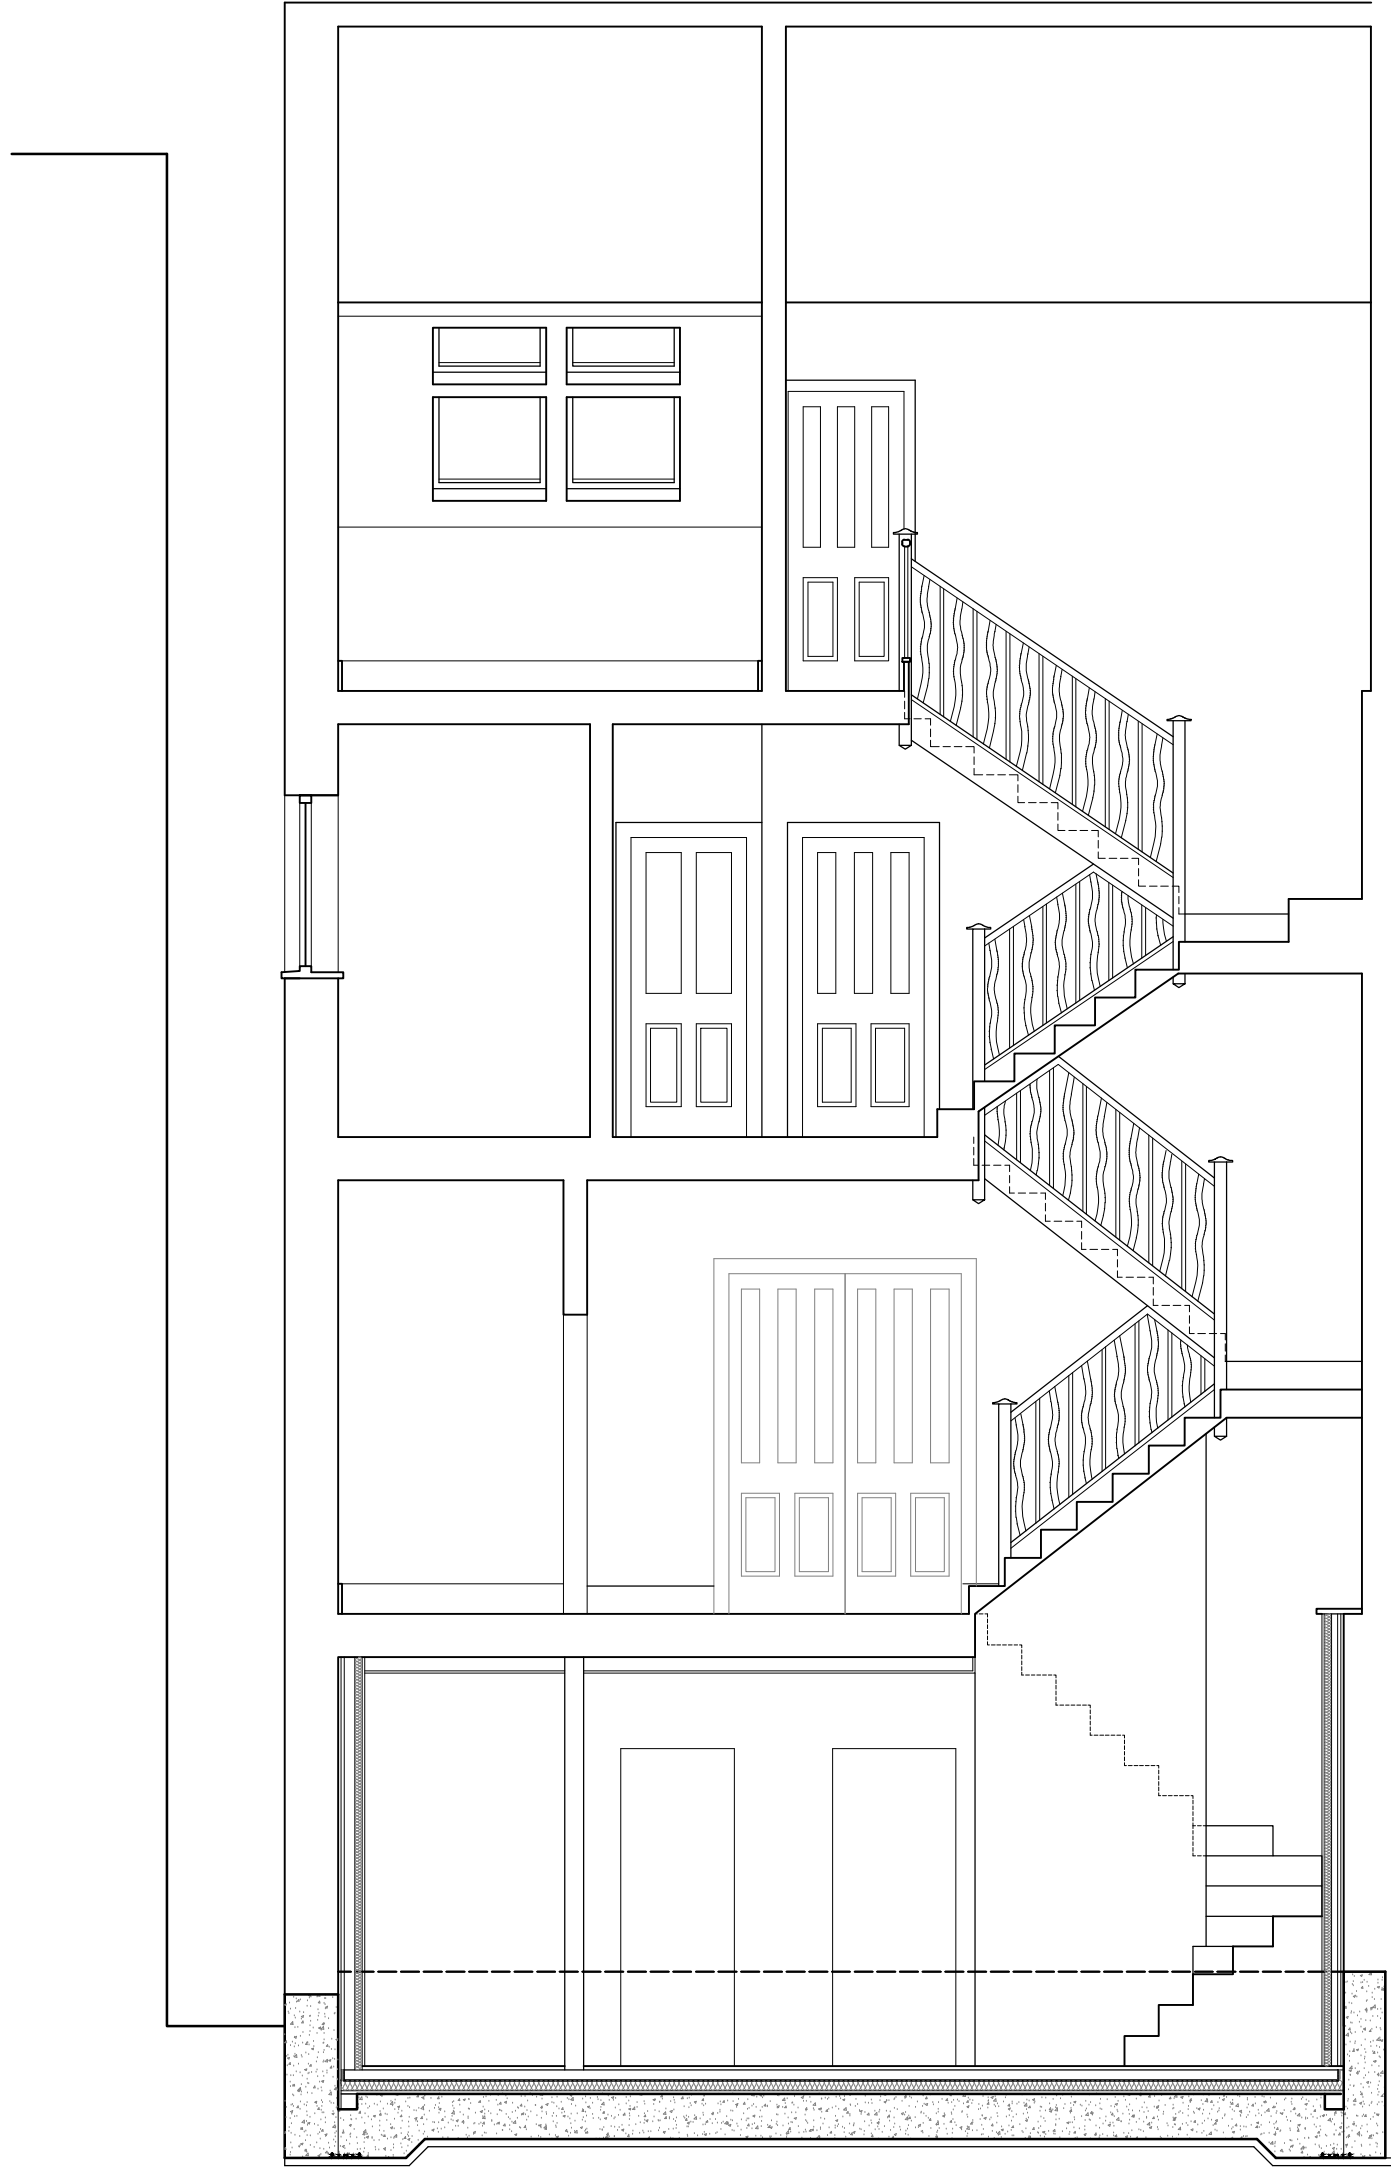

Proposed Section B-B

| | | | | | | |
|--|--|----------------------------|------------|---|---------------|---|
| <div><div><div>mba</div></div><div>architecture • design</div></div> <div>martin blake associates ltd 4 miles's buildings bath ba1 2qs tel 01225 42 89 77</div> <div>e-mail mba@mba-architecture.co.uk</div> | FILENAME: | | Revision | | project title | drawing title |
| | drawn by mb | | checked by | | | |
| | date September 2014 | | | | | |
| | scale 1:50 @ A1 | drawing no. 364-cert-03 | revision | | | |
| | © MARTIN BLAKE ASSOCIATES LIMITED FIGURED DIMENSIONS ONLY TO BE WORKED TO ALL DIMENSIONS TO BE CHECKED ON SITE BEFORE WORK COMMENCES. ANY DISCREPANCIES TO BE REPORTED TO MARTIN BLAKE ASSOCIATES LTD IMMEDIATELY | | | | | |
| | | | | 31 Briardale Gardens London NW3 7PN | | Certificate of Lawfulness App' Existing and Proposed Sections B-B |