


South (garden) elevation 1:50

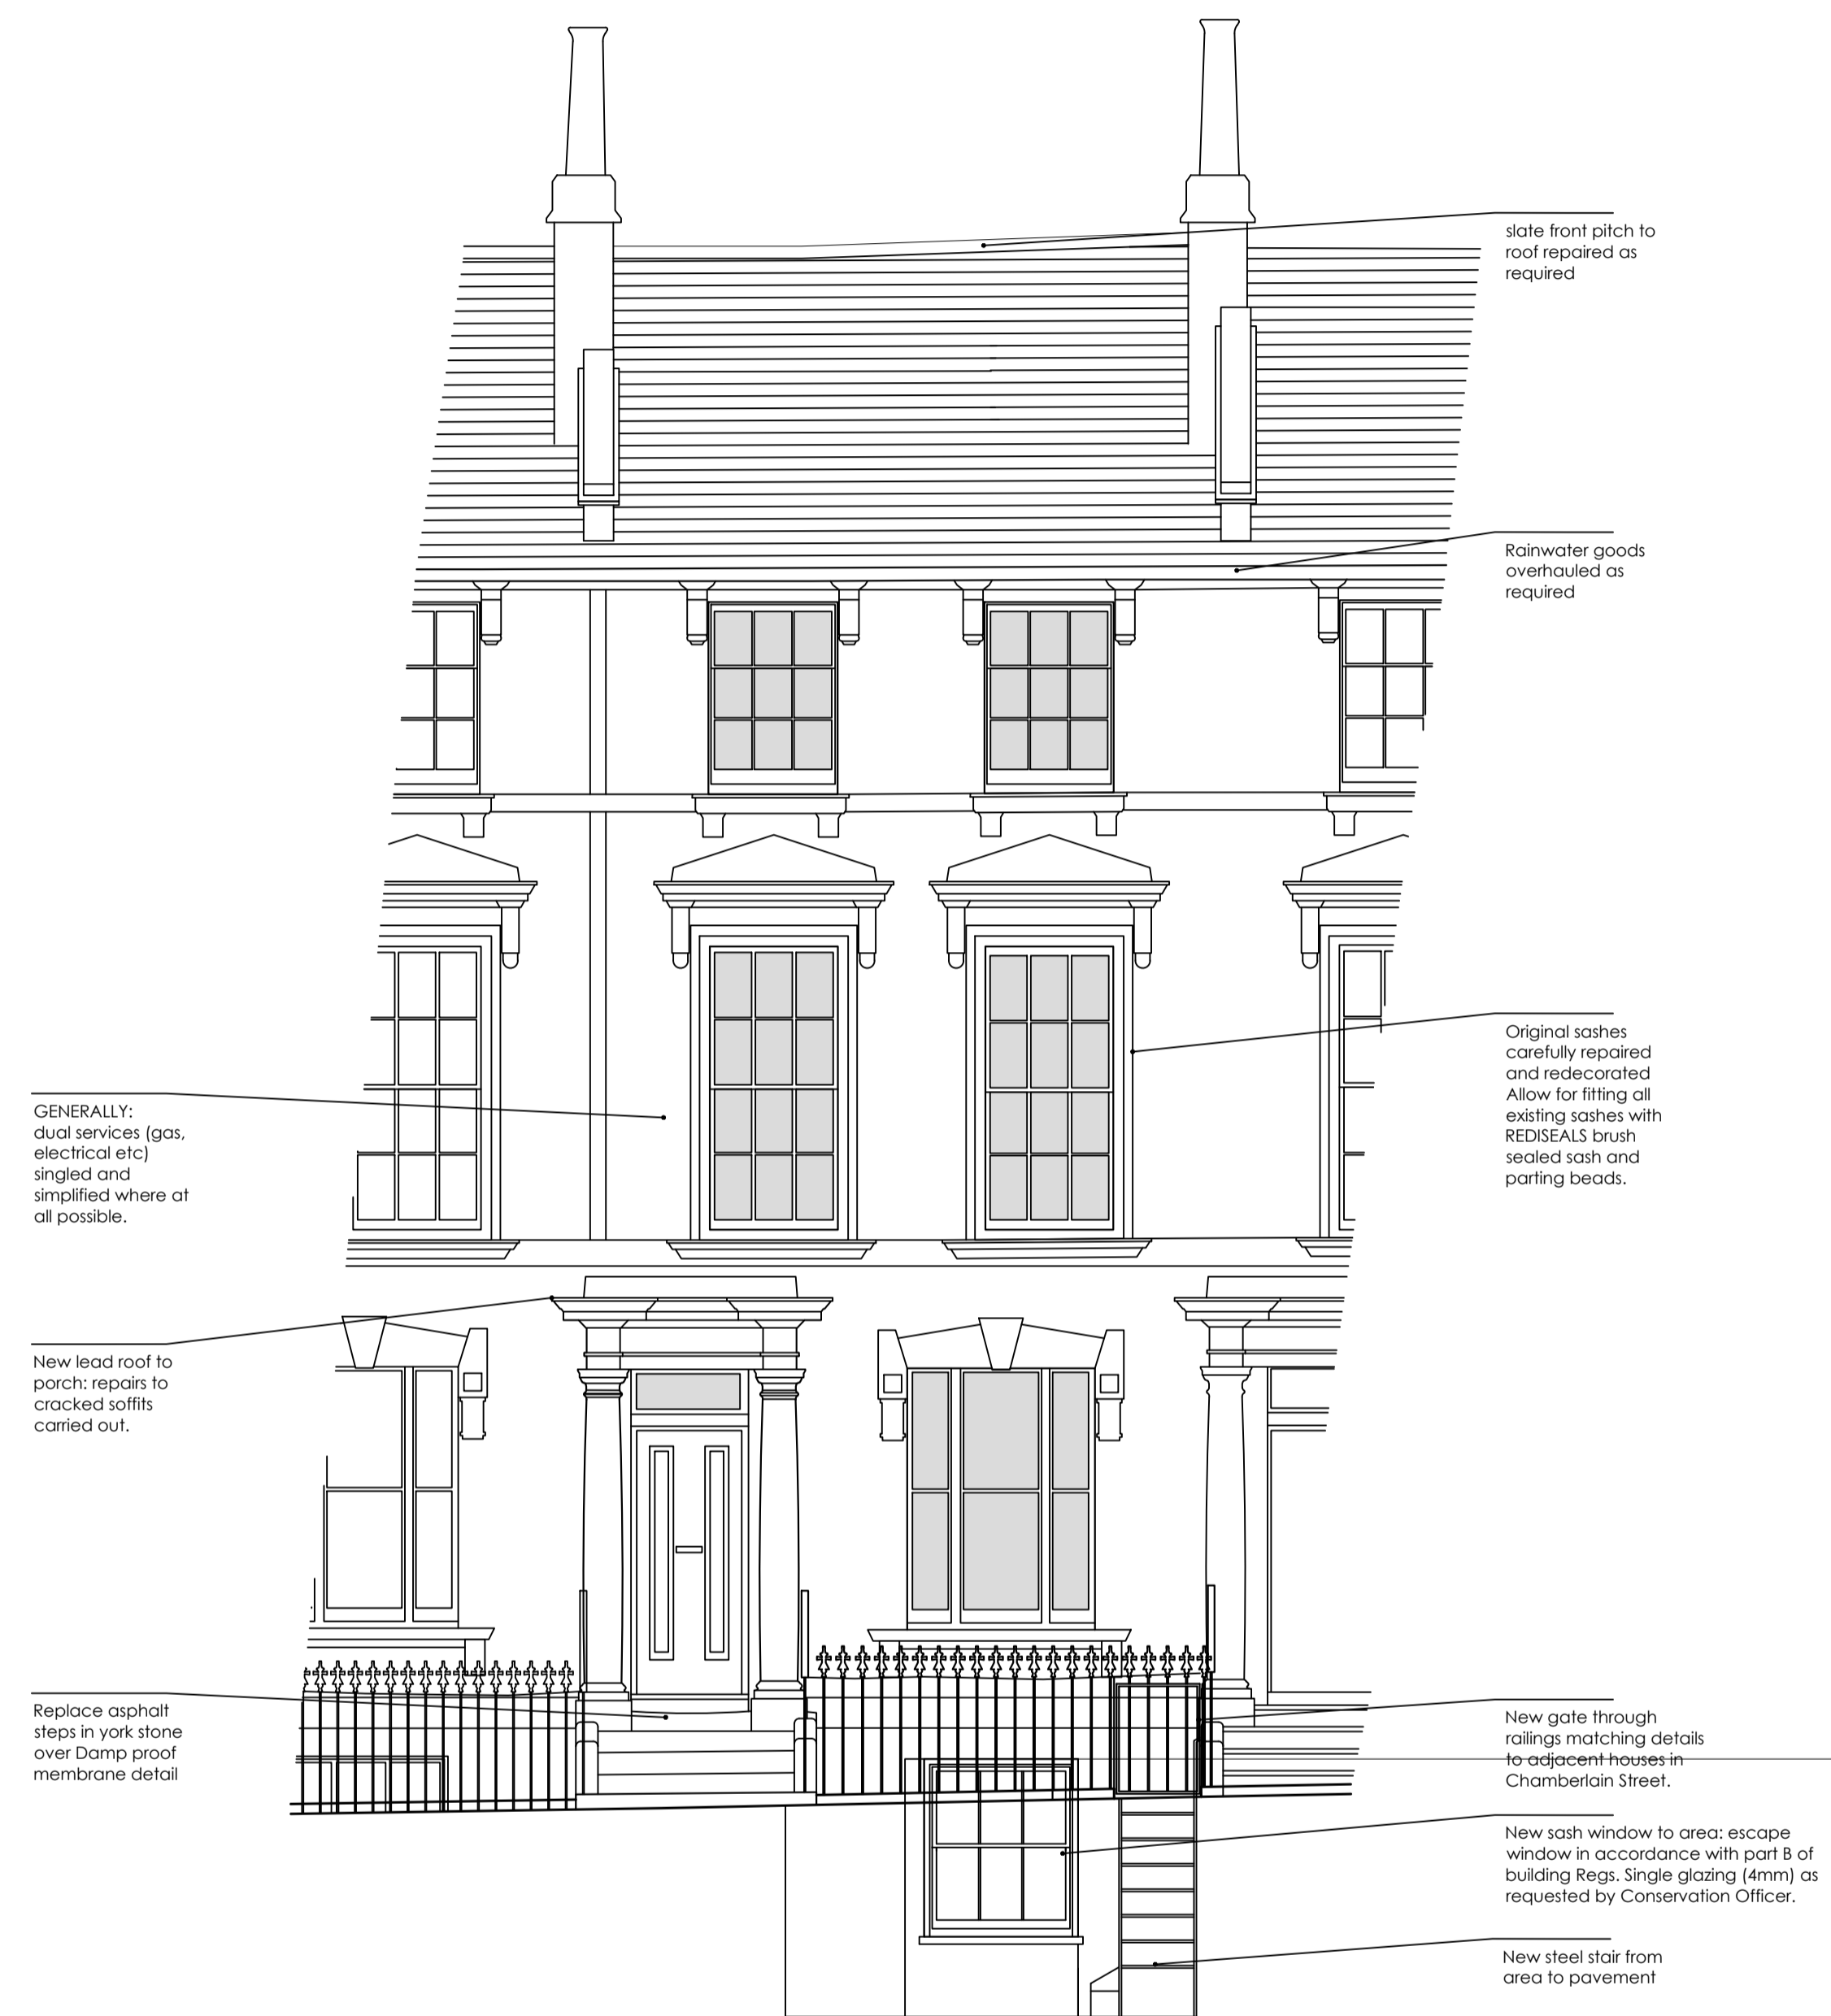

North (street) elevation 1:50

Revision	Date	Initials	Notes
C	16.09.14	SFP	front basement sash single glazed, cast iron pipework specified as planning requirements.
B	19.08.14	SFP	Construction issue, partly wall note omitted, parapet lowered.
A	27.06.14	SFP	Partly wall information added, dormer omitted.

**PRIMROSE HILL**  
**6 CHAMBERLAIN STREET**

PROPOSED ELEVATIONS

CONSTRUCTION

**benjamin + beauchamp**  
**architecture design conservation**  
 the borough studios, the borough,  
 wedmore, somerset BS28 4EB  
 T 01934 713313 F 01934 713314

Drawn by: LJW Date: 14/05/14 Scale: 1:50 @ A1  
 0455.WD.13 C