



DOOR AND SIDELIGHT: Horizontal section upper 1:5

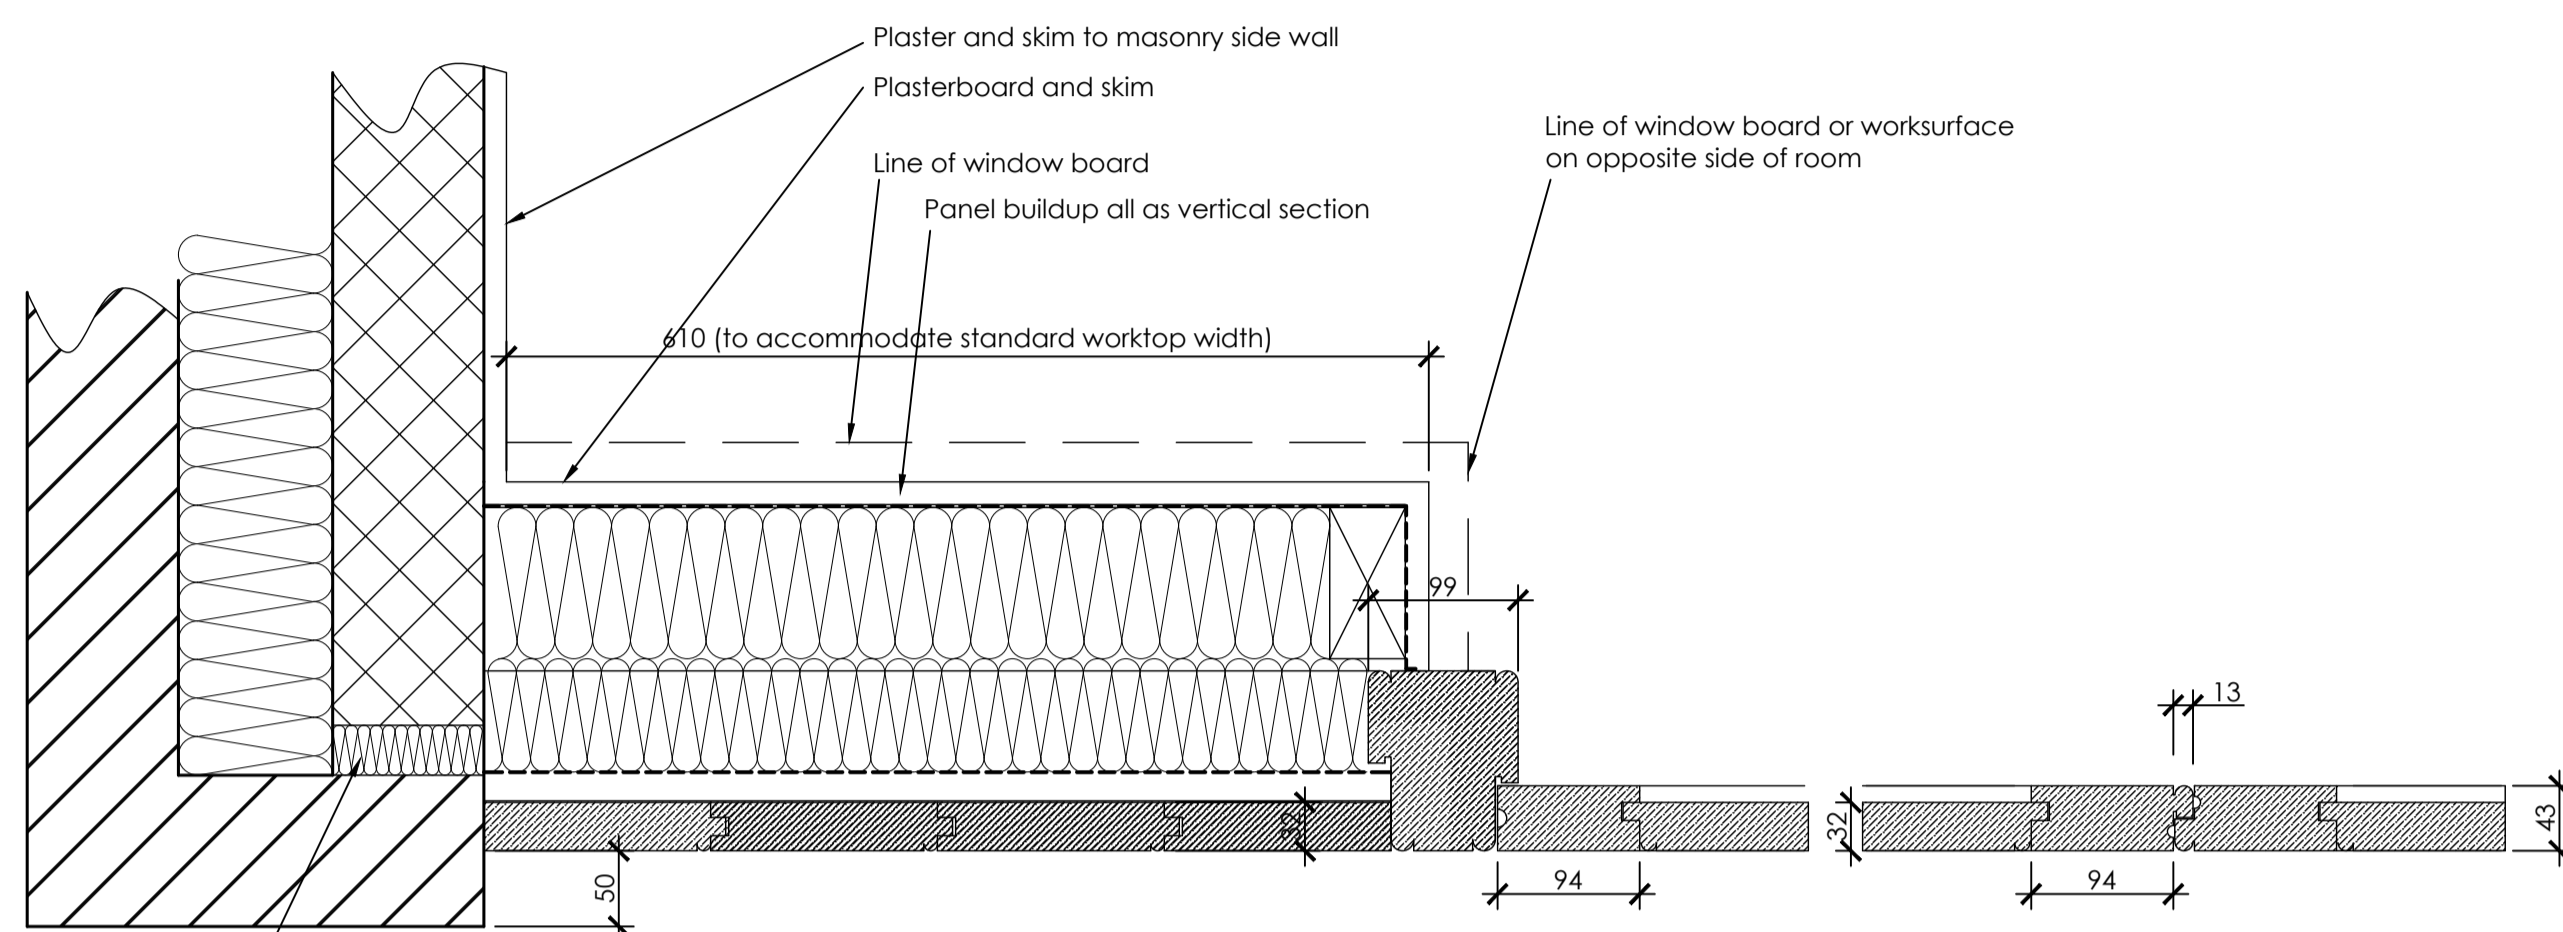


DOOR AND PANEL: Horizontal section lower 1:5
 Ironmongery: to be confirmed - client choice.

Cavity closer concealed behind door frame above panel

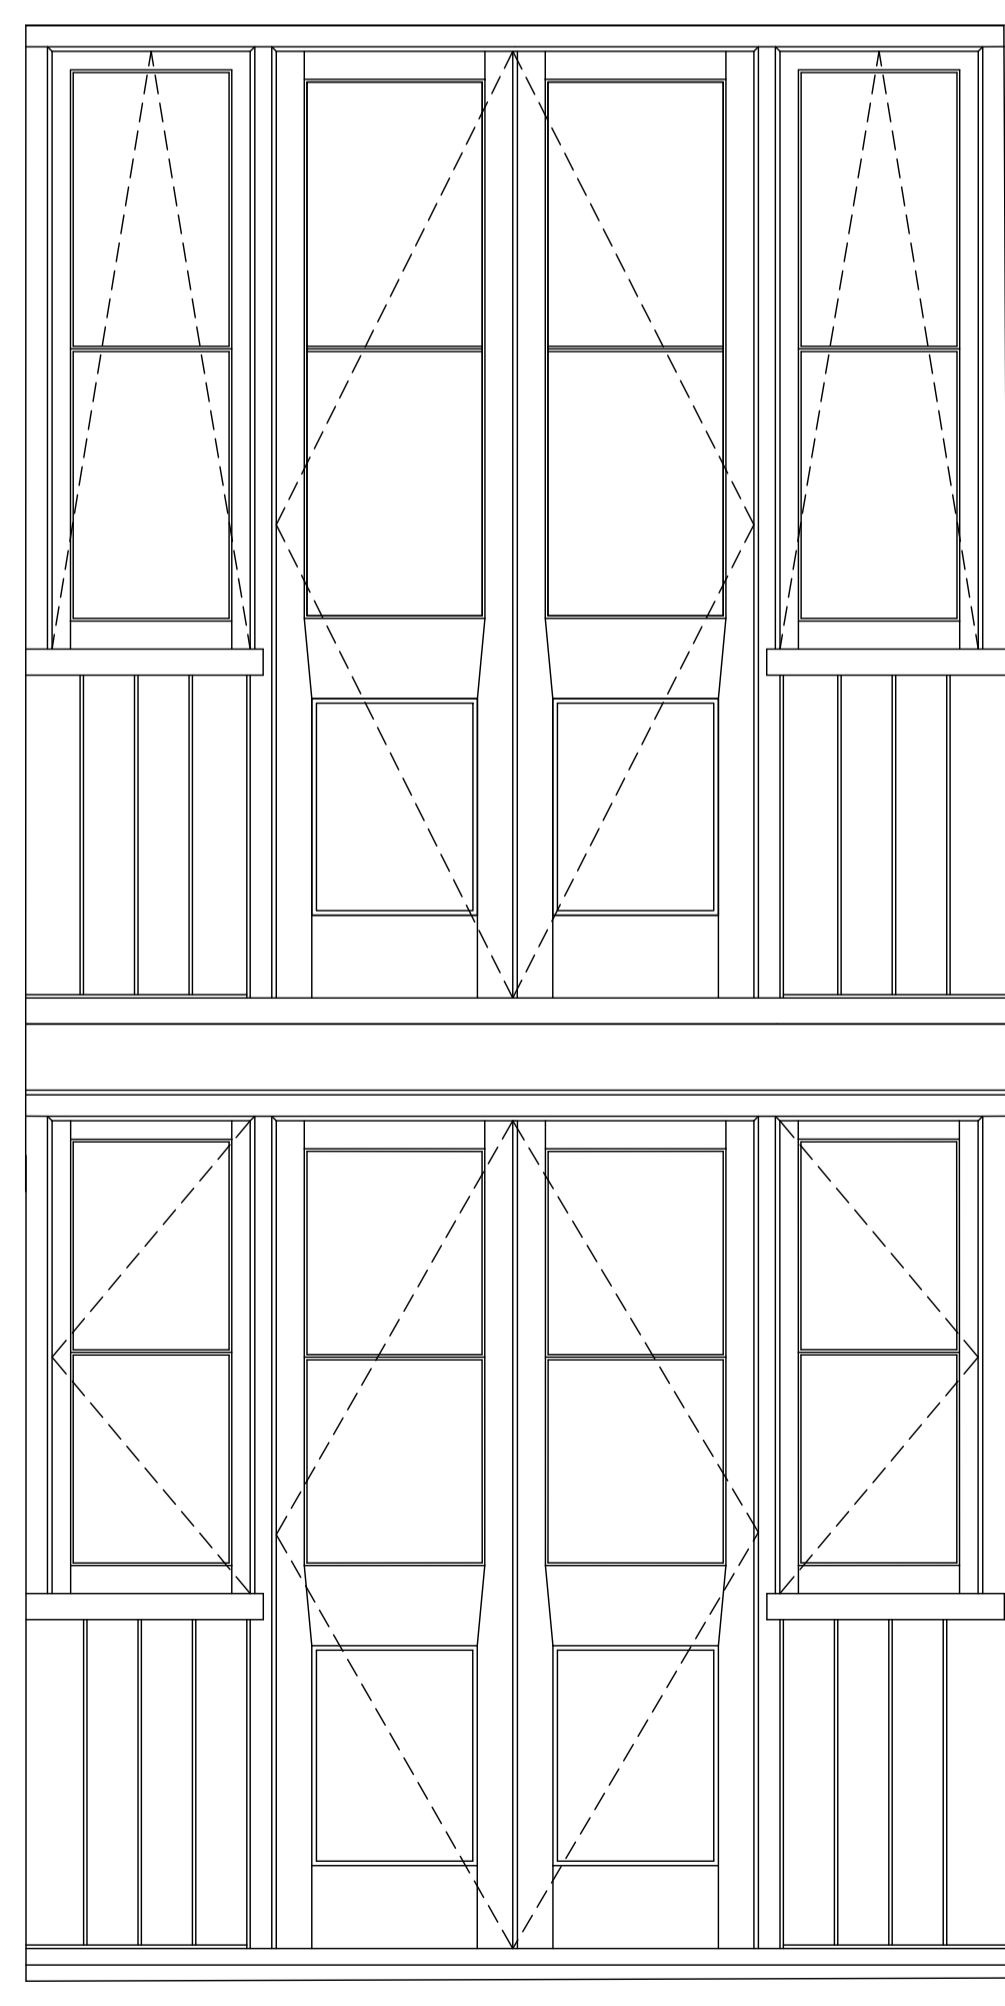


JOINERY ELEVATIONS 1:20 scale


Check all site dimensions before commencing fabrication.
 ironmongery - client choice including hinges.

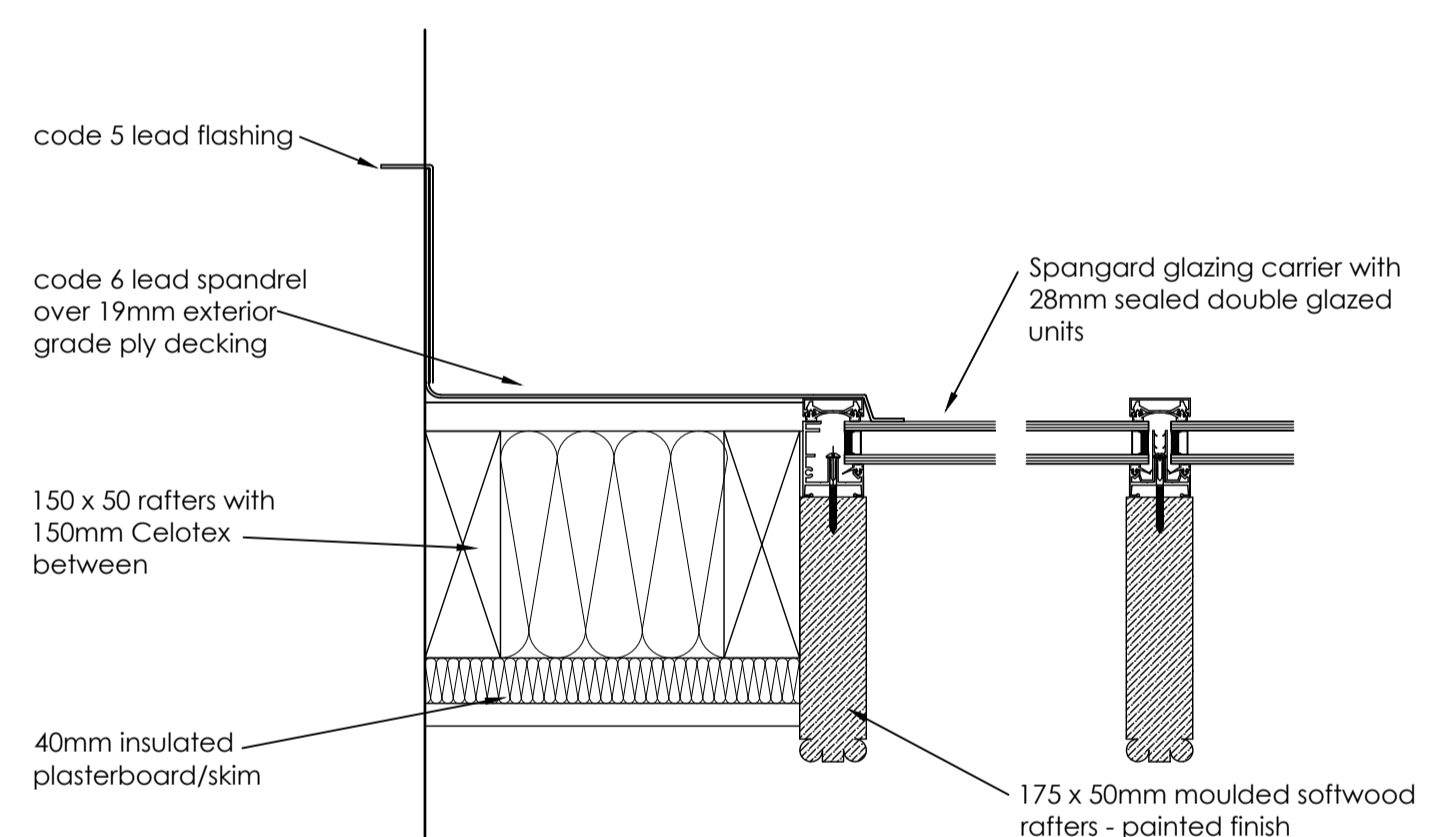

REAR EXTENSION: Rafter and patent glazing arrangements 1:5

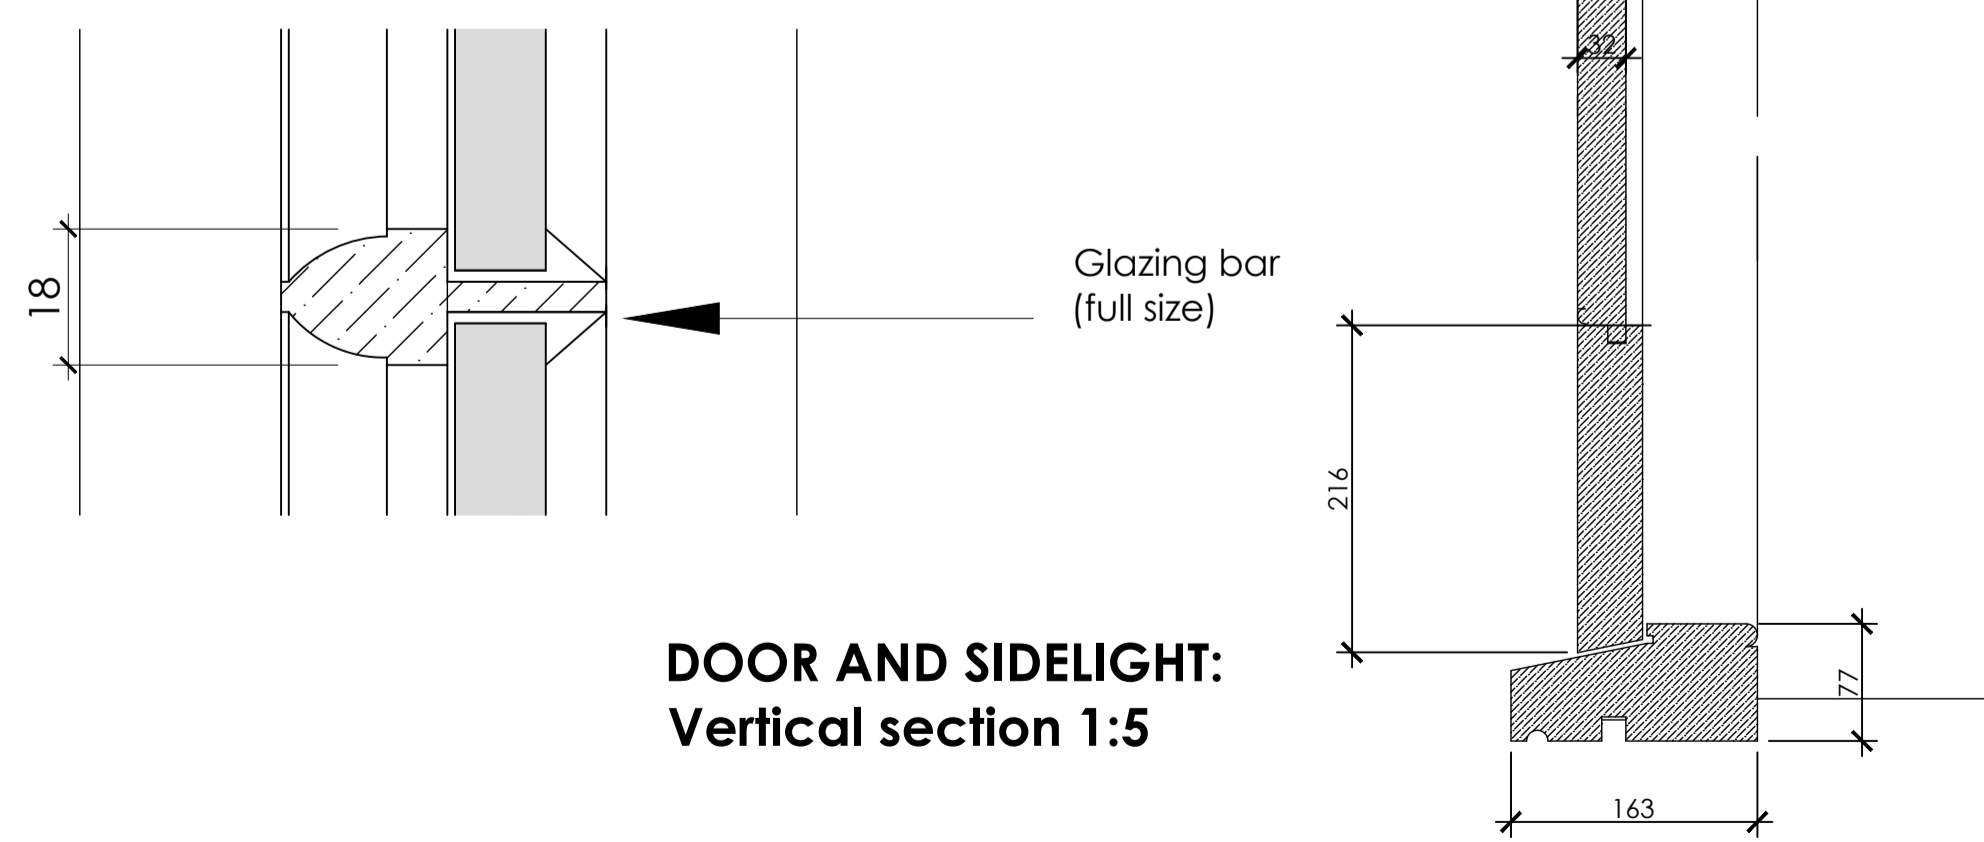

DOOR AND SIDELIGHT: Vertical section 1:5

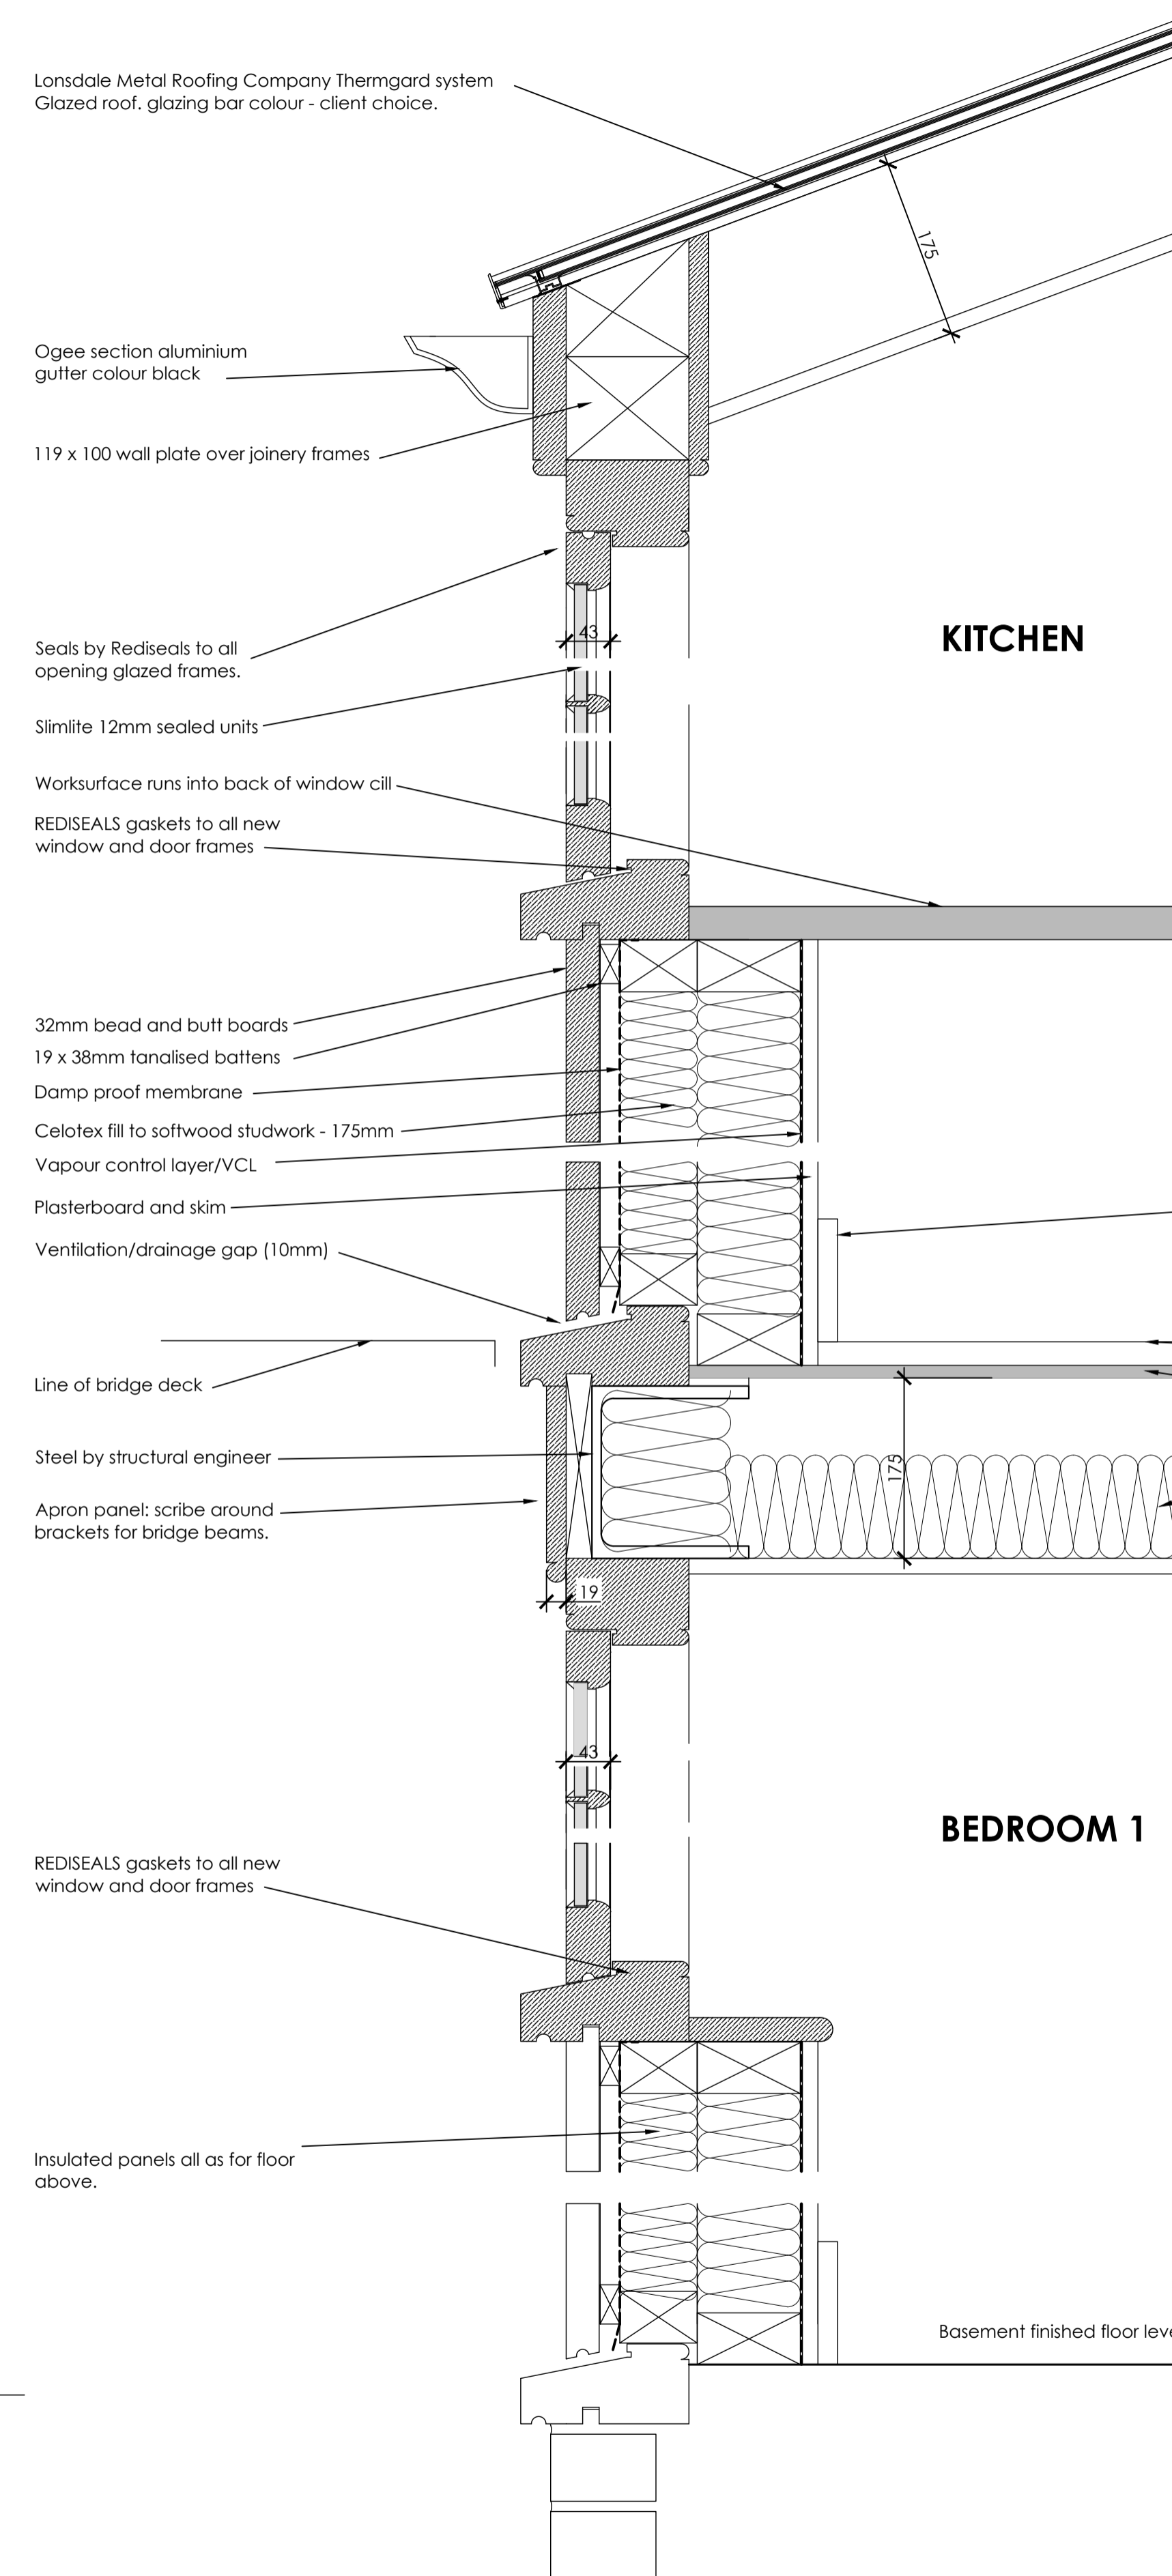

REAR EXTENSION: Vertical section 1:5

Revision	Date	Initials	Notes
C	16.09.14	SFP	Planning revisions
B	19.08.14	SFP	Construction issue
A	12.06.14	SFP	Minor revisions

PRIMROSE HILL
 6 Chamberlain Street

Joinery Details
 Sheet one

CONSTRUCTION

benjamin + beauchamp
 architecture design conservation
 the borough studios, the borough,
 wedmore, somerset BS28 4EB
 T 01934 713313 F 01934 713314

Drawn by: SFP Date: 15/08/14 Scale: 1:10/1:5

Drawing No: 0455.WD19 C

Studio: benjamin+beauchamp.com www.bca-architects.com