



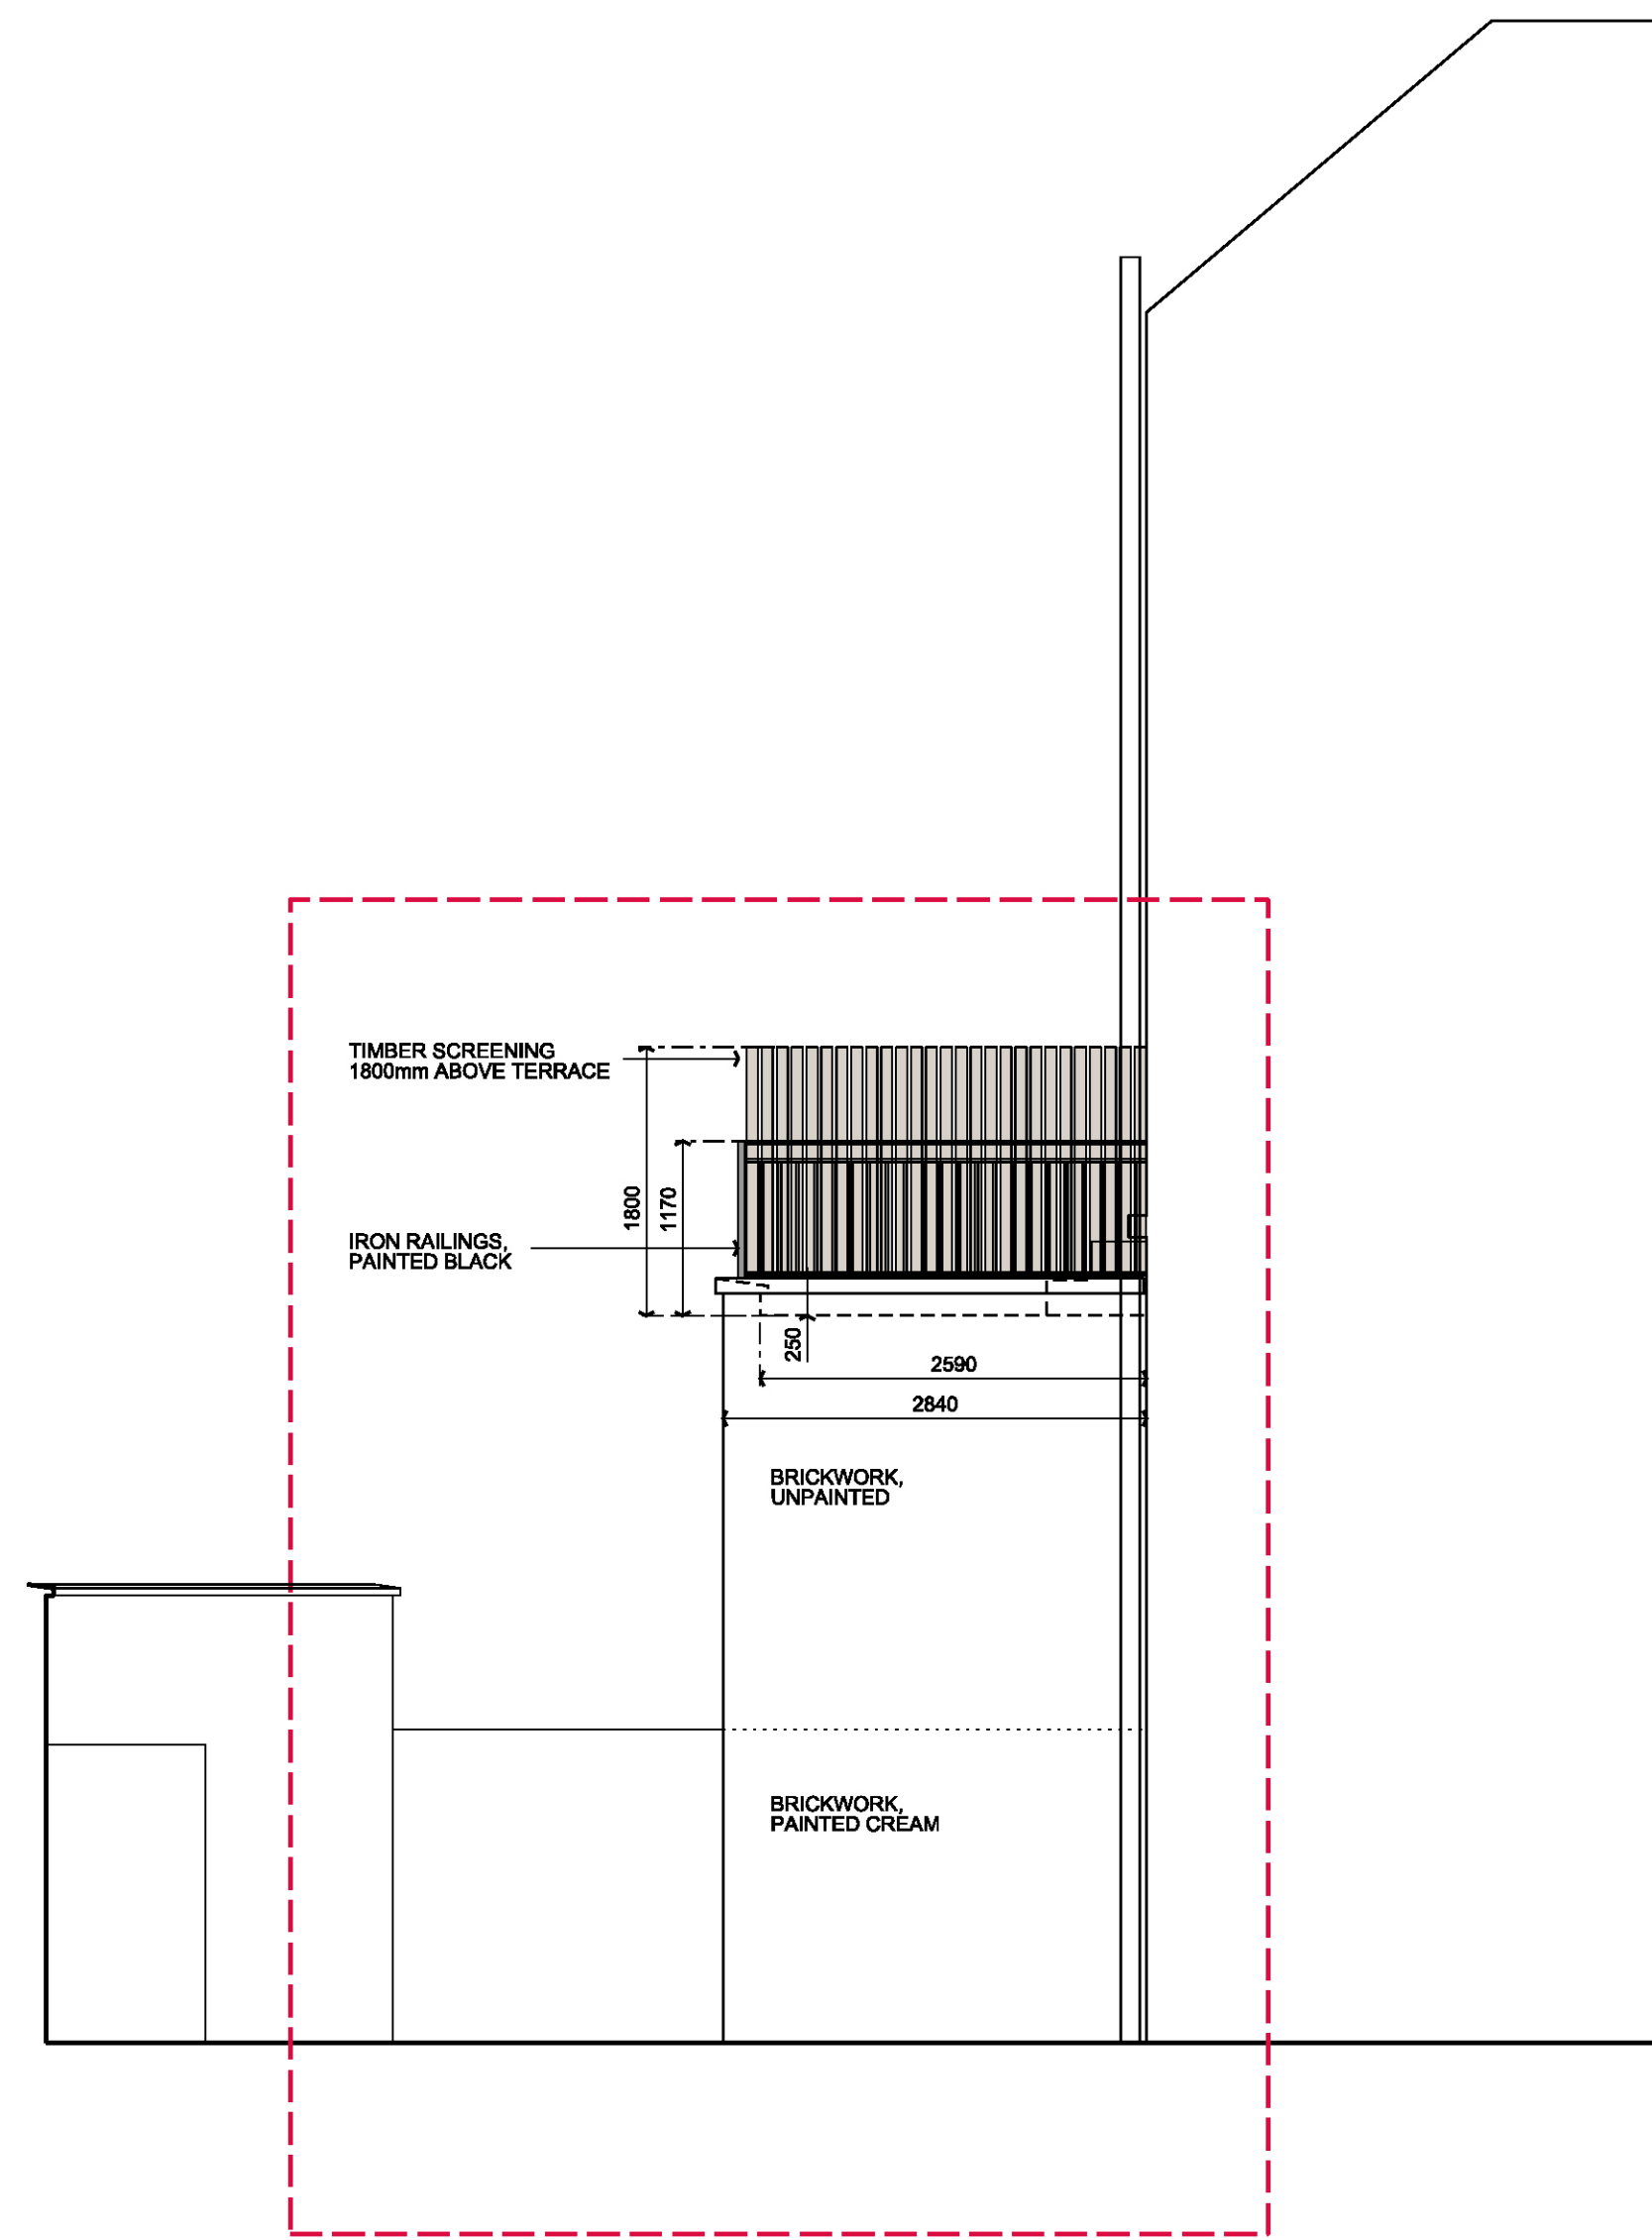

SIDE ELEVATION 1:50

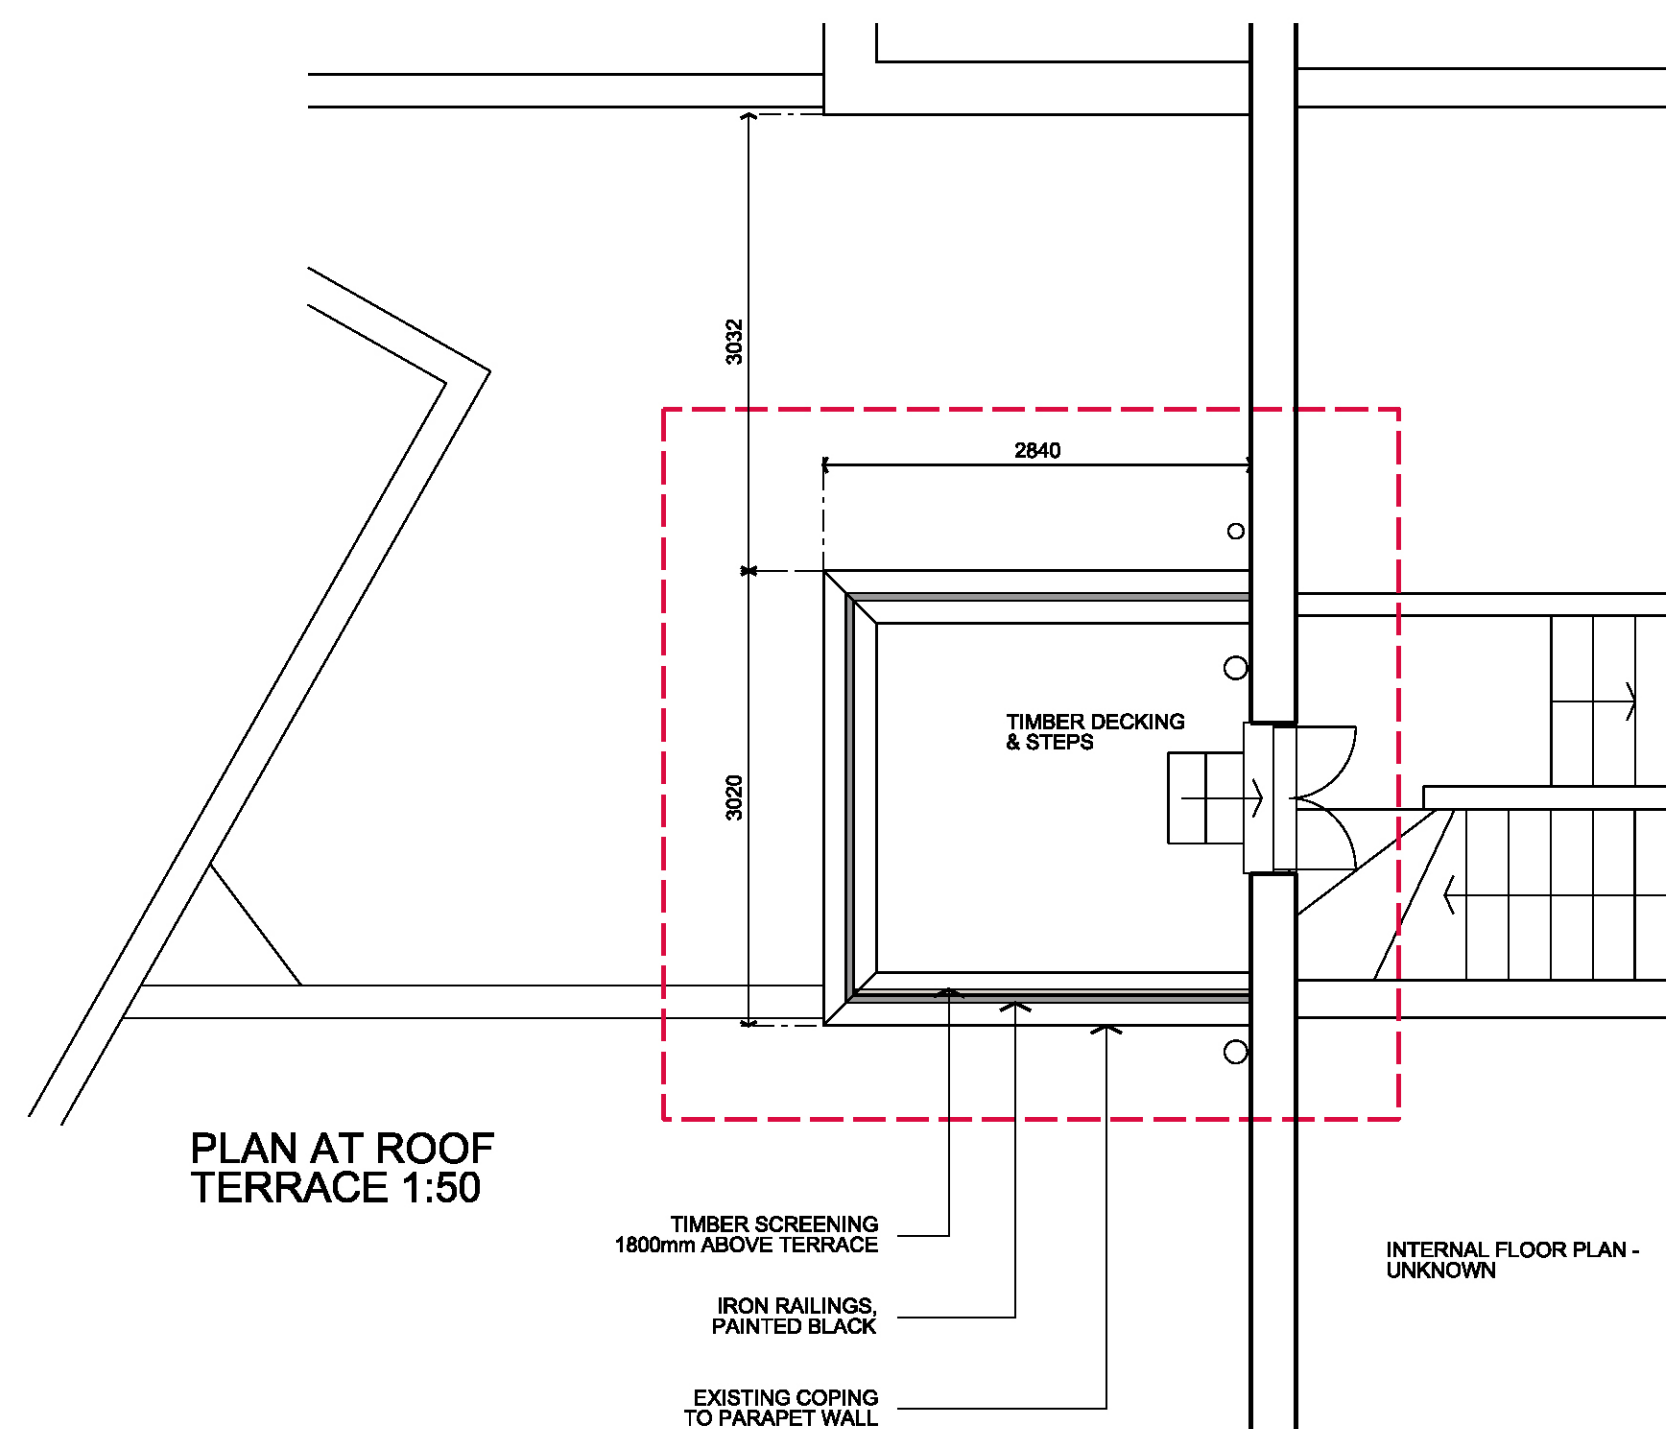

TIMBER SCREENING MATERIALS:
(NOTE: MATERIAL TBC & DEPENDENT ON WIND & LATERAL LOADINGS)



1. BAMBOO, REED, WILLOW



2. TIMBER PALISADE FENCE



3. SOFTWOOD BATTENS

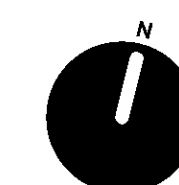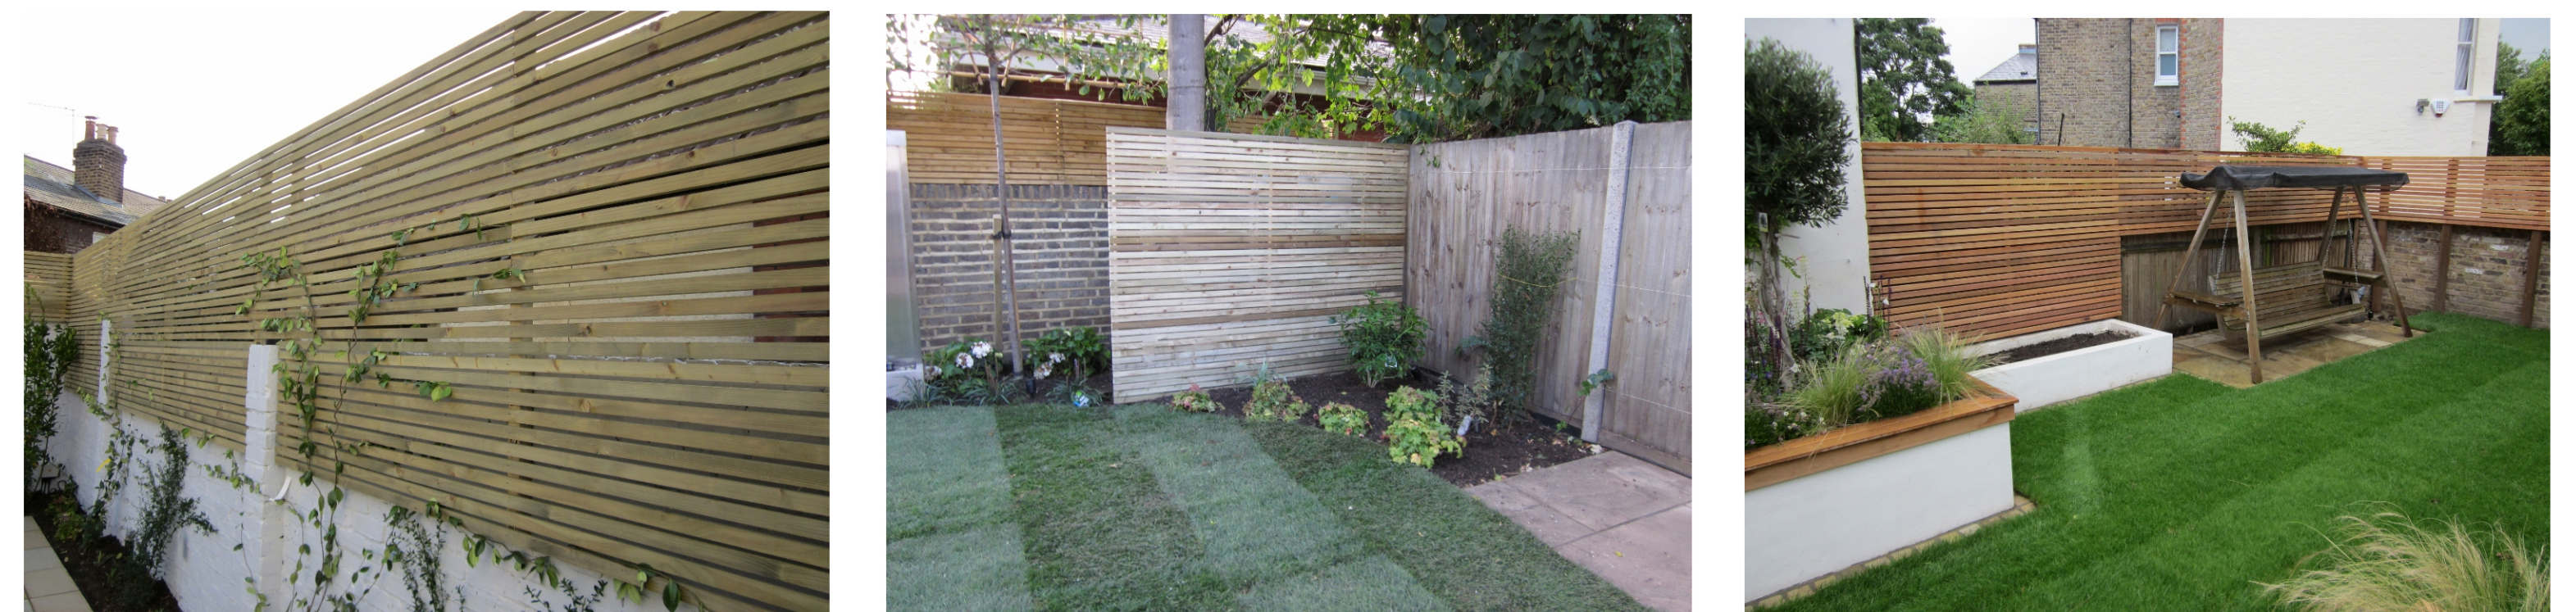

193 PRINCE OF WALES RD
PROPOSED PLANS & ELEVATIONS - L3002
1:50 @A1 - 15/09/14
REVISION A