



THE CONTRACTOR MUST VERIFY ALL DIMENSIONS ON SITE BEFORE MAKING SHOP DRAWINGS OR COMMENCING WORK OF ANY KIND. NO DIMENSIONS TO BE SCALED FROM THIS DRAWING.


REV. DATE REVISION

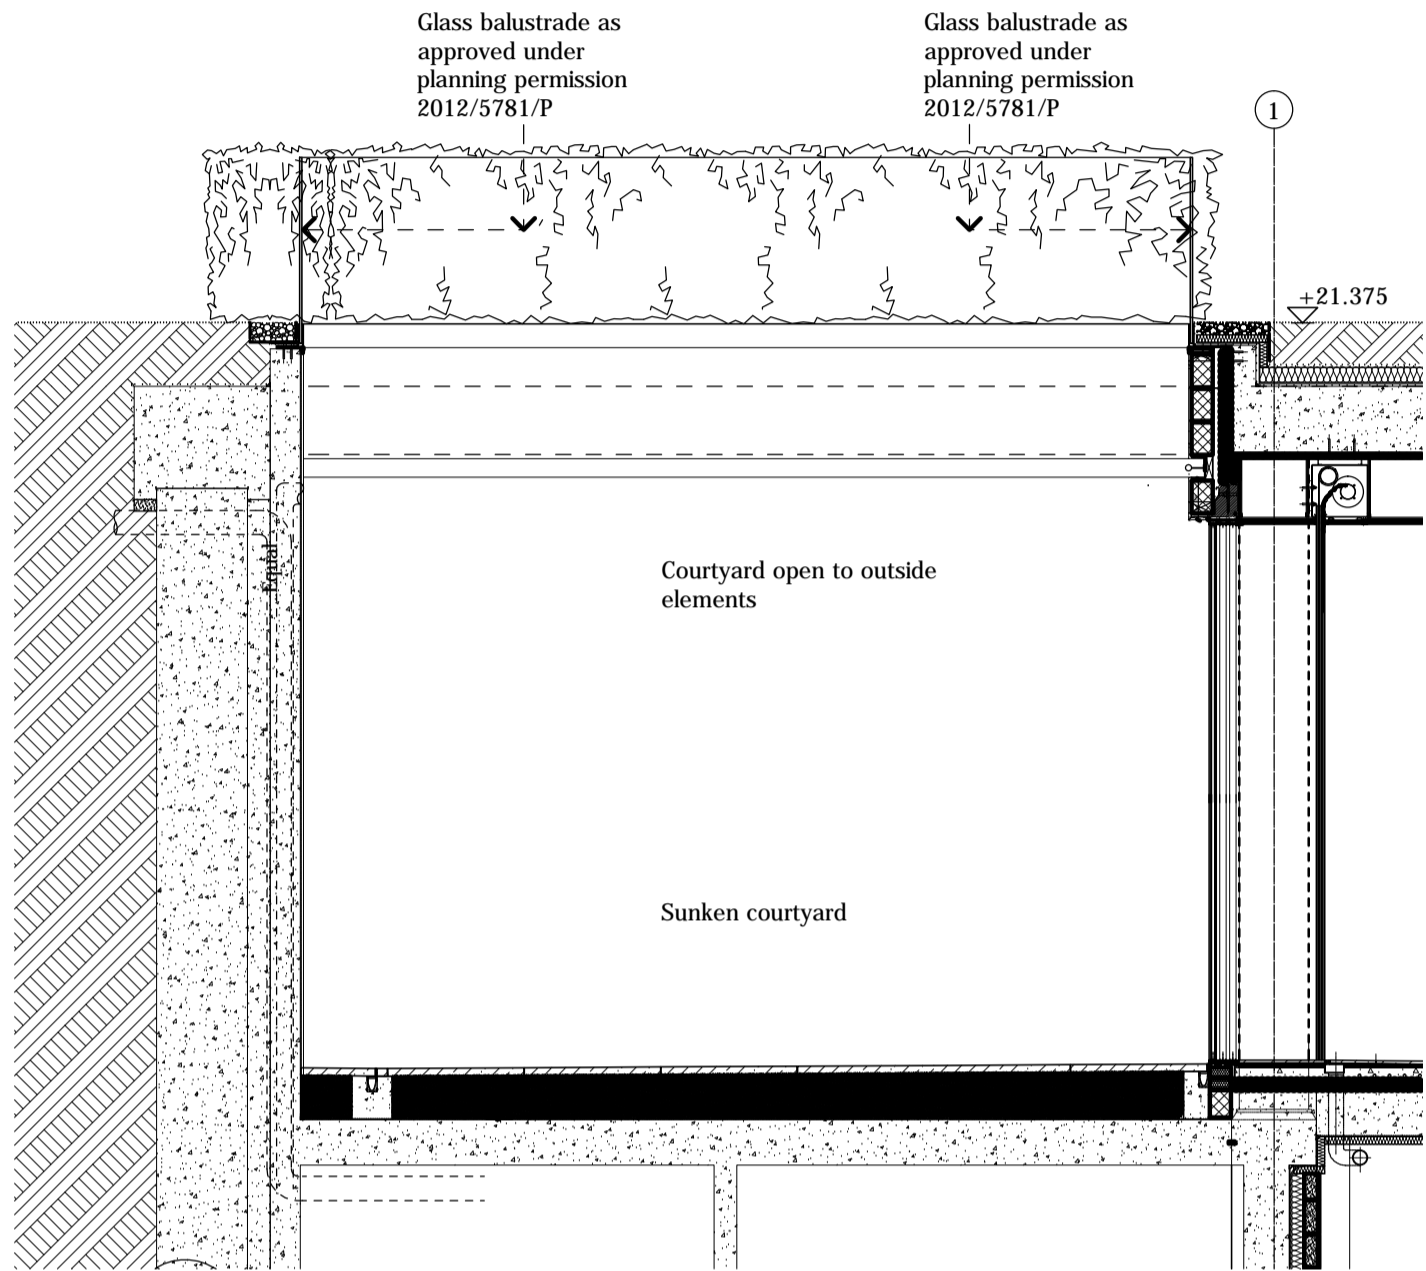


03 SCALE 1:50 @ A1, 1:100 @ A3
EXISTING SECTION A - A

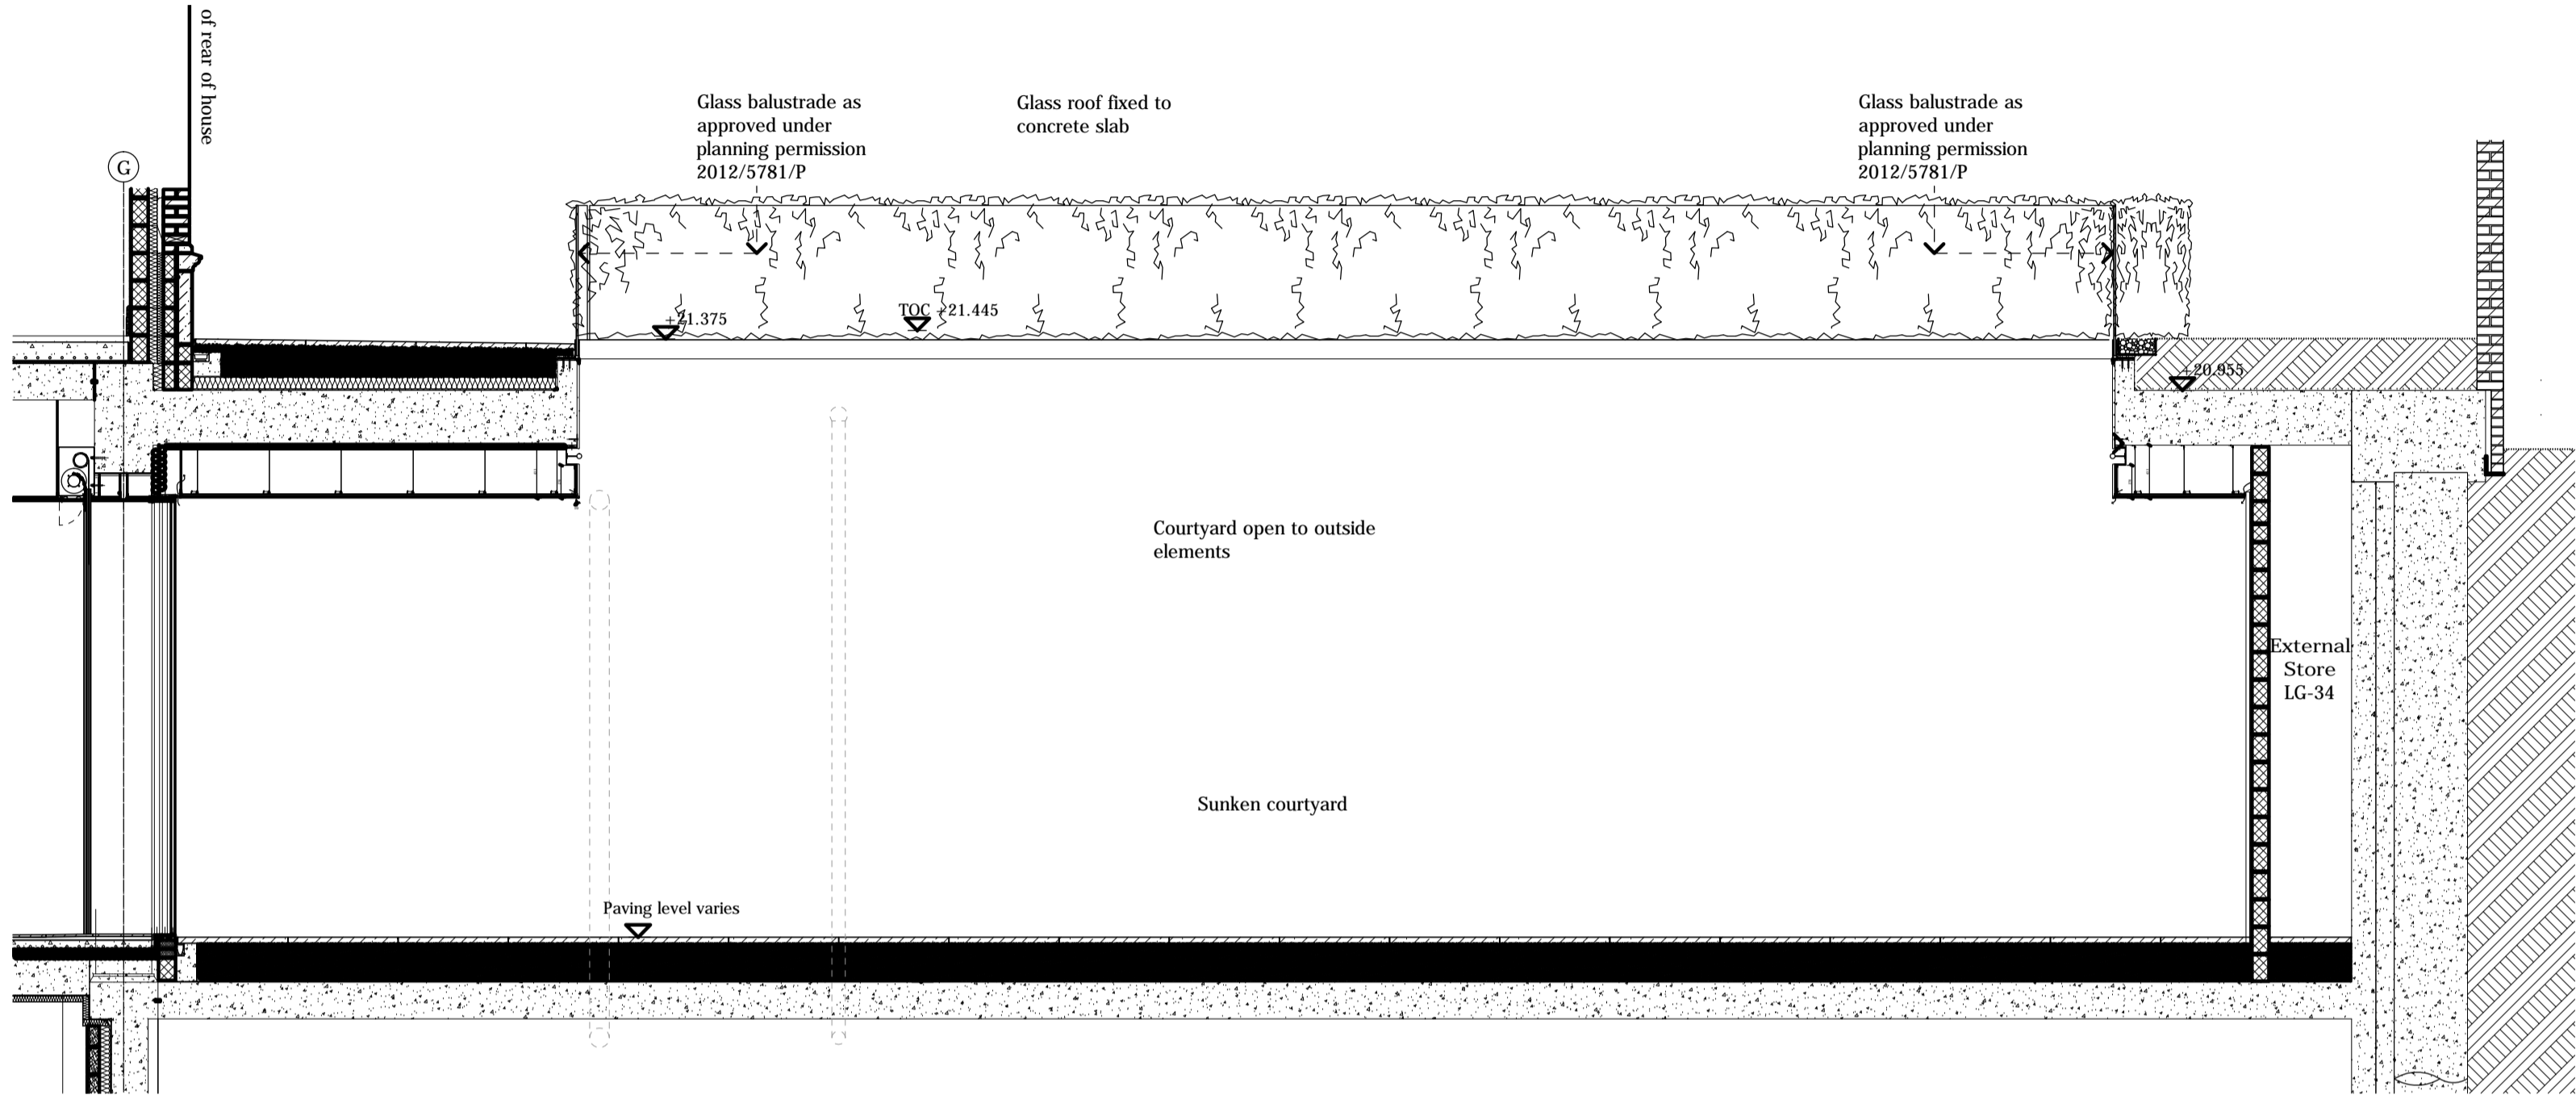

04 SCALE 1:50 @ A1, 1:100 @ A3
EXISTING SECTION B - B

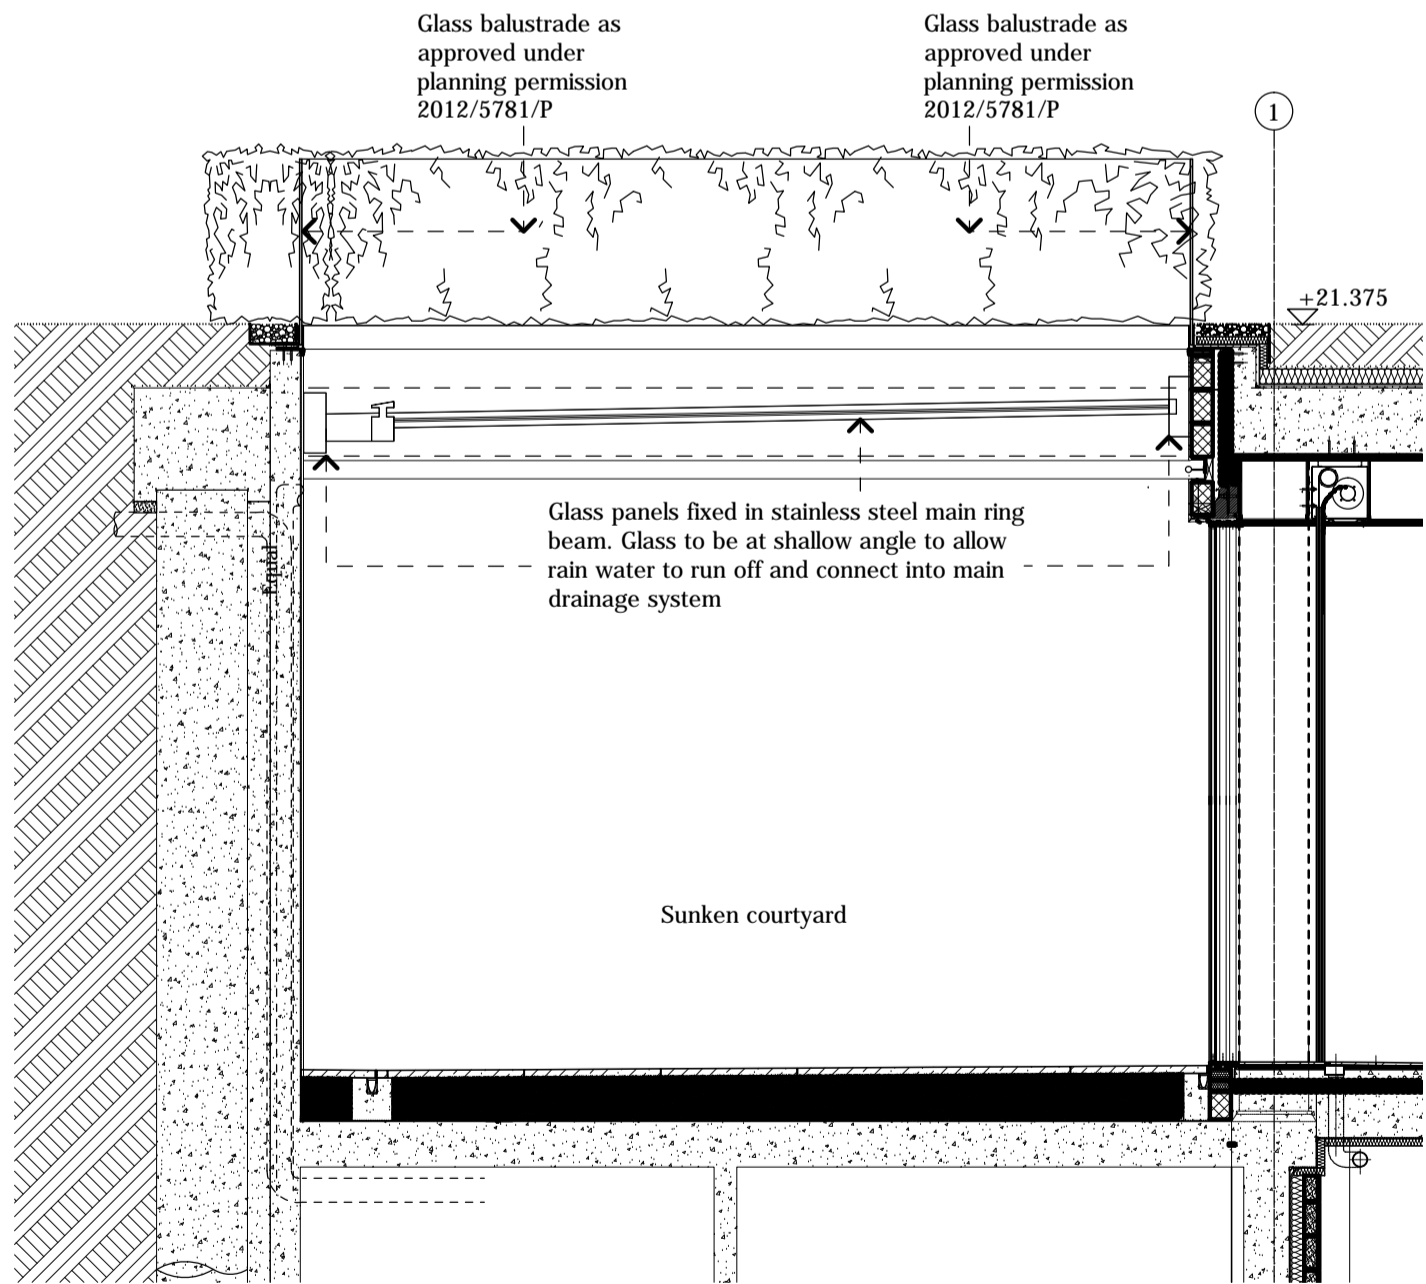


01 SCALE 1:50 @ A1, 1:100 @ A3
PROPOSED SECTION A - A

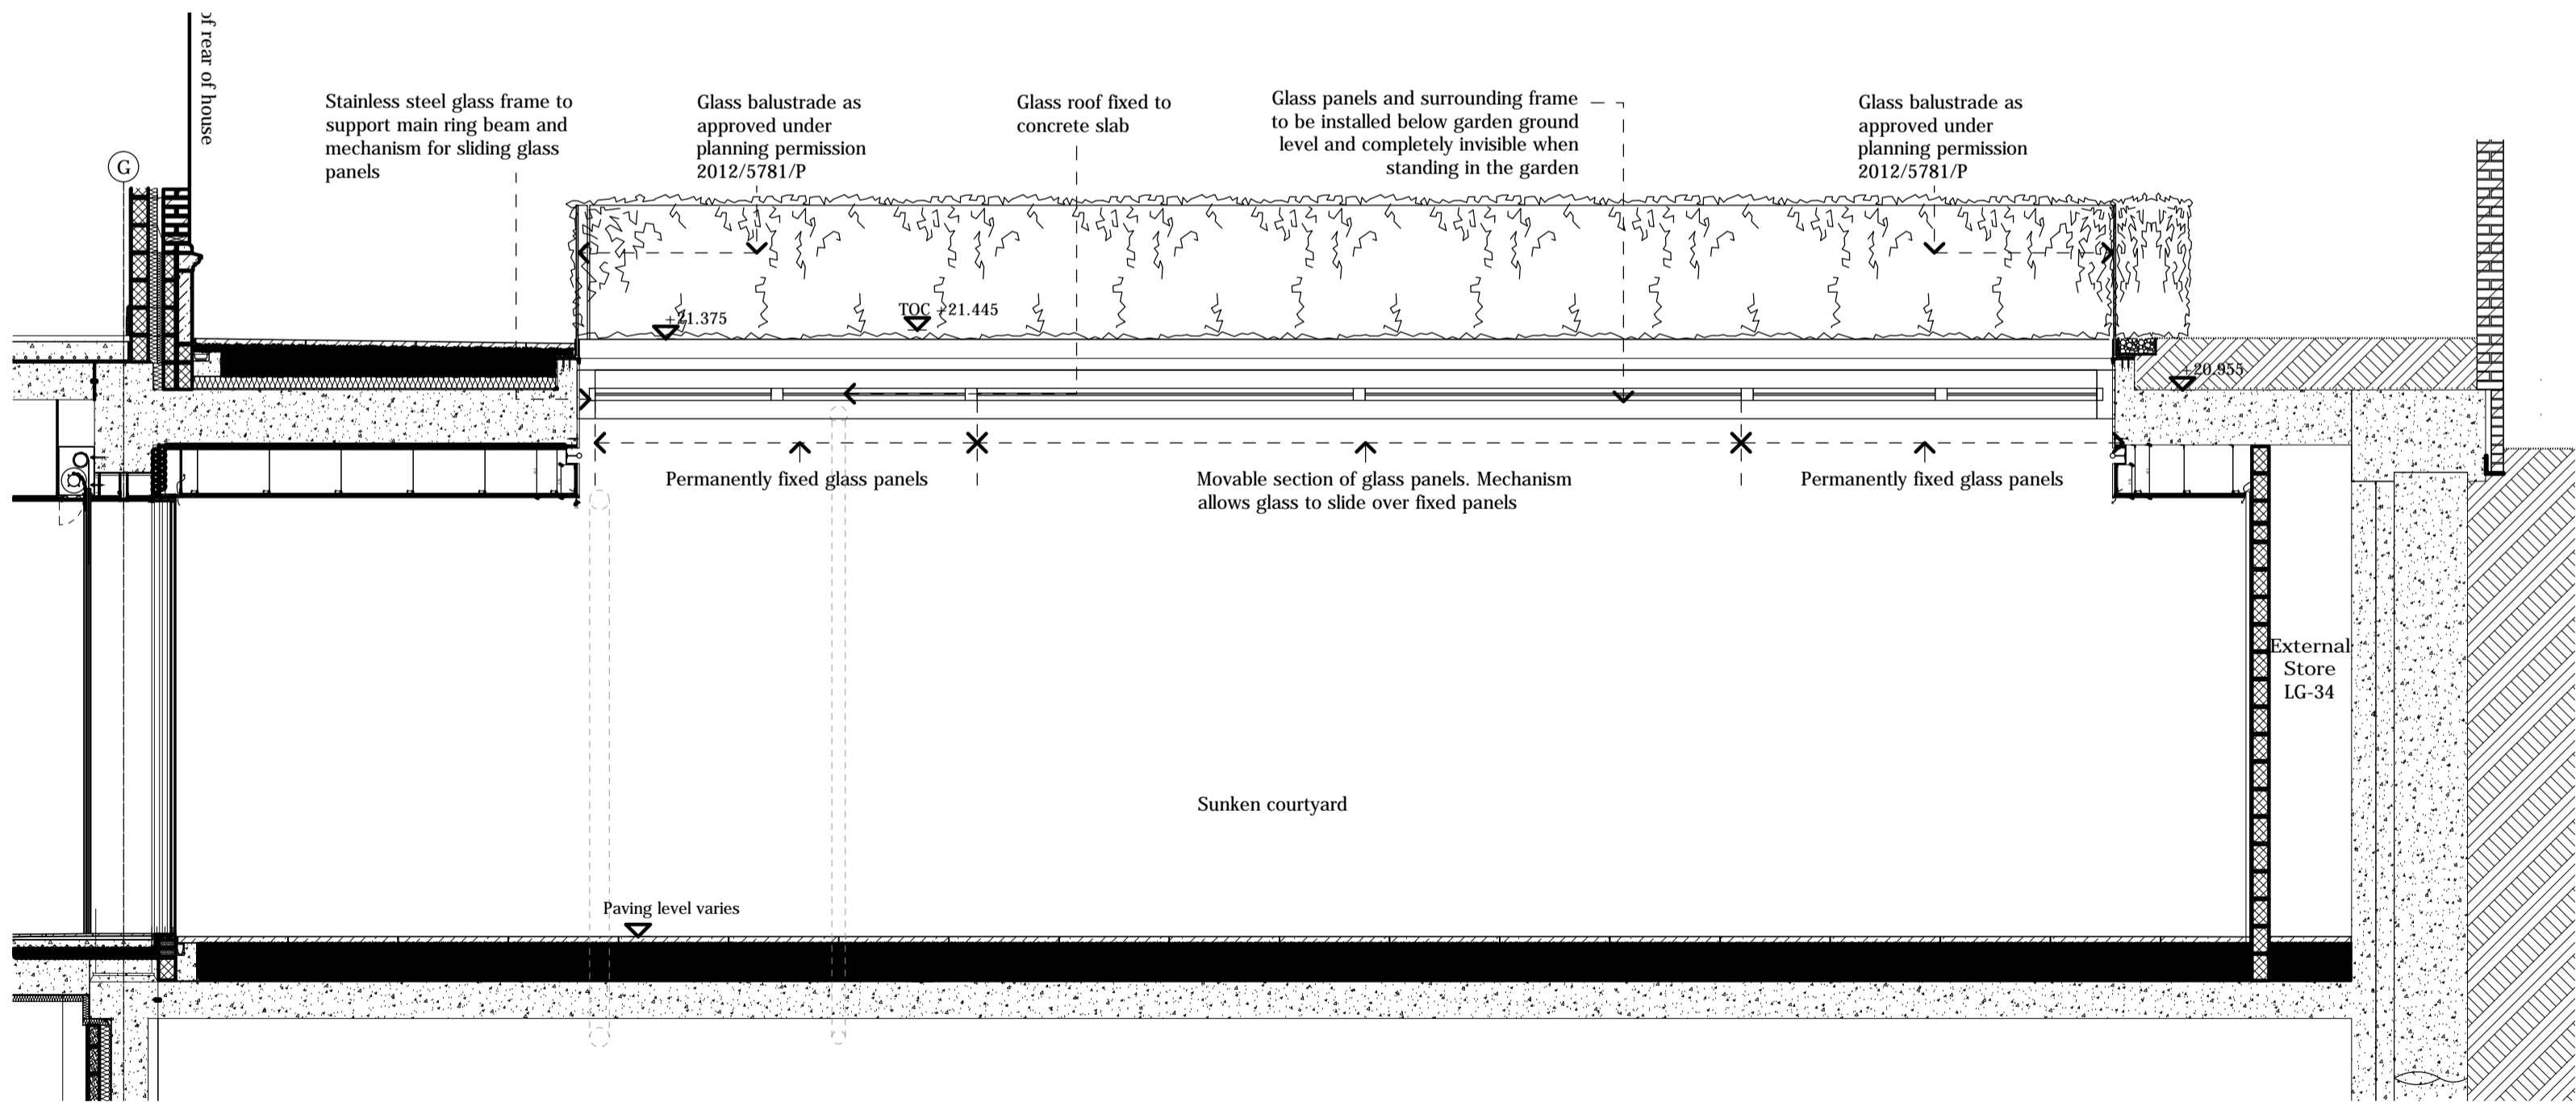

02 SCALE 1:50 @ A1, 1:100 @ A3
PROPOSED SECTION B - B

key Plan: Sliding glass roof over sunken courtyard

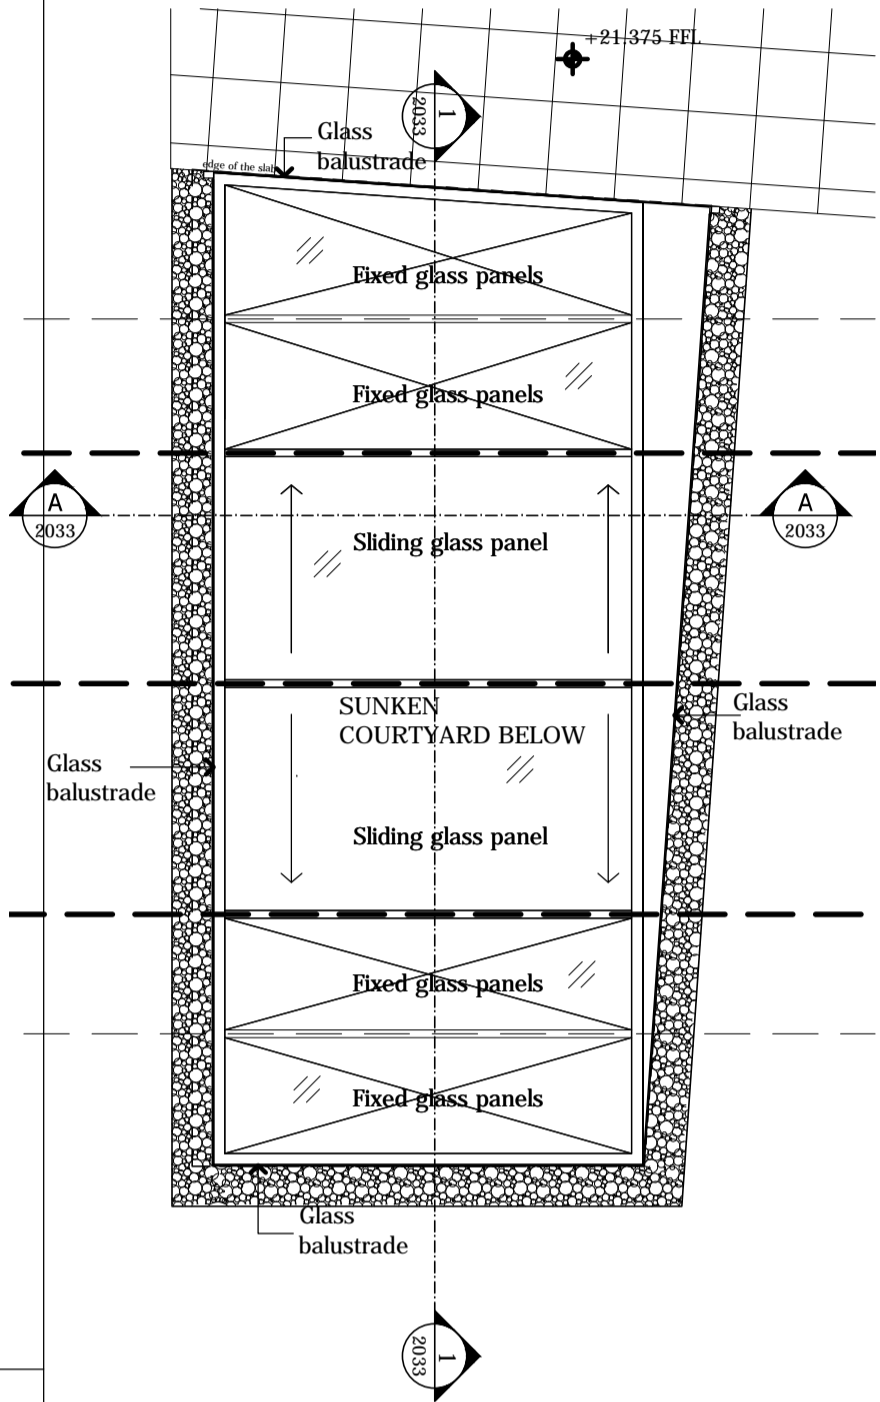

Osel architects and
development consultants

PROJECT:
1 RADLETT PLACE
LONDON
NW8 6BT
CLIENT:
Radlett Holding Ltd

DRAWING:
500 Details
Sunken Courtyard

DRAWING No.: (700)307
REV: PL01

SCALE: 1:50 @ A1
DRAWN: MC DATE: 07.14
CHECKED: EW/GAR DATE: 07.14

28 Oldbury Place, London W1U 5PR Tel: 020 7224 2447 Fax: 020 7224 2997
E-mail: admin@oselarch.co.uk Web: www.oselarchitecture.co.uk
©COPYRIGHT EXISTS ON THE DESIGNS AND INFORMATION SHOWN ON THIS DRAWING