
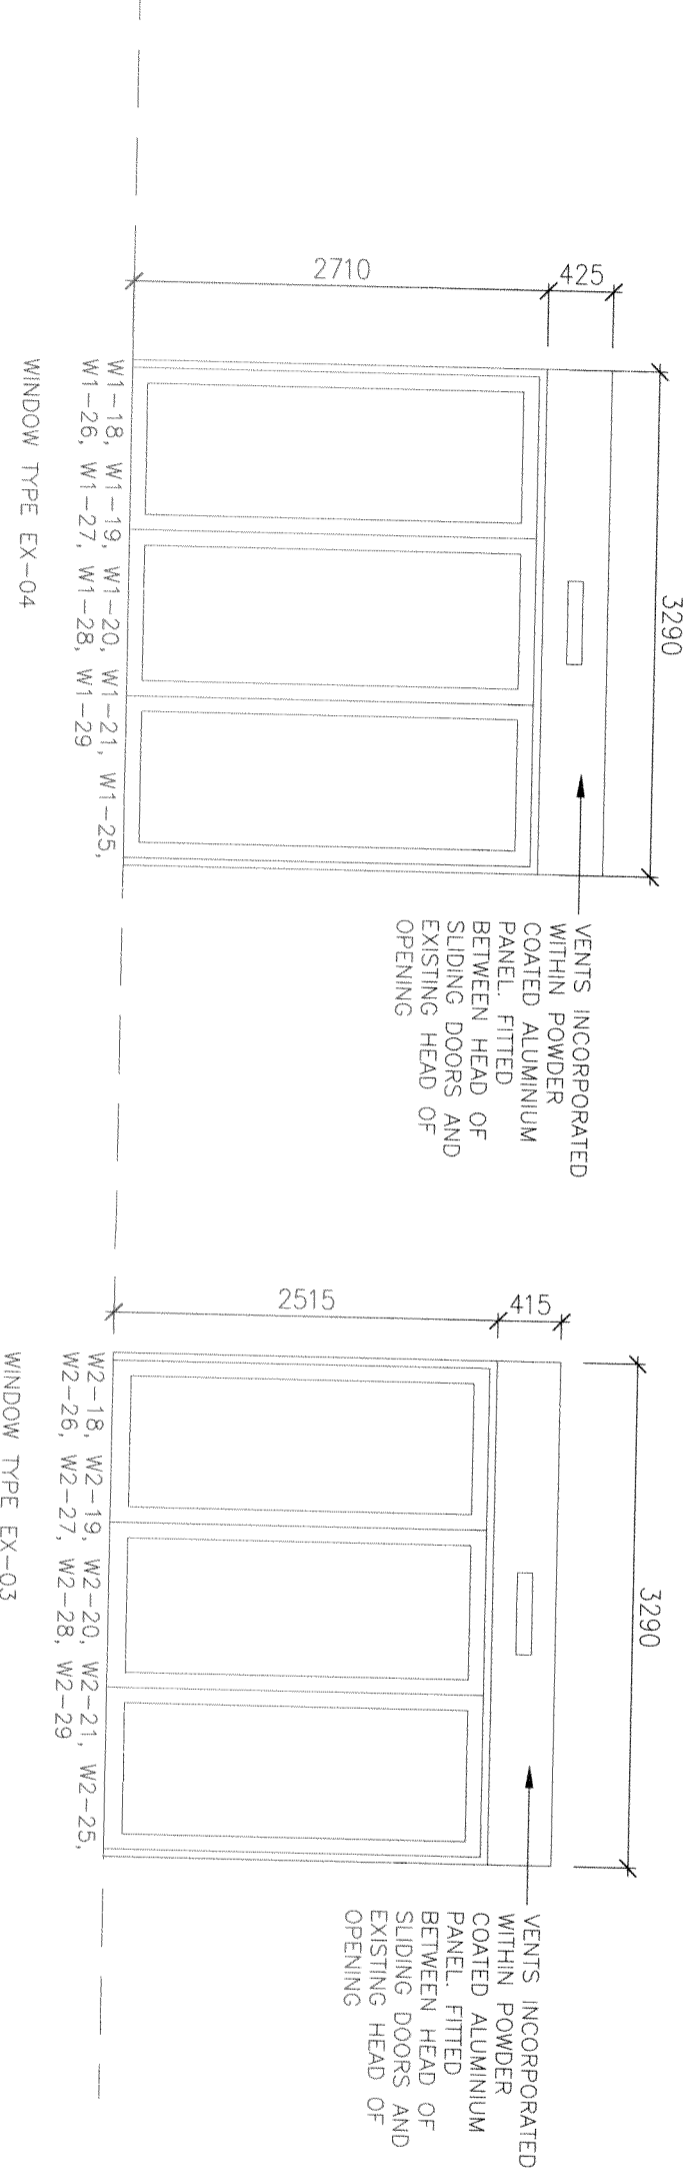


Do not scale. Use given dimensions only.  
All setting out to be verified on site and any discrepancies notified to the Architect.  
Drawing to be read in conjunction with GA drawings and specification.

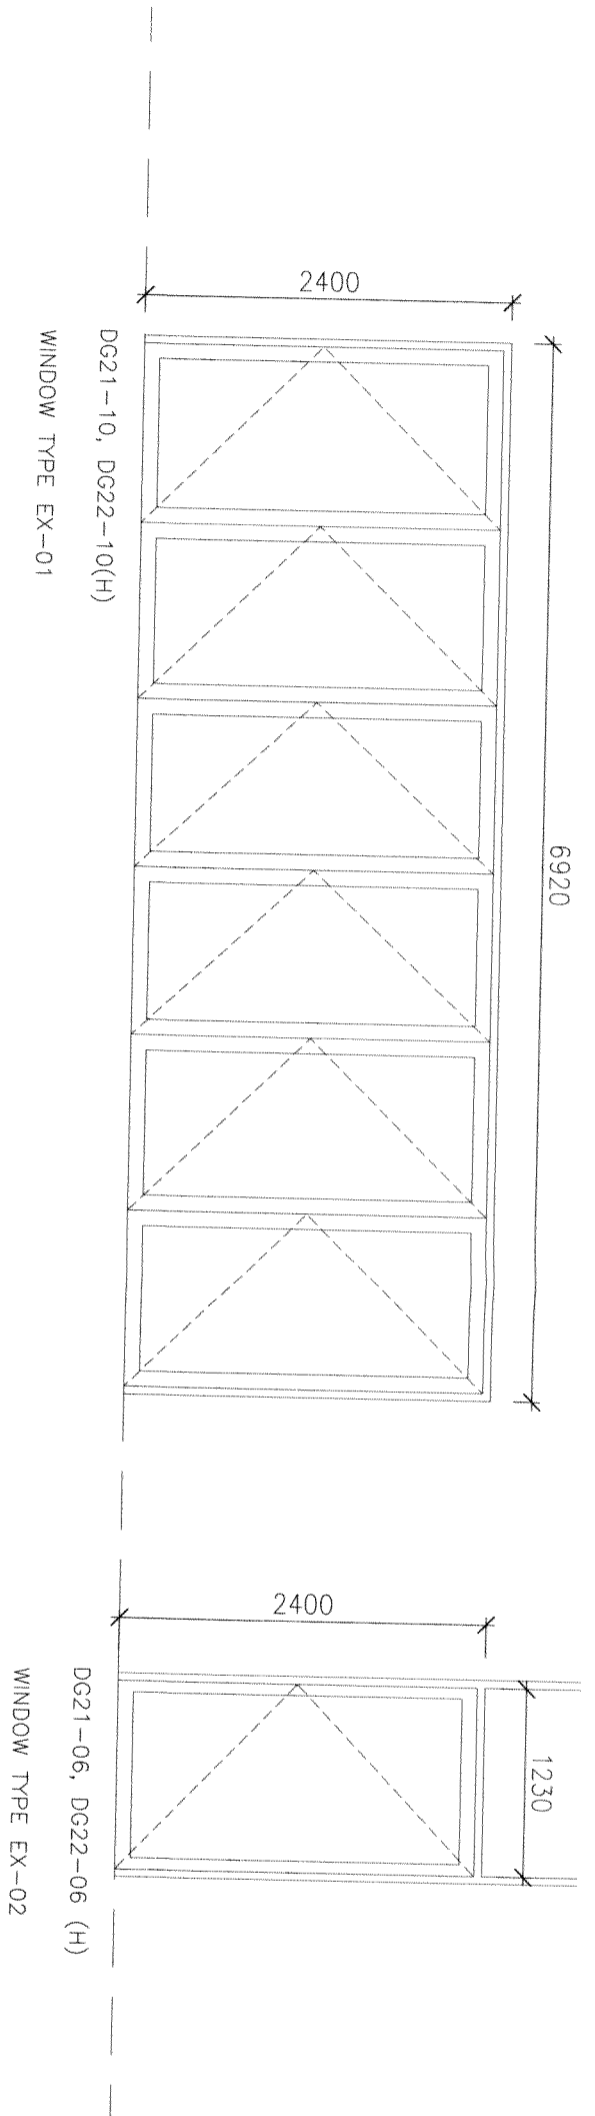

**TENDER**

STATUS: **PROPOSED**

**B L A ARCHITECTS**  
ARCHITECTURE • INTERIOR DESIGN • PROJECT MANAGEMENT  
SECOND FLOOR, 11-13 BAKER STREET, LONDON W1U 6AQ  
TEL: 20 7486 8333 | info@bla-architects.com | www.bla-architects.com

CLIENT: RIVERCREST

PROJECT: WORLDWIDE HOUSE  
116-134, BAYHAM STREET  
CAMDEN

DRAWING: TYPICAL EXTERNAL DETAILS - SCHUCCO DOOR & WINDOW ELEVATIONS	
DRAWING NO: 312	DRAWING NO: 304
DATE: 15.03.14	DATE: MAR '14
SCALE: 1:25 @ A1	SCALE: 1:50 @ A3
DESIGNER: RG	DATE: MAR '14
REV: -	REV: -